


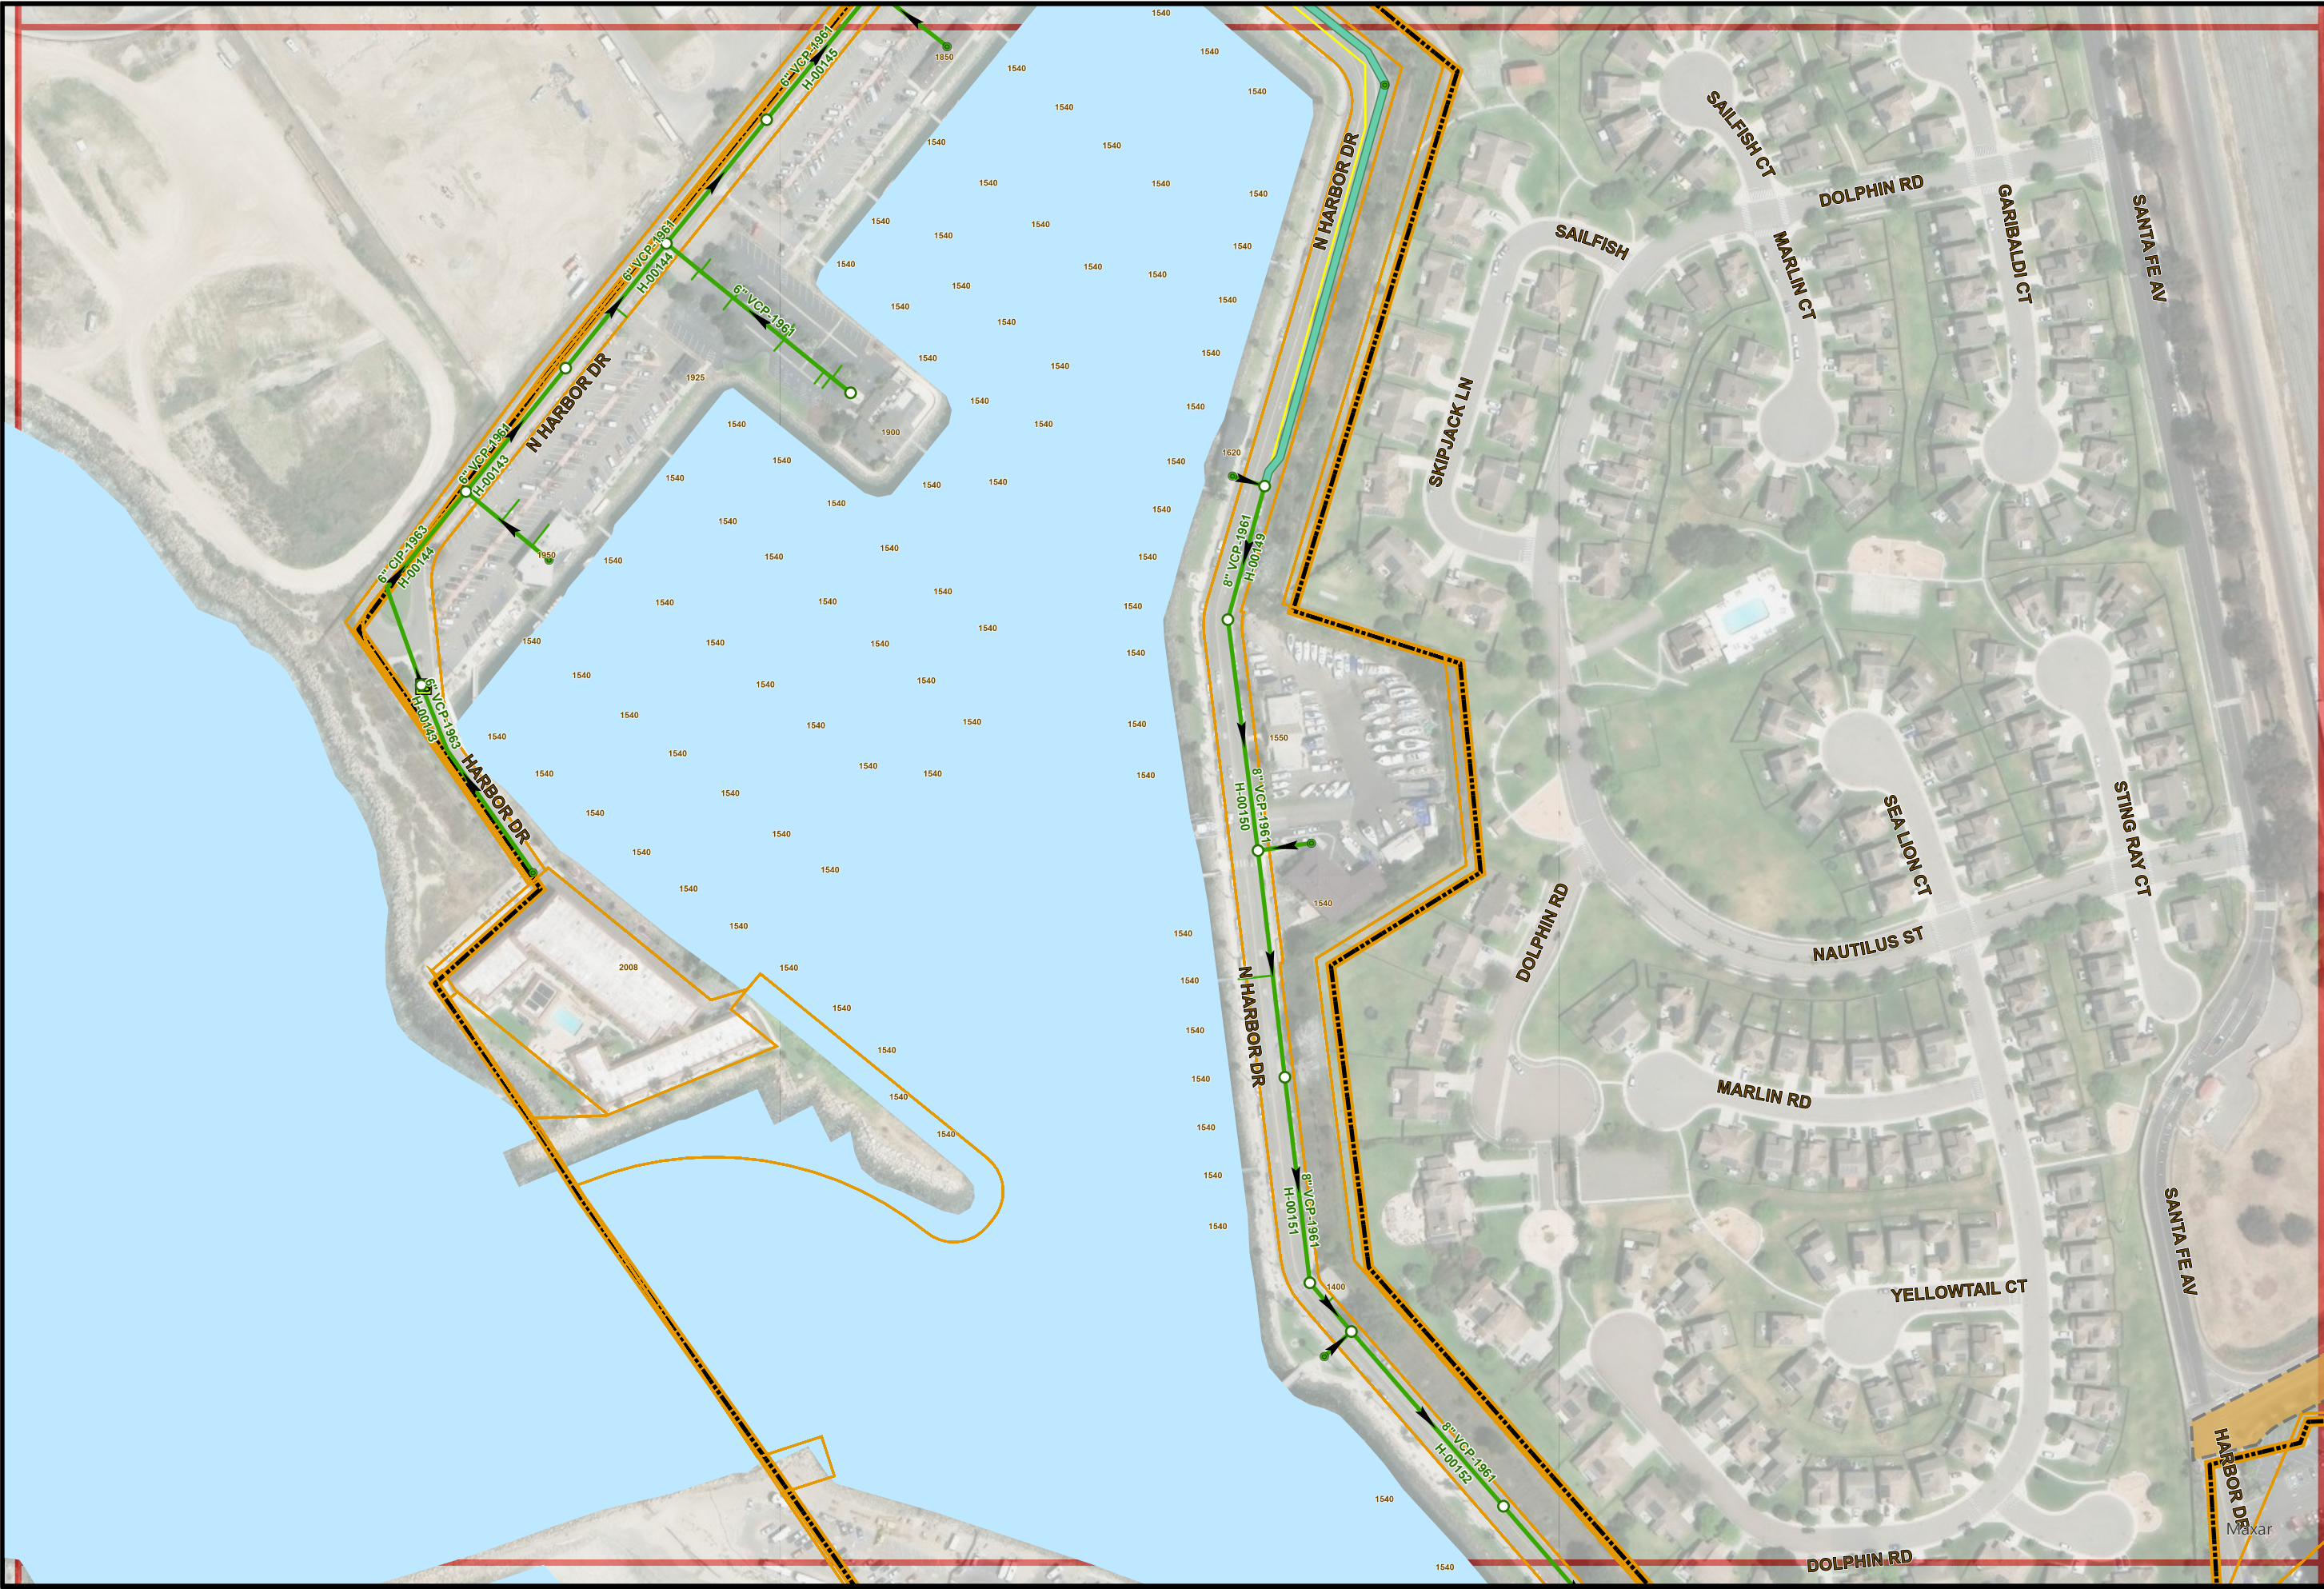

7/28/2025

- THIS MAP PREPARED SOLELY FOR ILLUSTRATION PURPOSE &  
IS NOT TO BE RELIED UPON FOR ENGINEERING DRAWINGS.  
- SOME INFORMATION MAY NOT BE ACCURATE.

# Sewer Atlas Map No. C20

PAGE INDEX

|     |     |
|-----|-----|
| C19 | D19 |
| C20 | D20 |
| C21 | D21 |

N

CITY OF OCEANSIDE  
INCORPORATED 1983

1" = 200'

C20