


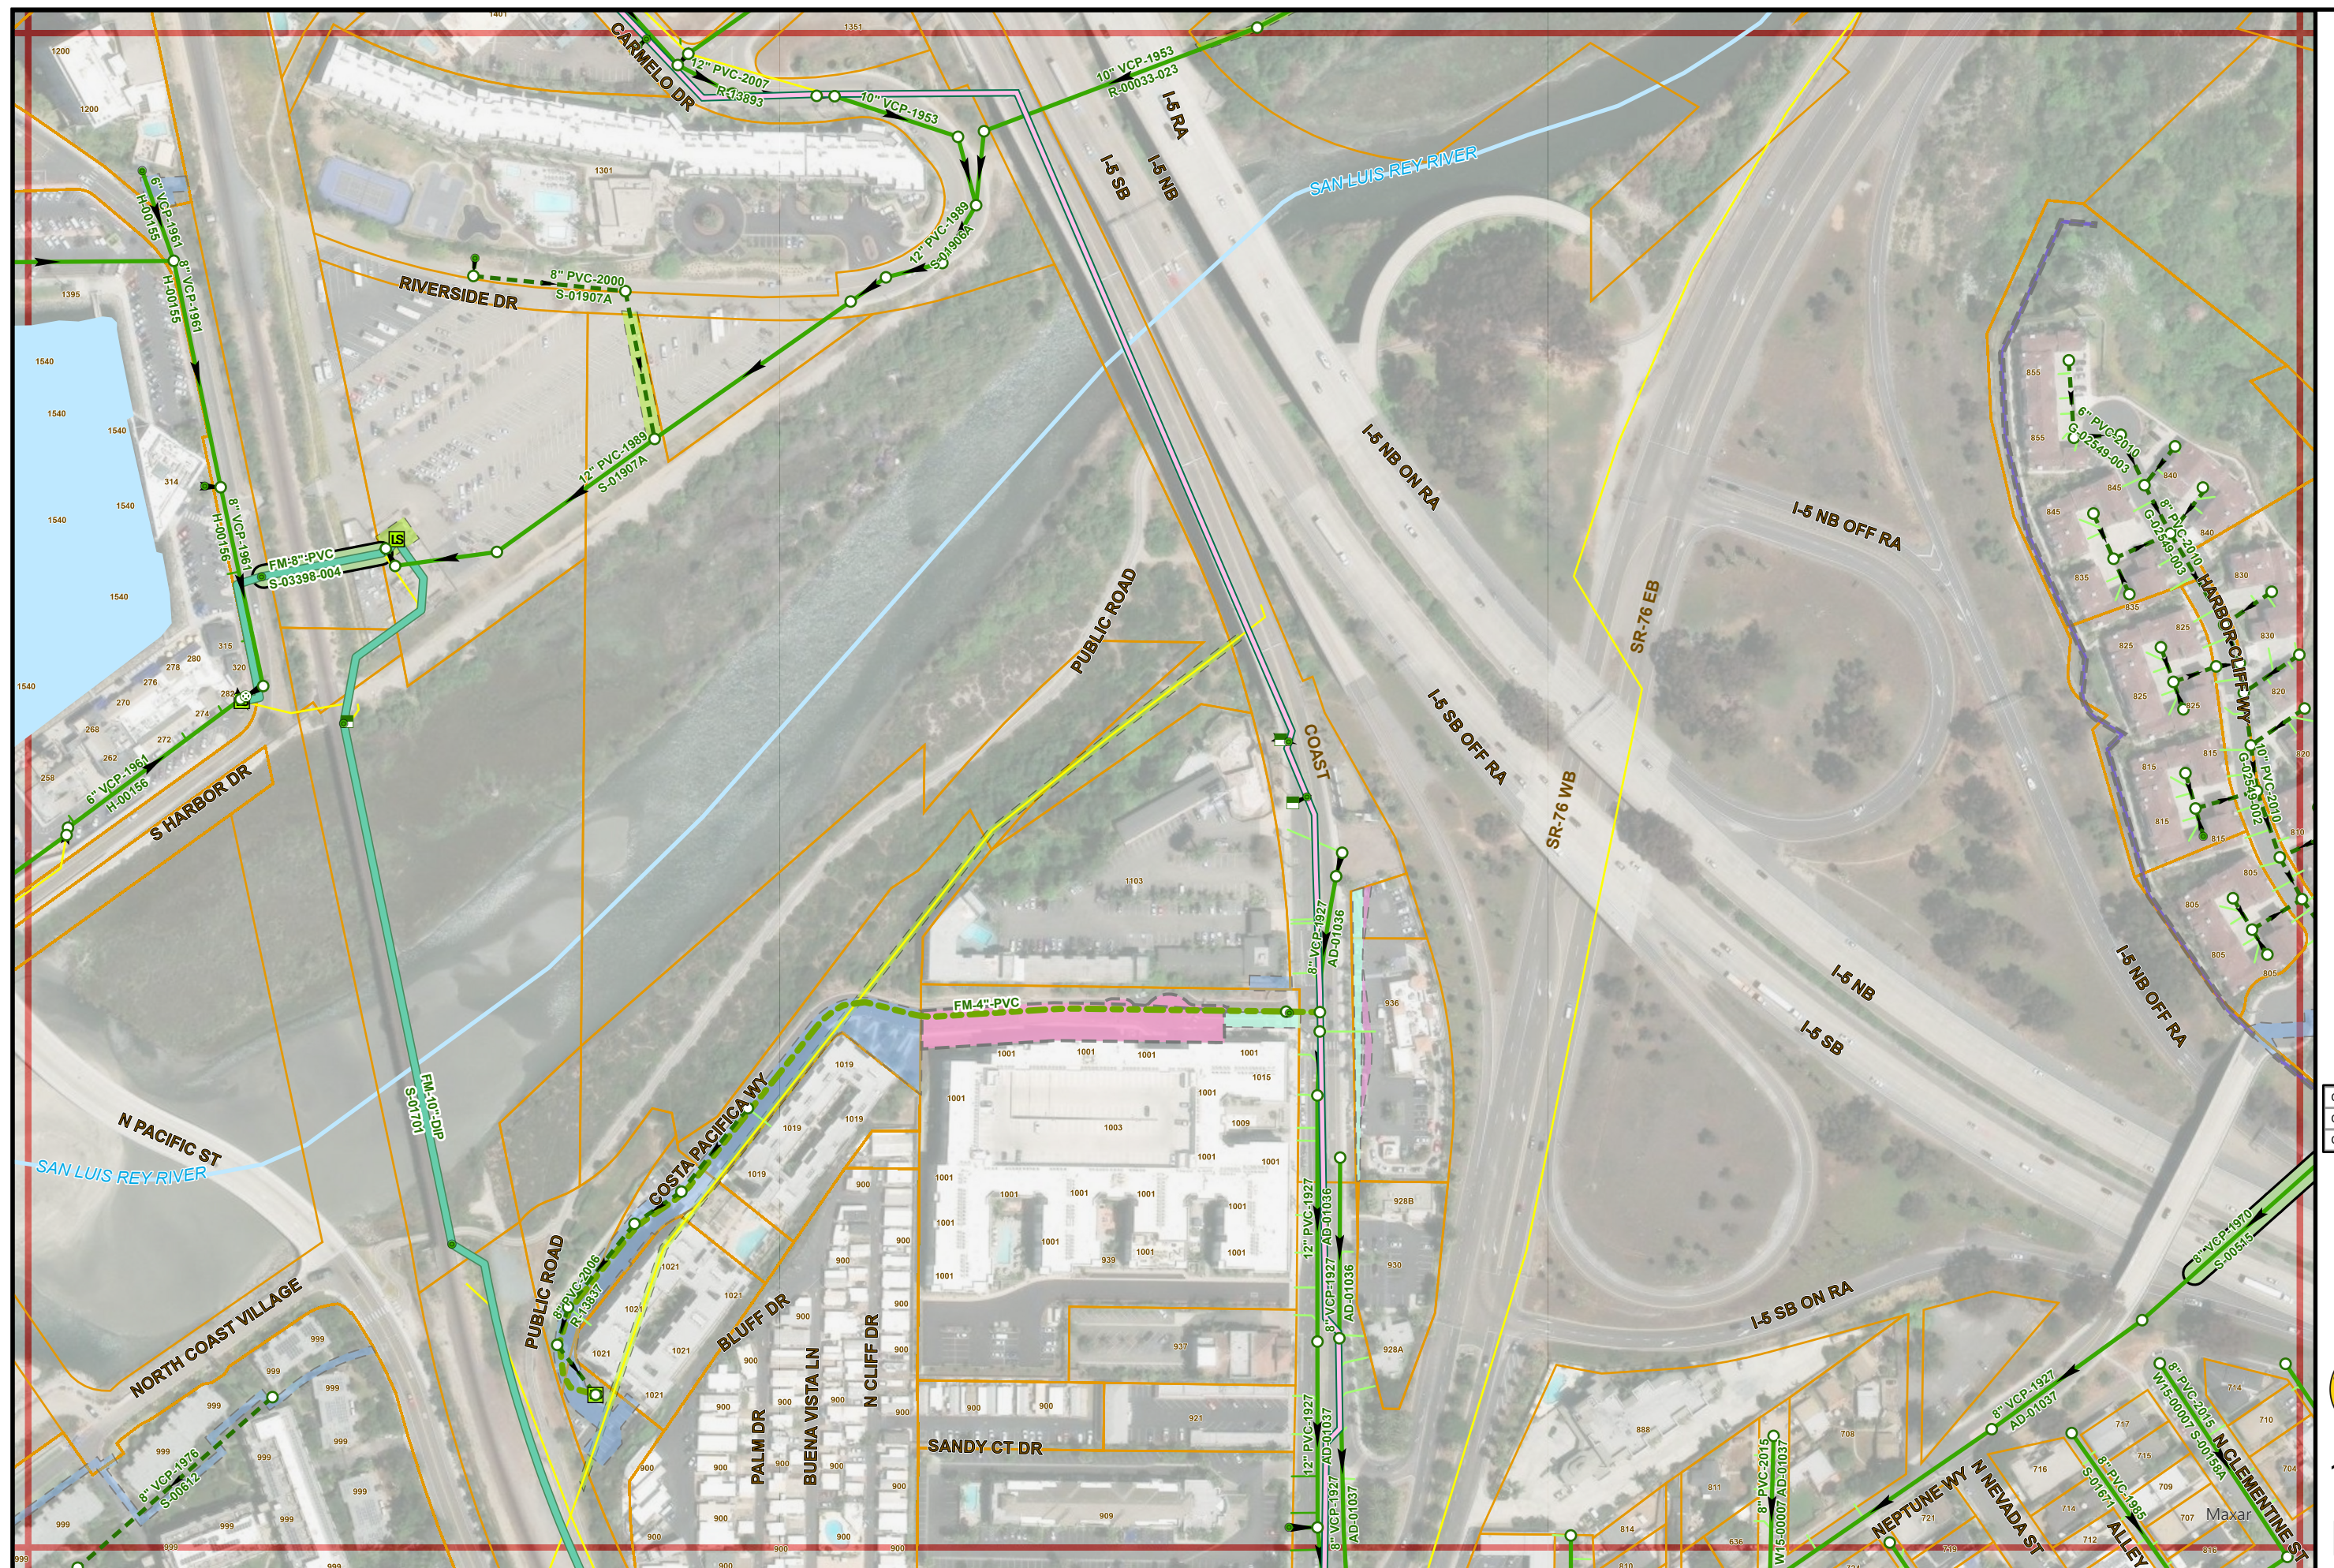

28/2025

- THIS MAP PREPARED SOLELY FOR ILLUSTRATION PURPOSES & IS NOT TO BE RELIED UPON FOR ENGINEERING DRAWINGS.
- SOME INFORMATION MAY NOT BE ACCURATE.

Sewer Atlas Map No. D21

PAGE INDEX		
C20	D20	E20
C21	D21	E21
C22	D22	E22



1" = 200'

D21