


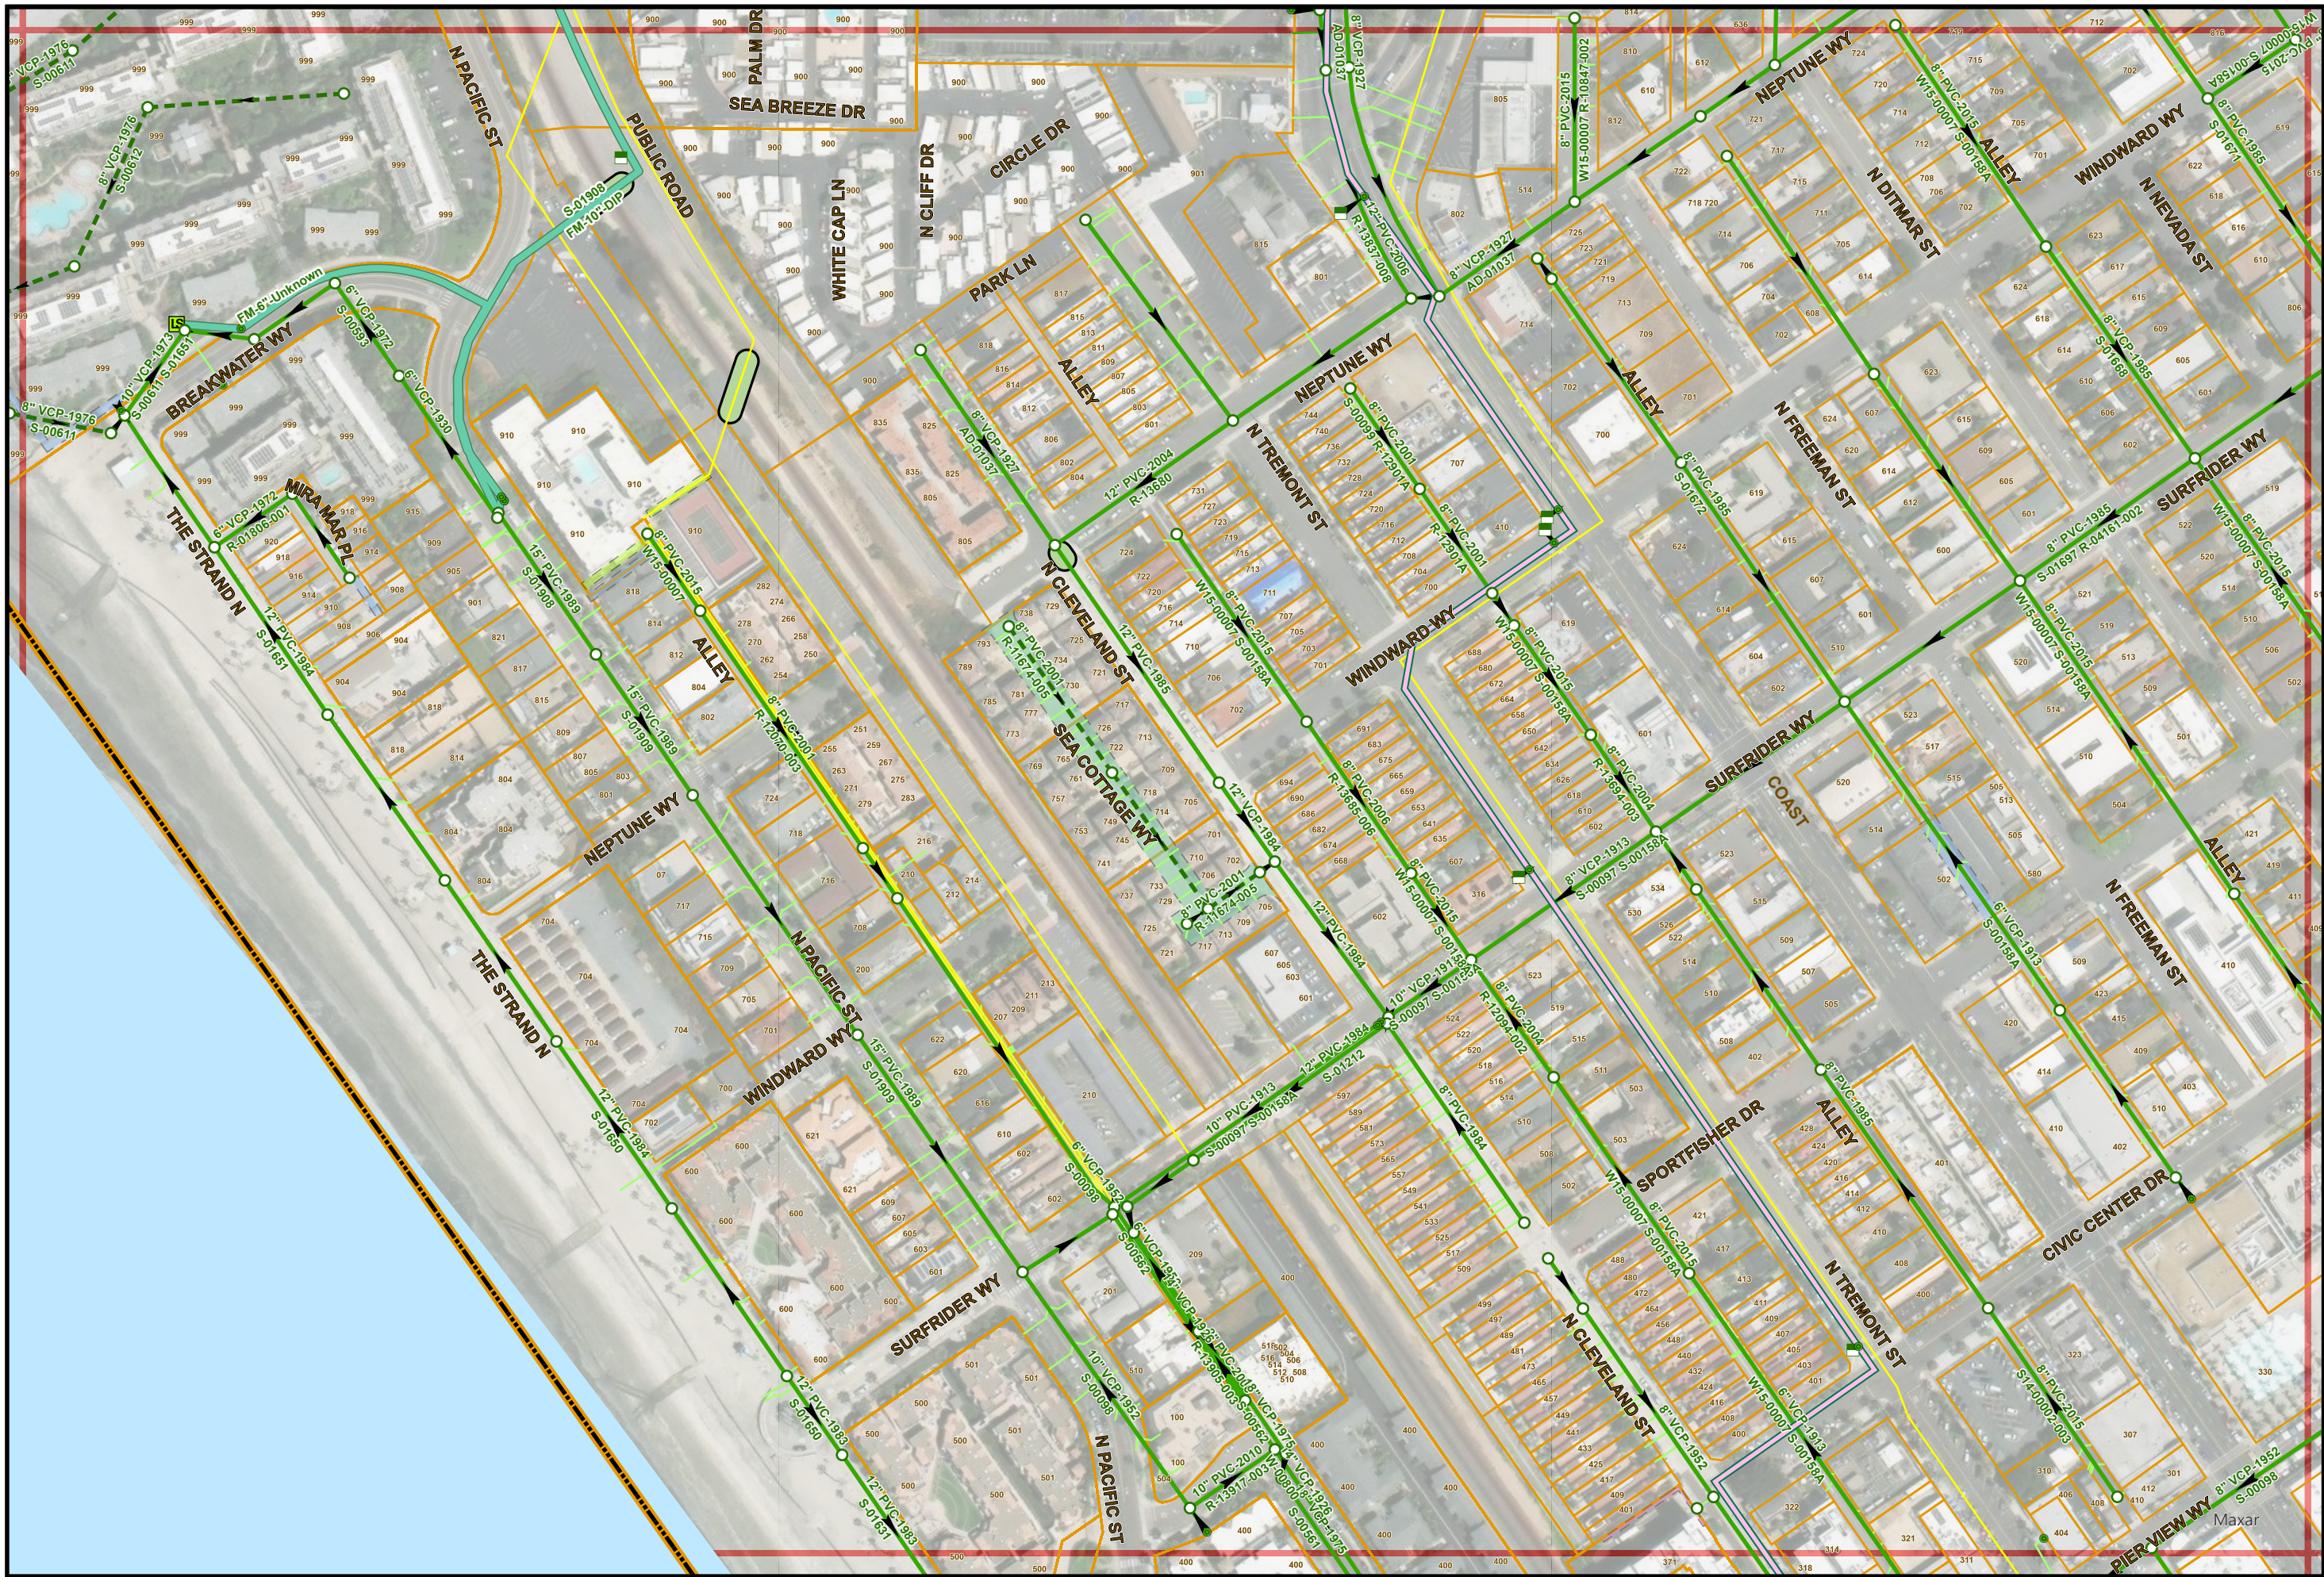

Sewer Atlas Map No. D22

PAGE INDEX

C21	D21	E21
C22	D22	E22
D23	E23	



1" = 200'

D22