


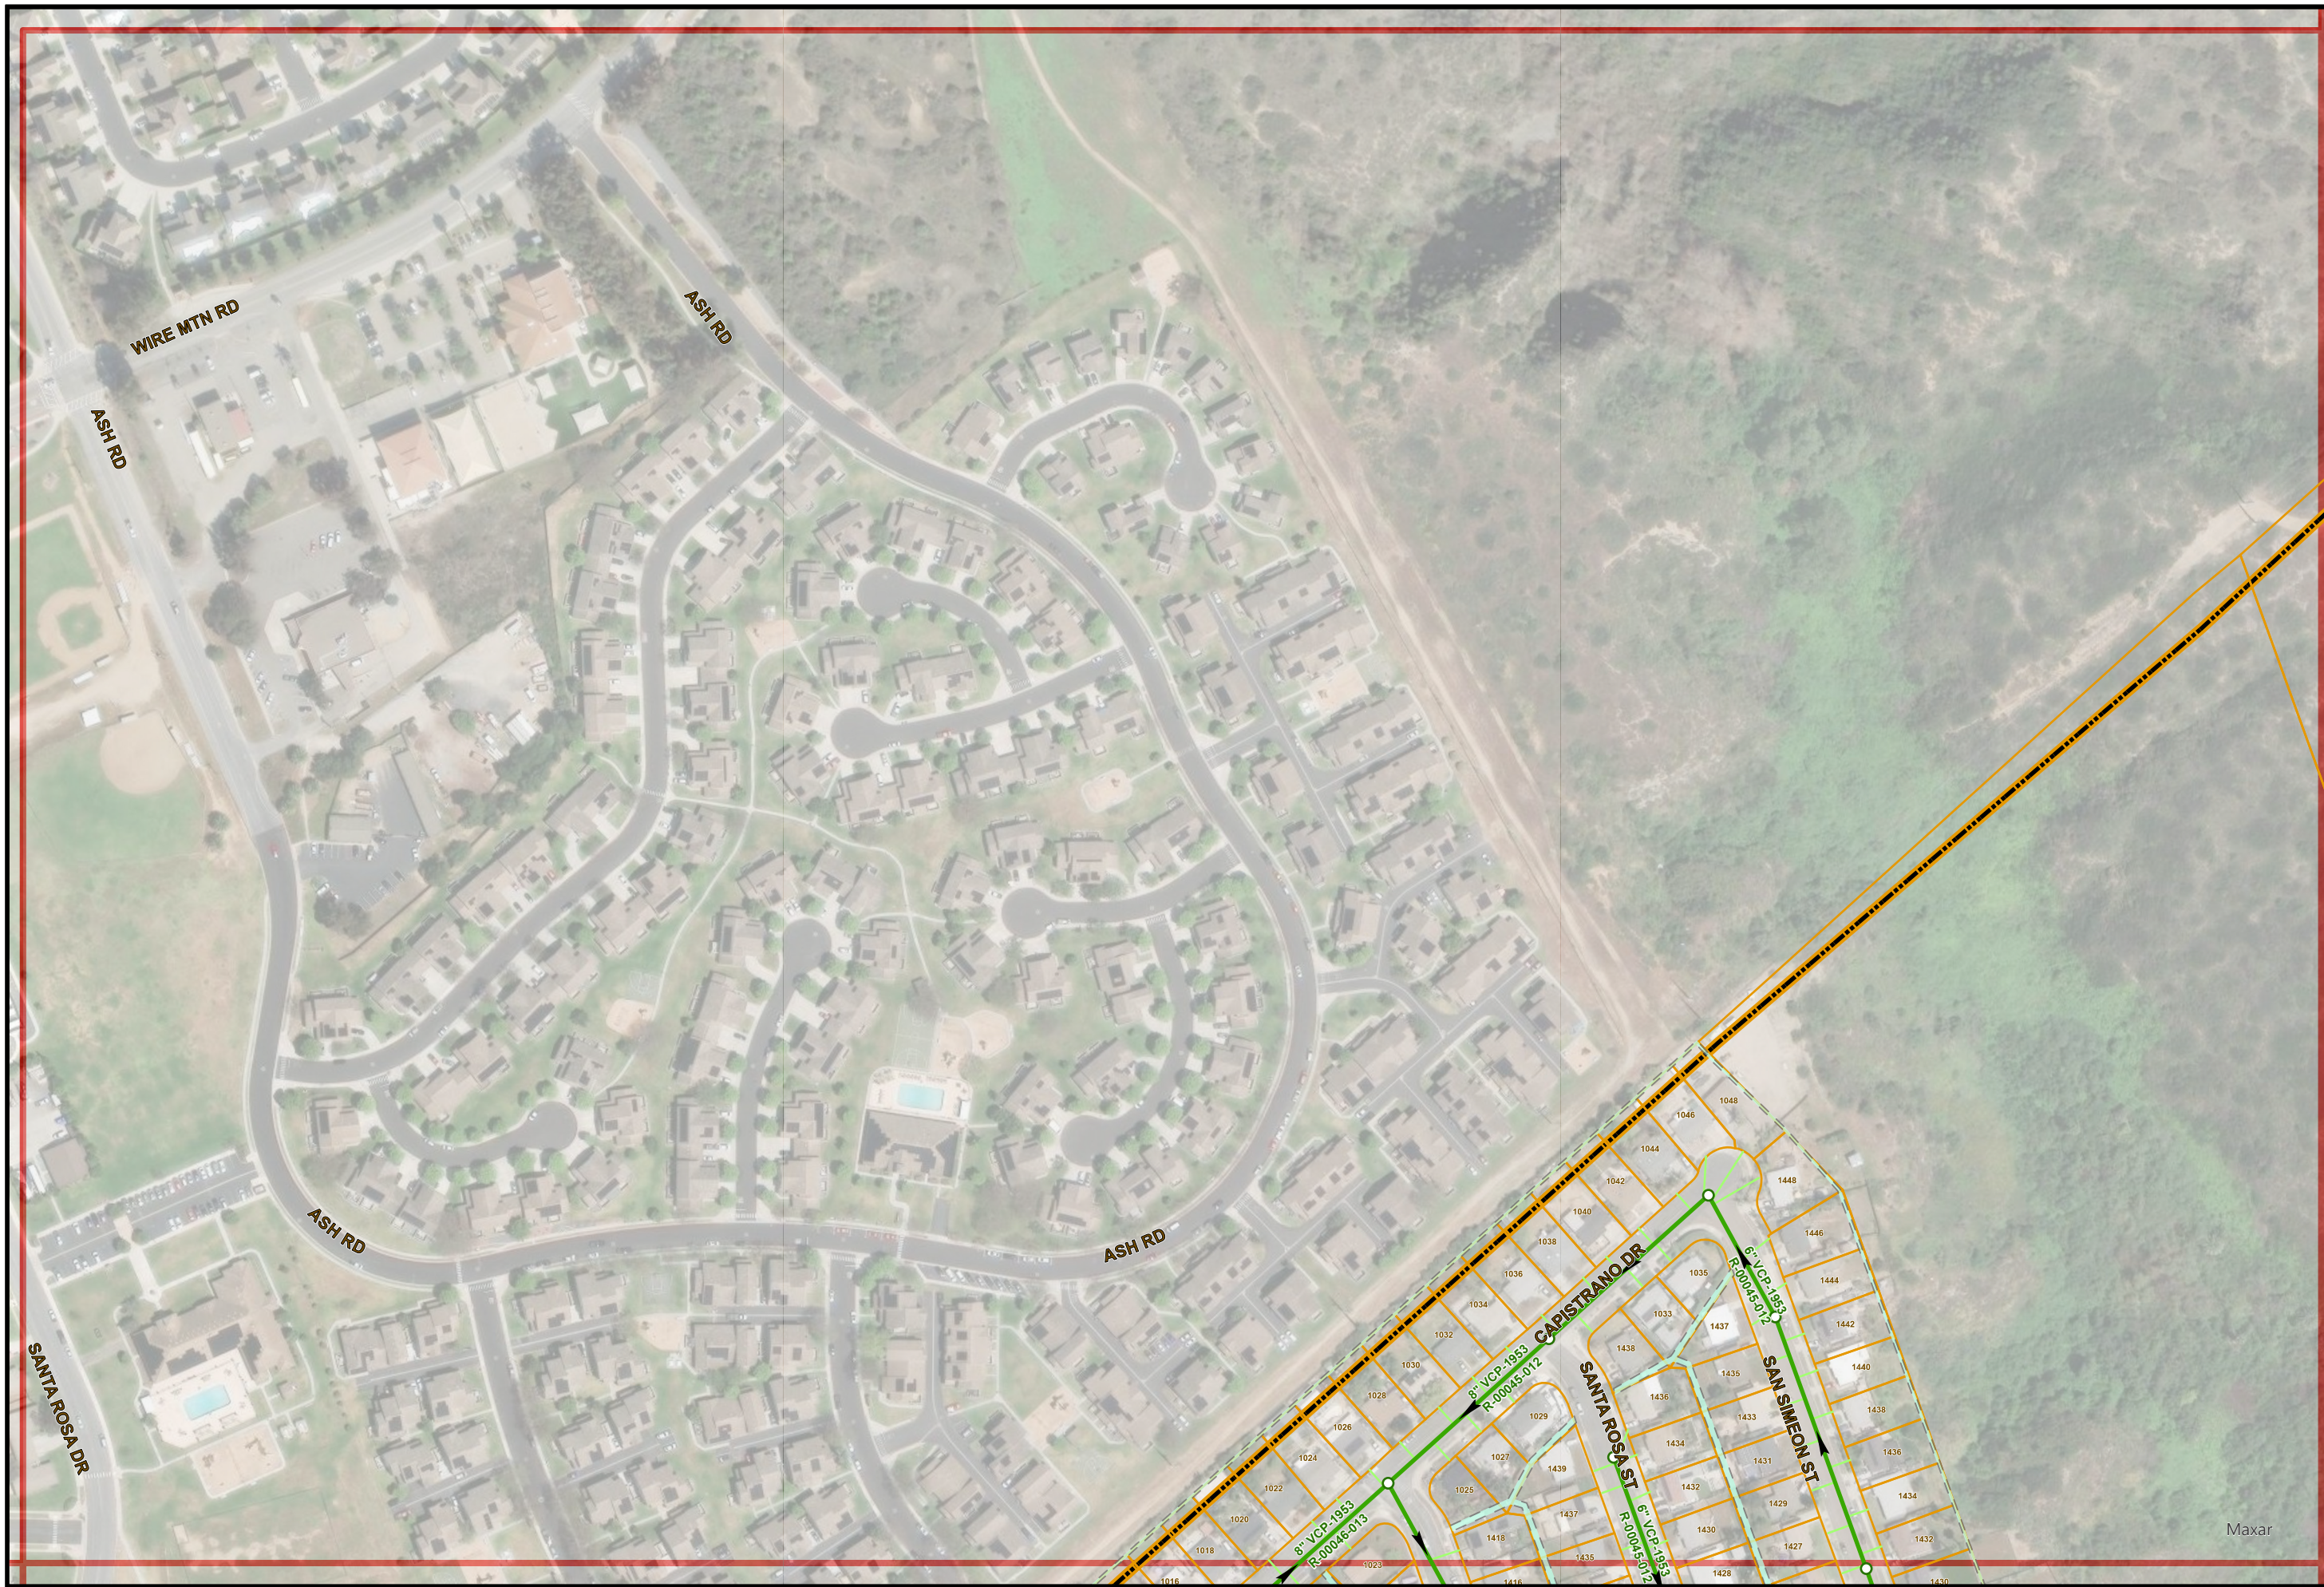

Sewer Atlas Map No. E18

PAGE INDEX

		F17
	E18	F18
D19	E19	F19



1" = 200'

E18

Maxar