


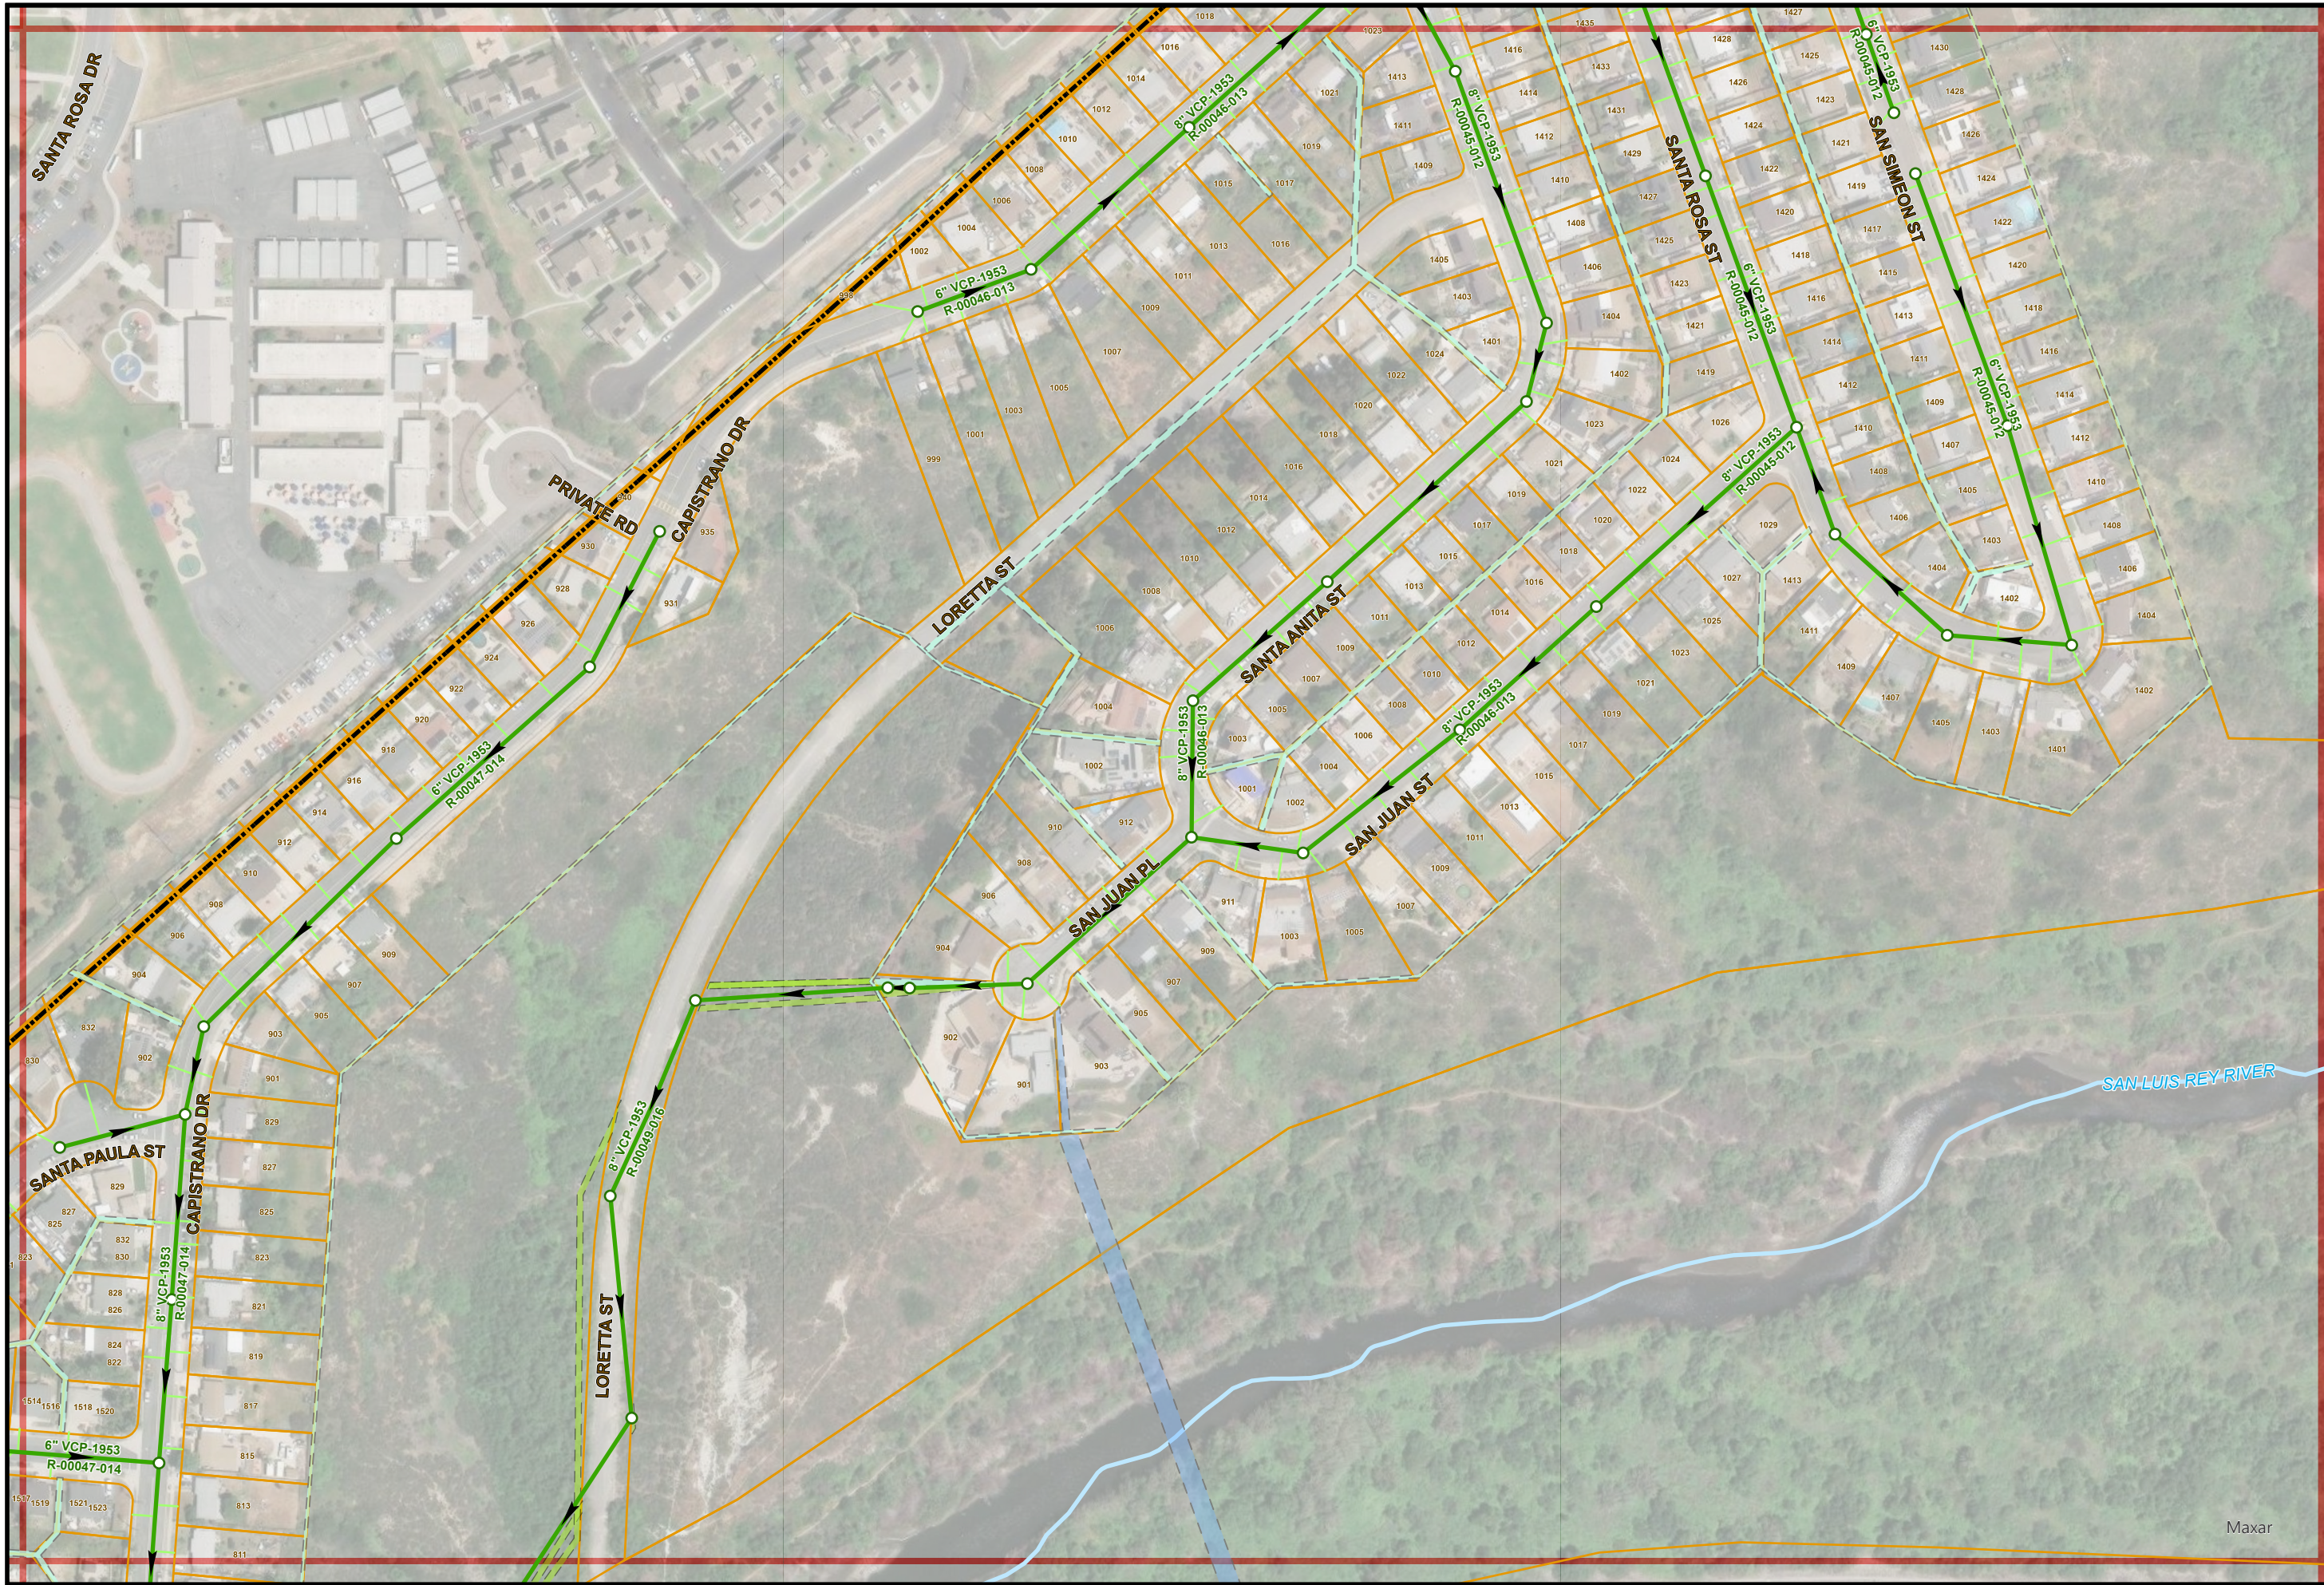

Sewer Atlas Map No. E19

PAGE INDEX

	E18	F18
D19	E19	F19
D20	E20	F20



1" = 200'

E19

Maxar