


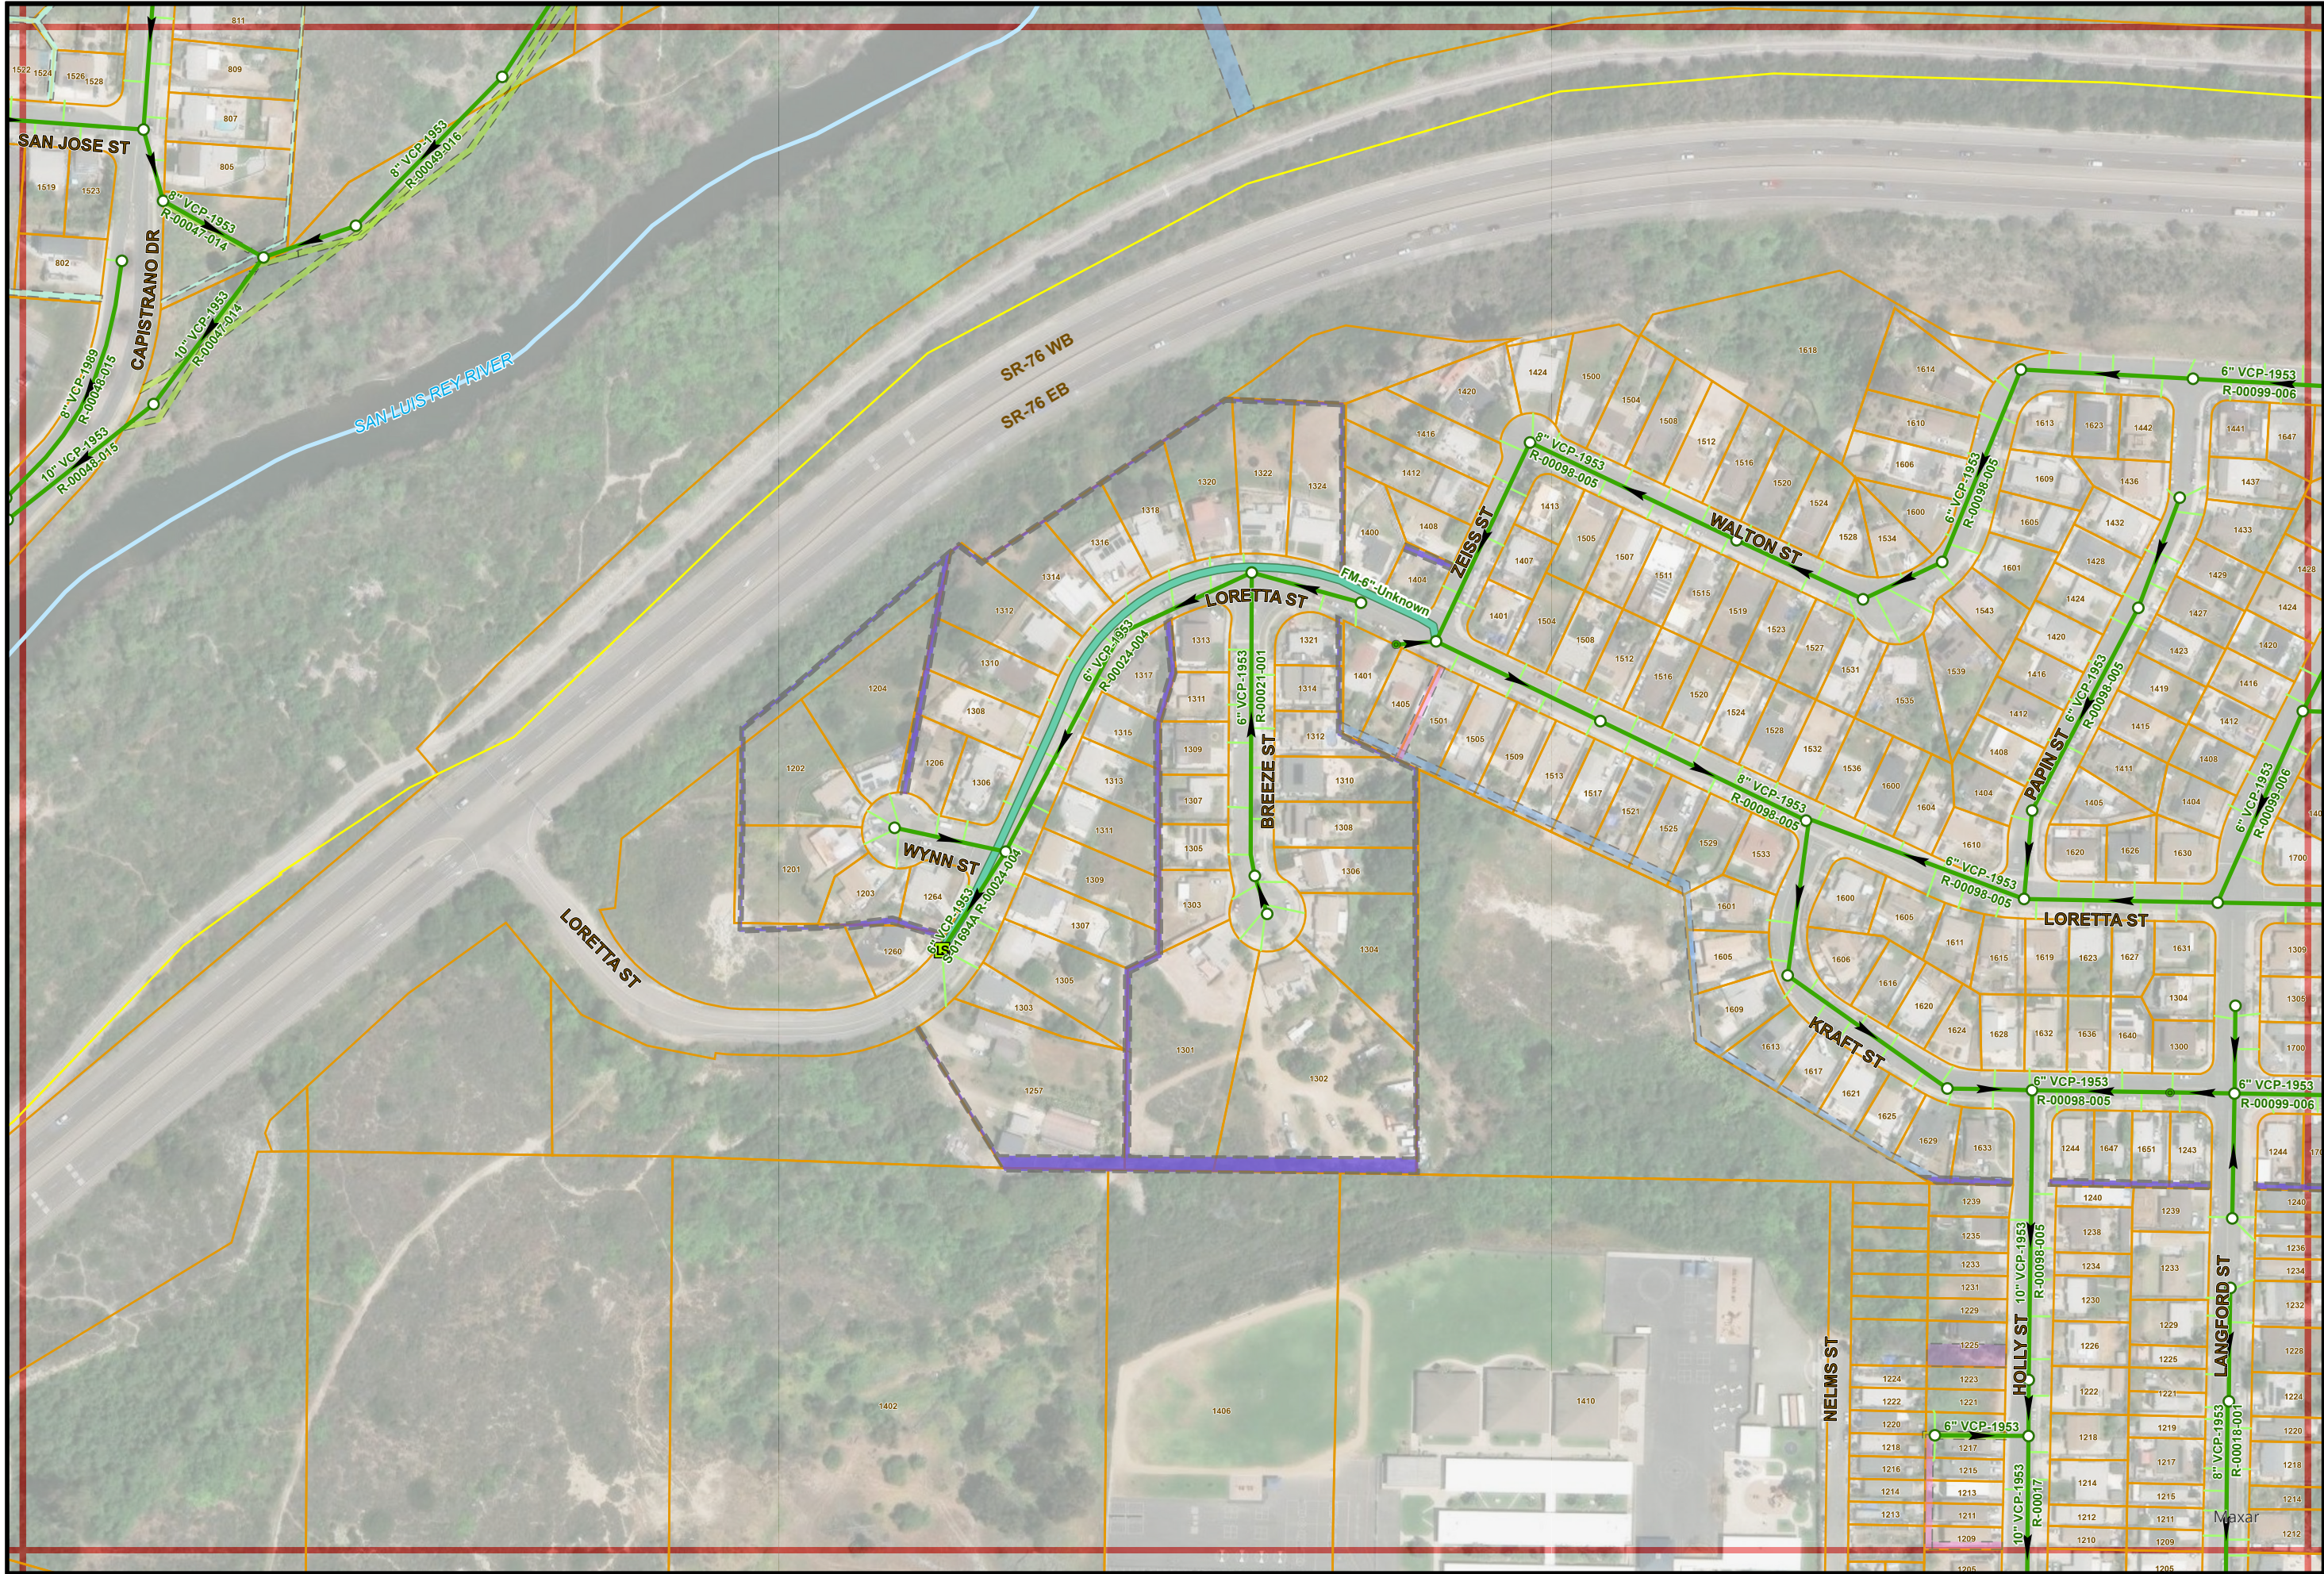

Sewer Atlas Map No. E20

PAGE INDEX

D19	E19	F19
D20	E20	F20
D21	E21	F21



1" = 200'

E20