


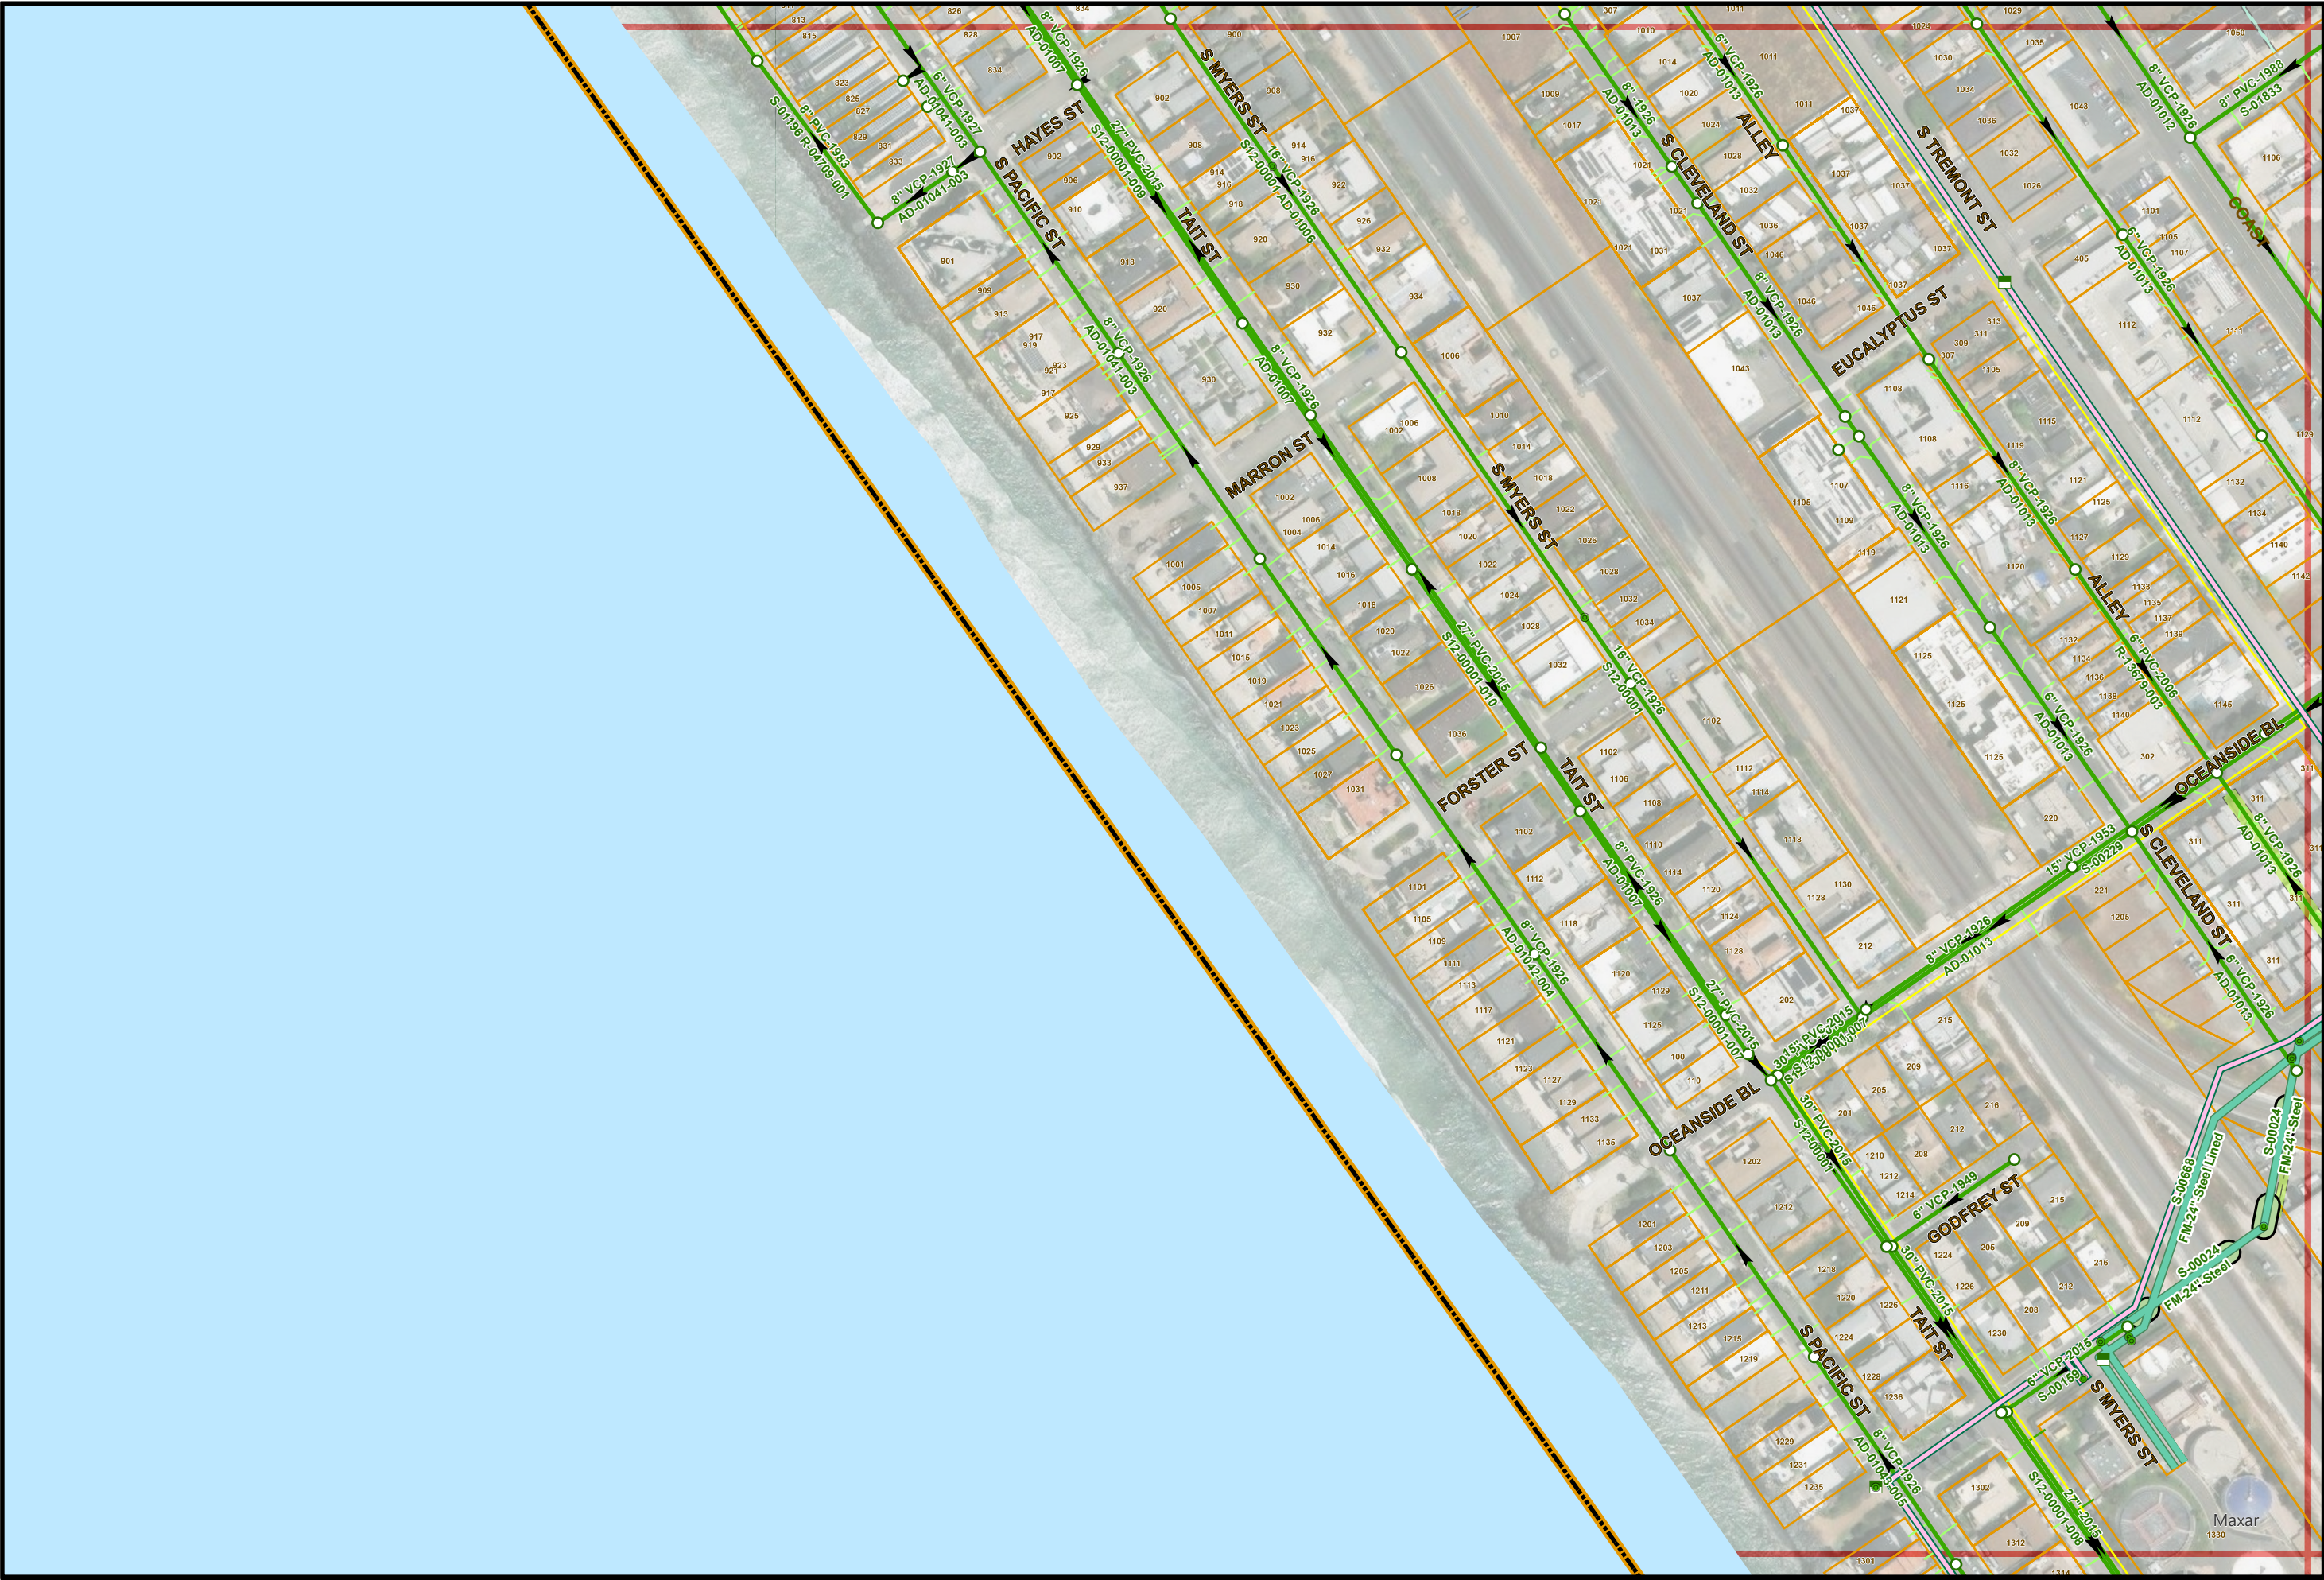

7/28/2025

THIS MAP PREPARED SOLELY FOR ILLUSTRATION PURPOSE &
IS NOT TO BE RELIED UPON FOR ENGINEERING DRAWINGS.
- SOME INFORMATION MAY NOT BE ACCURATE.

Sewer Atlas Map No. E25

PAGE INDEX

D24	E24	F24
	E25	F25
	E26	F26

N

CITY OF OCEANSIDE
INCORPORATED 1988

1" = 200'

E25