


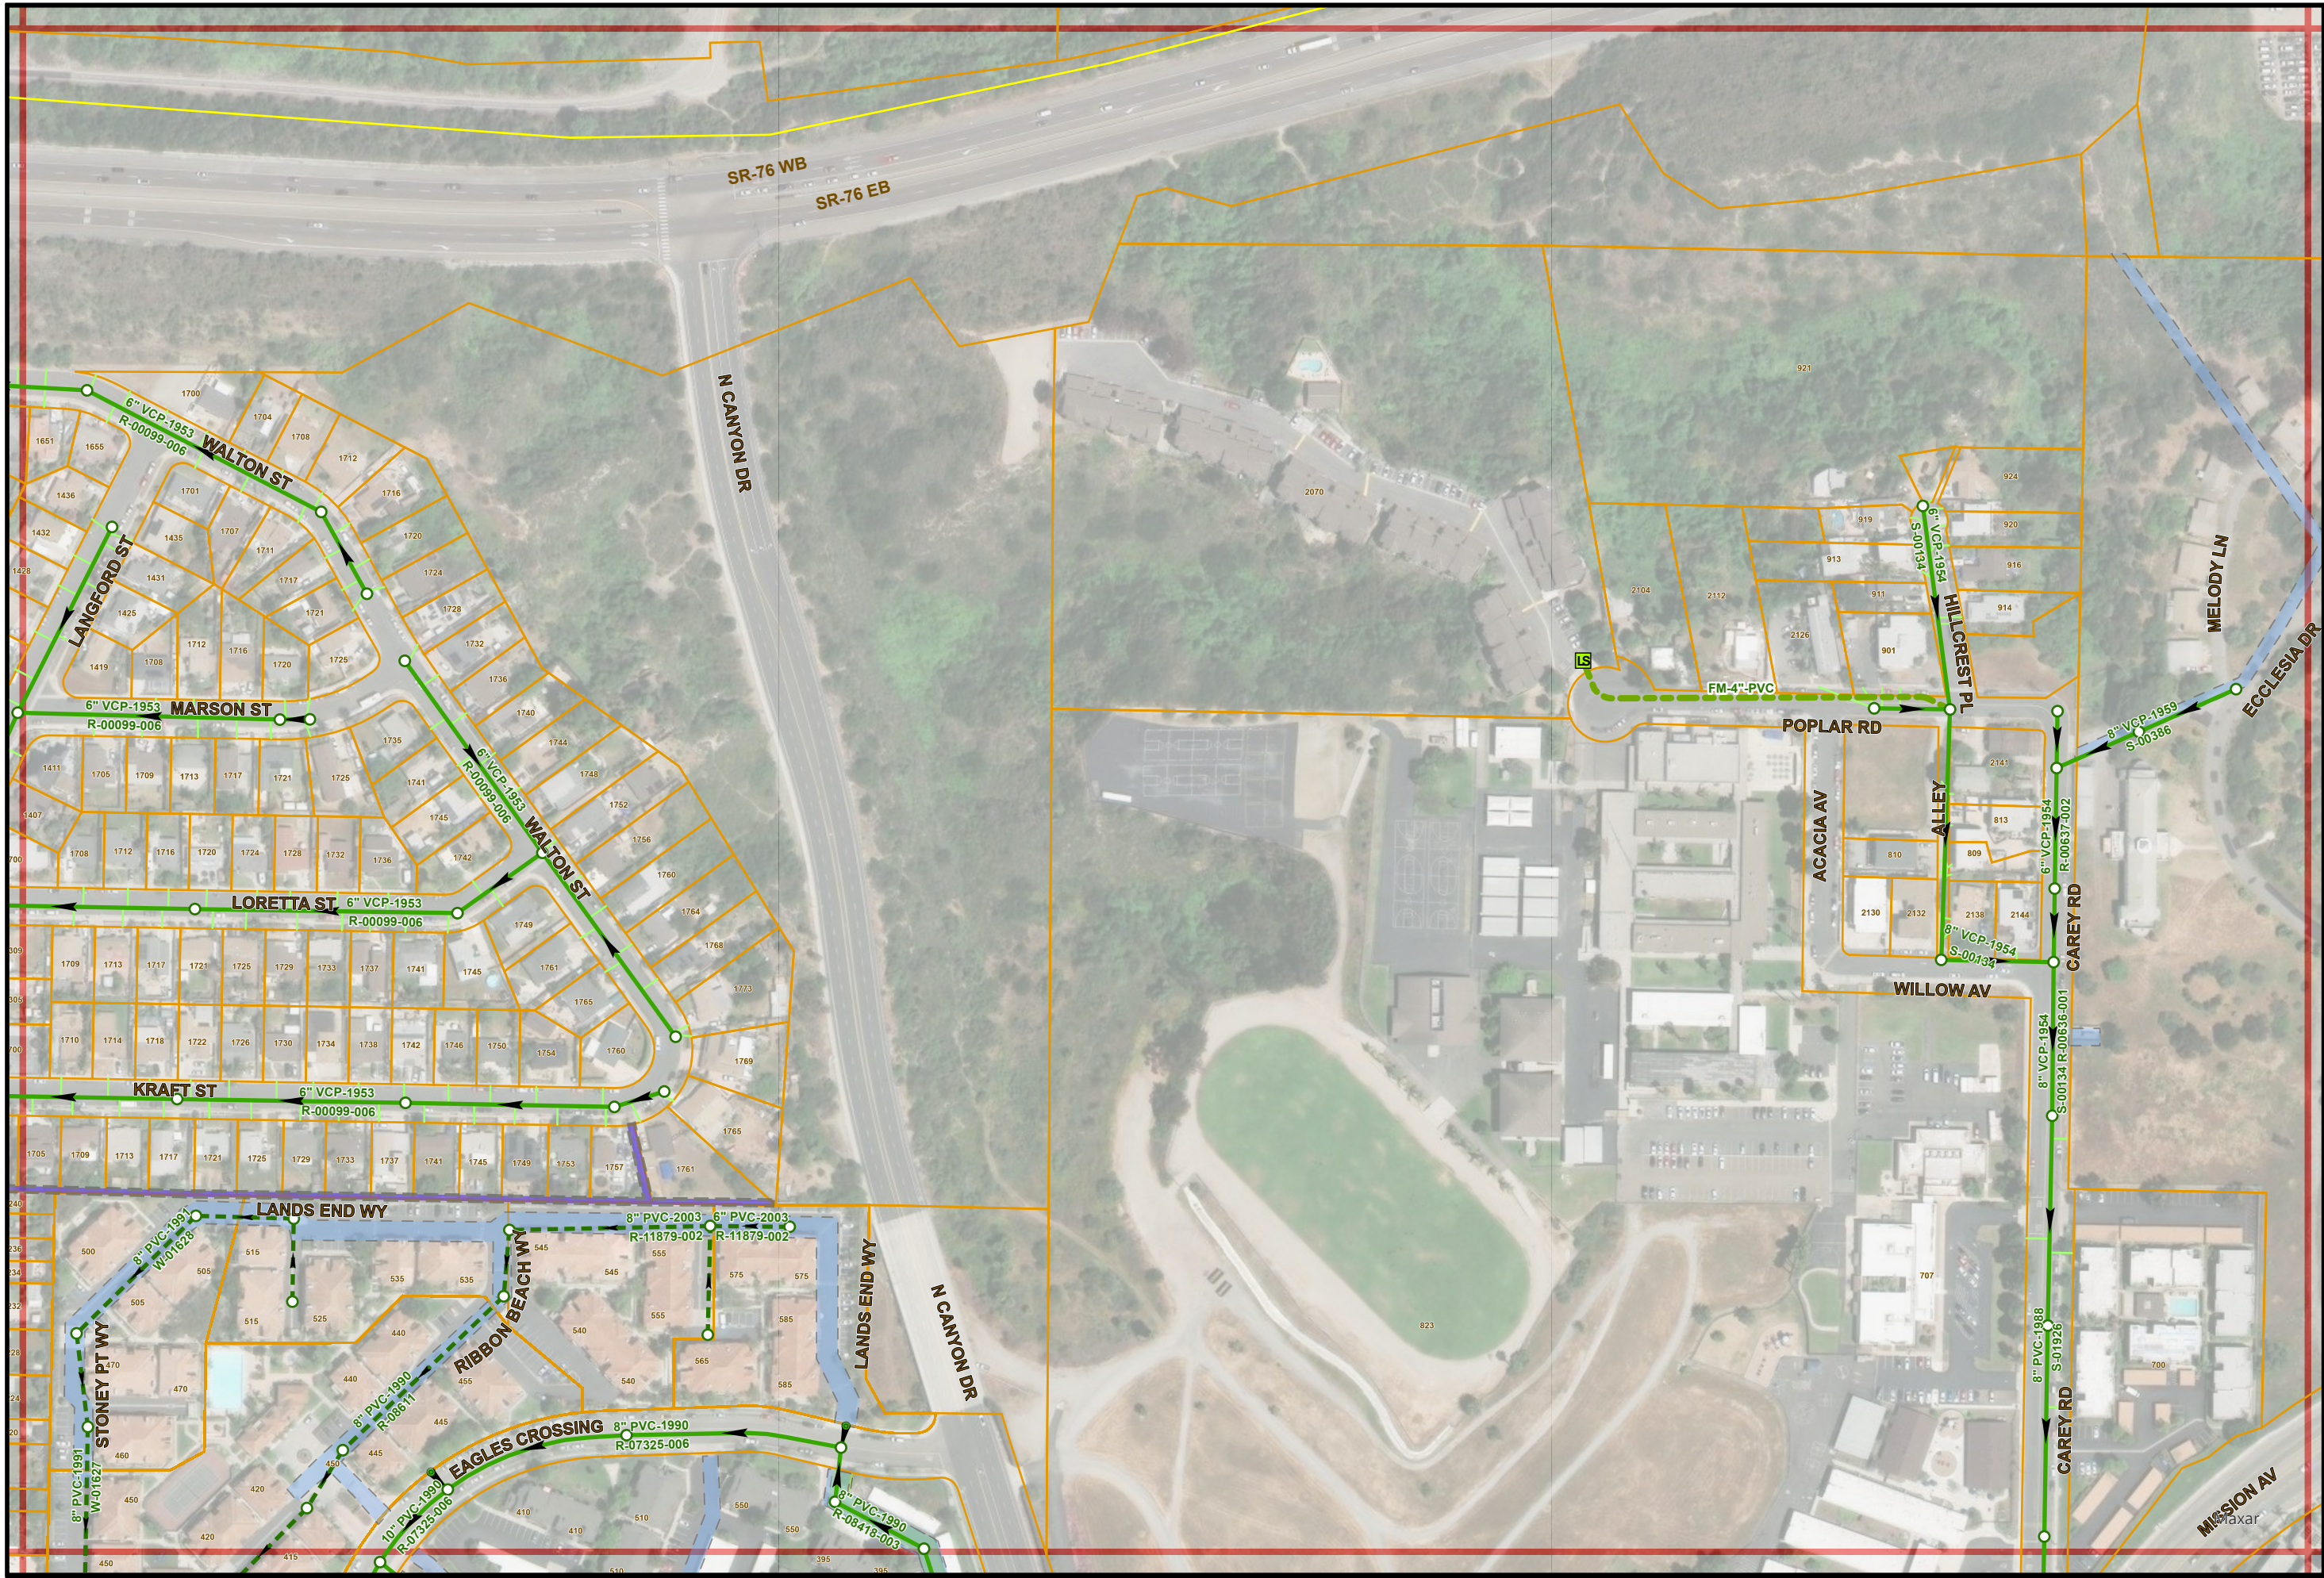

Sewer Atlas Map No. F20

PAGE INDEX

E19	F19	G19
E20	F20	G20
E21	F21	G21



1" = 200'

F20