


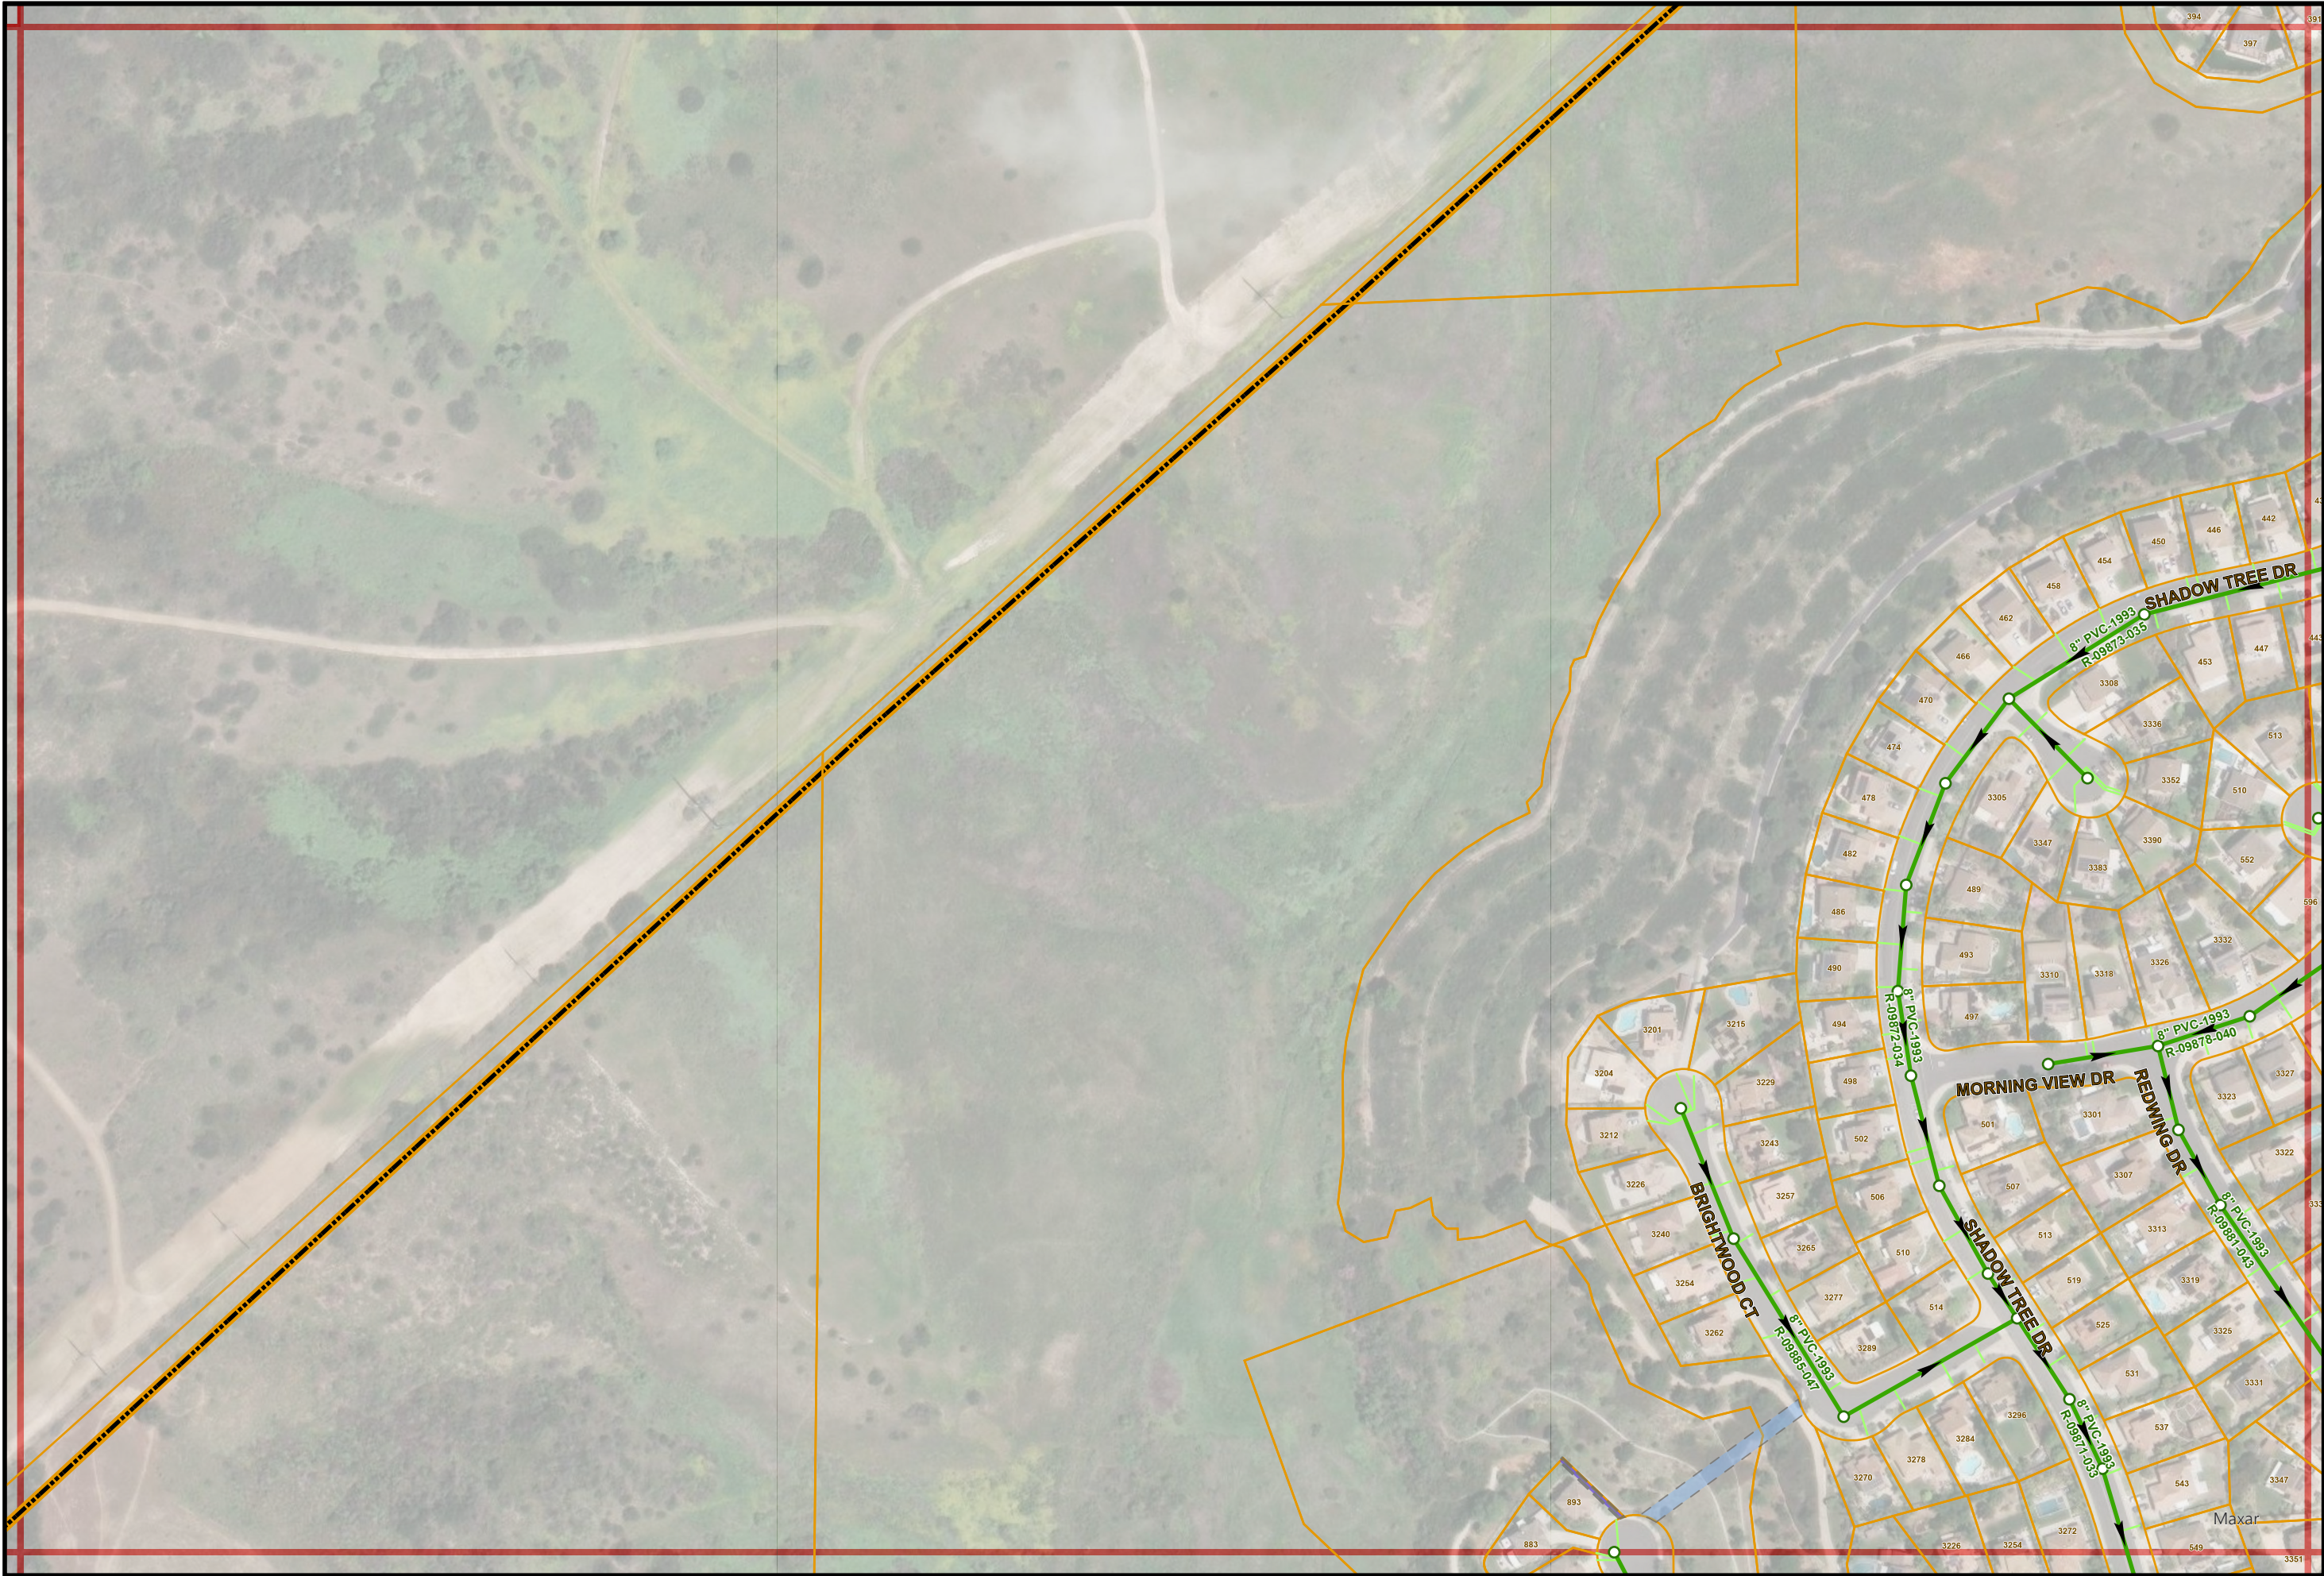

7/28/2025

- THIS MAP PREPARED SOLELY FOR ILLUSTRATION PURPOSE &
- IS NOT TO BE RELIED UPON FOR ENGINEERING DRAWINGS.
- SOME INFORMATION MAY NOT BE ACCURATE.

Sewer Atlas Map No. G16

PAGE INDEX

	G15	H15
F16	G16	H16
F17	G17	H17



1" = 200'

G16