


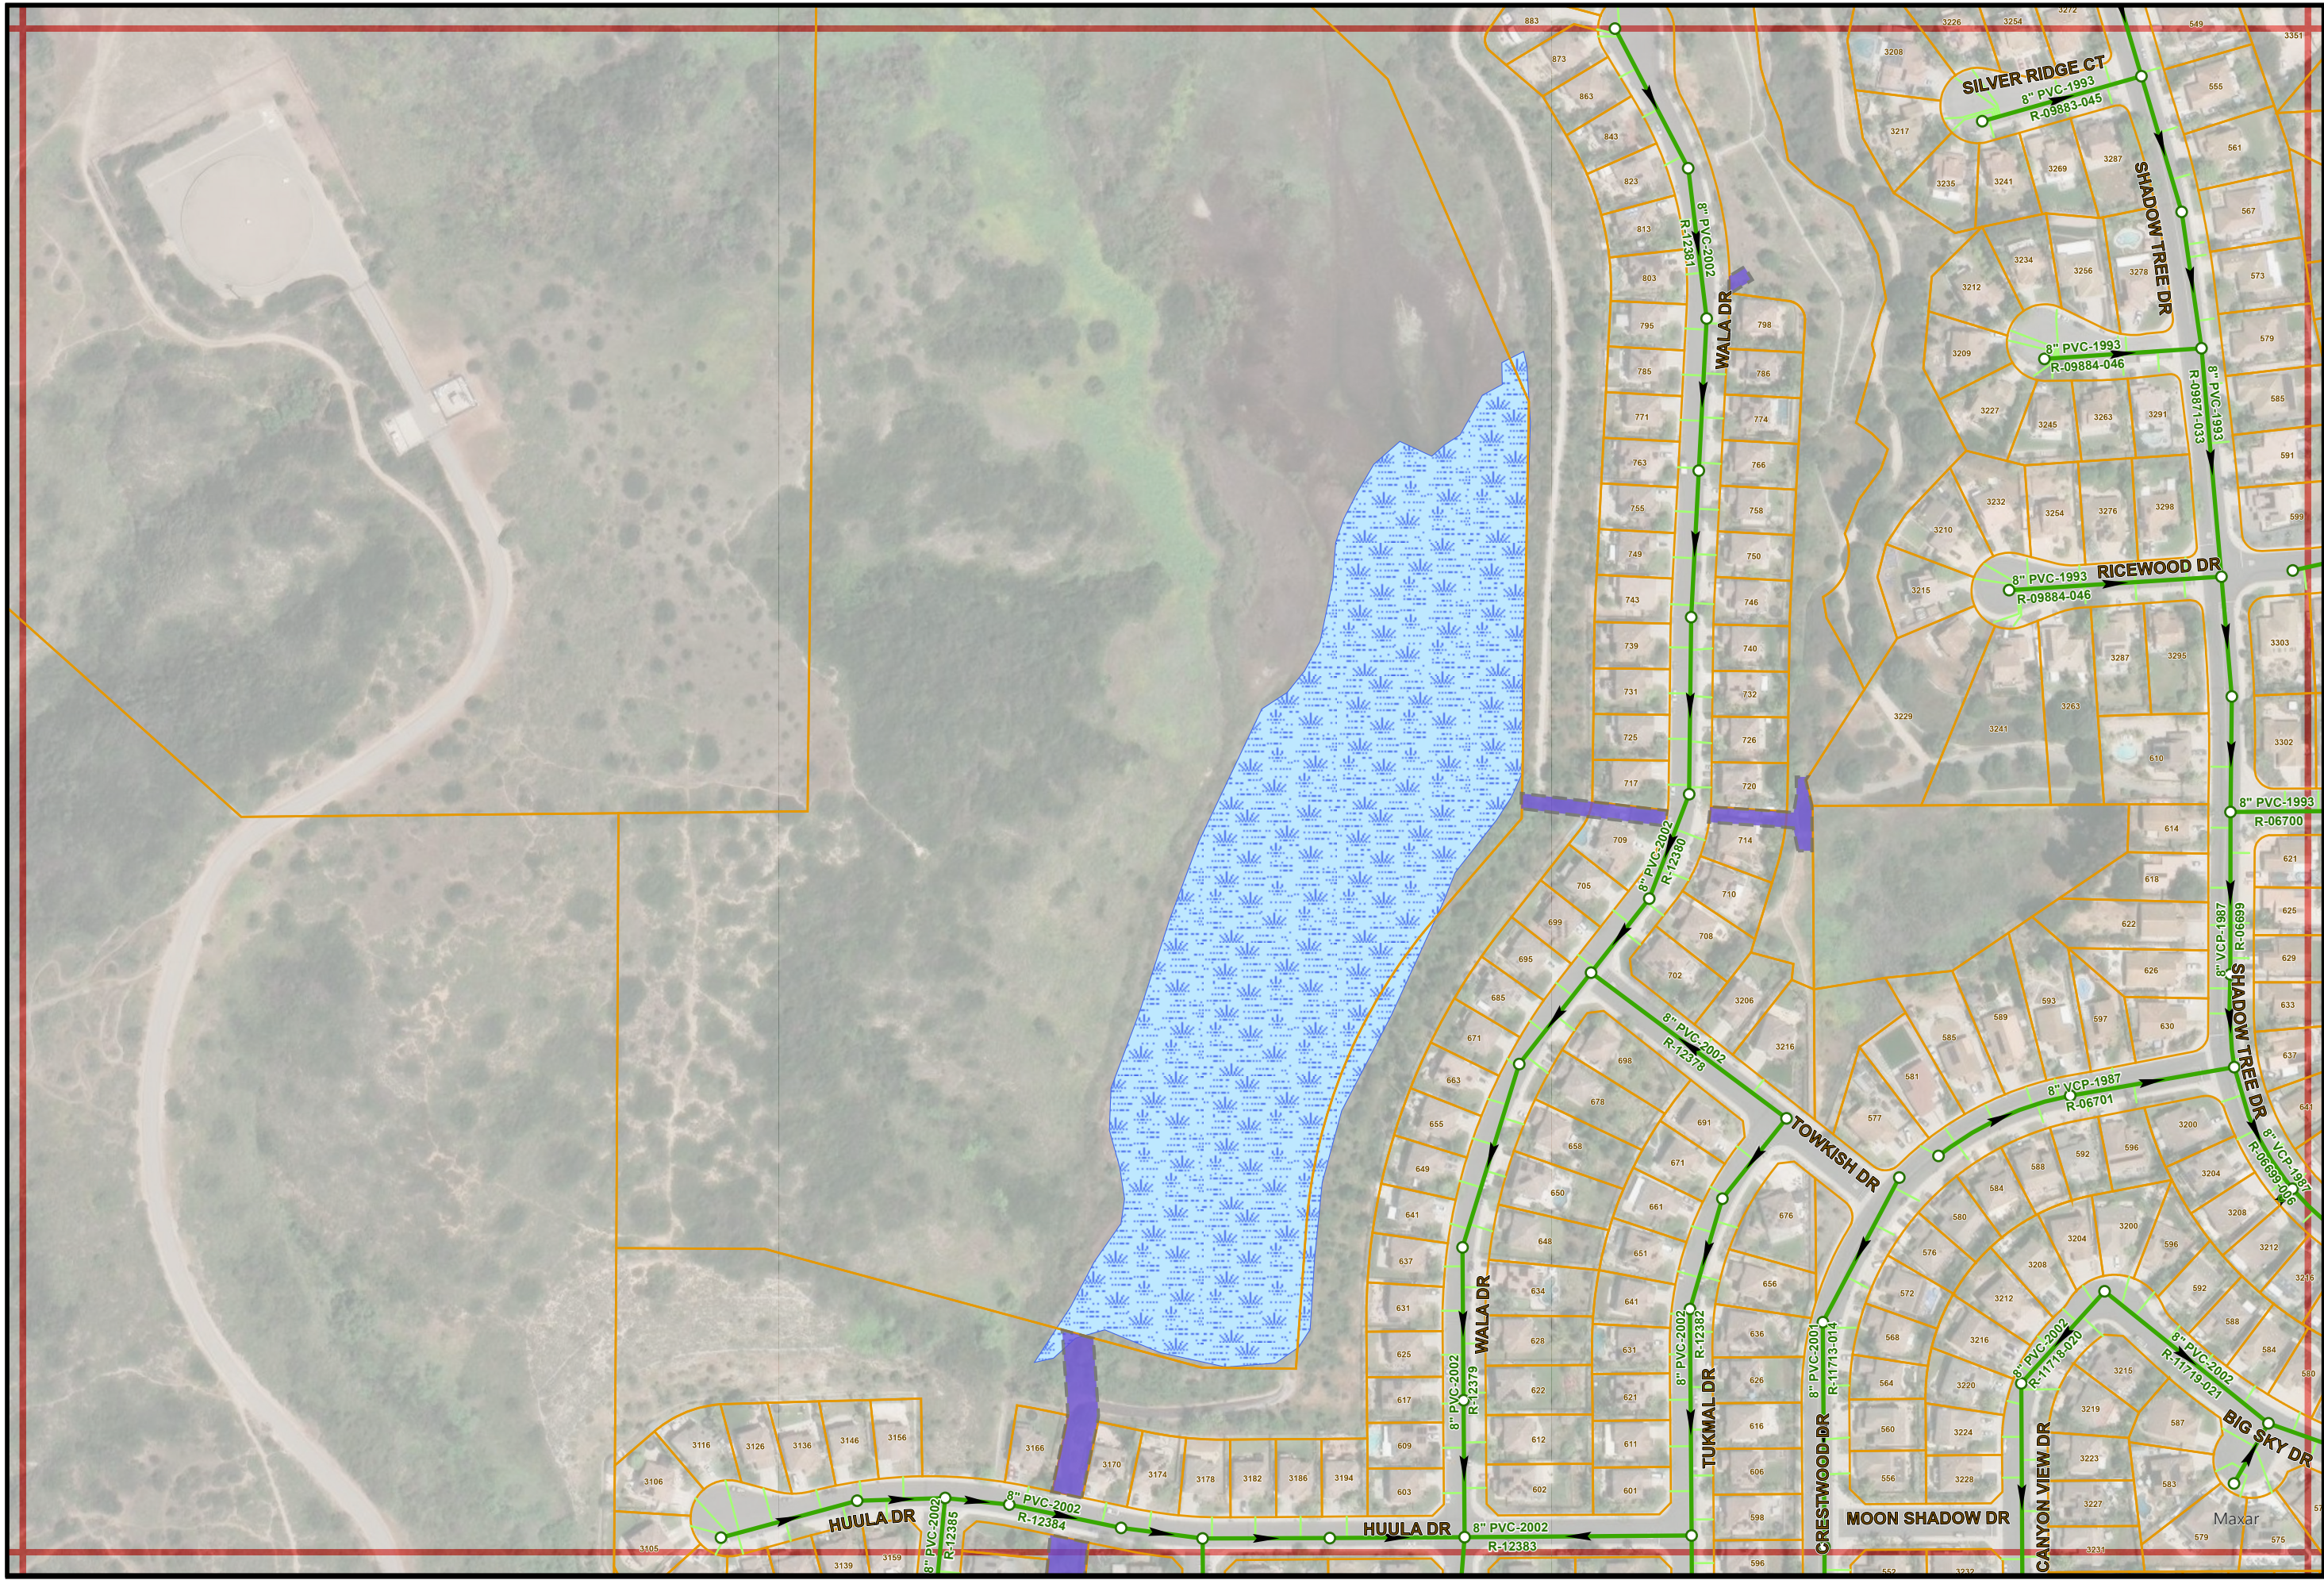

Sewer Atlas Map No. G17

PAGE INDEX

F16	G16	H16
F17	G17	H17
F18	G18	H18



1" = 200'

G17