


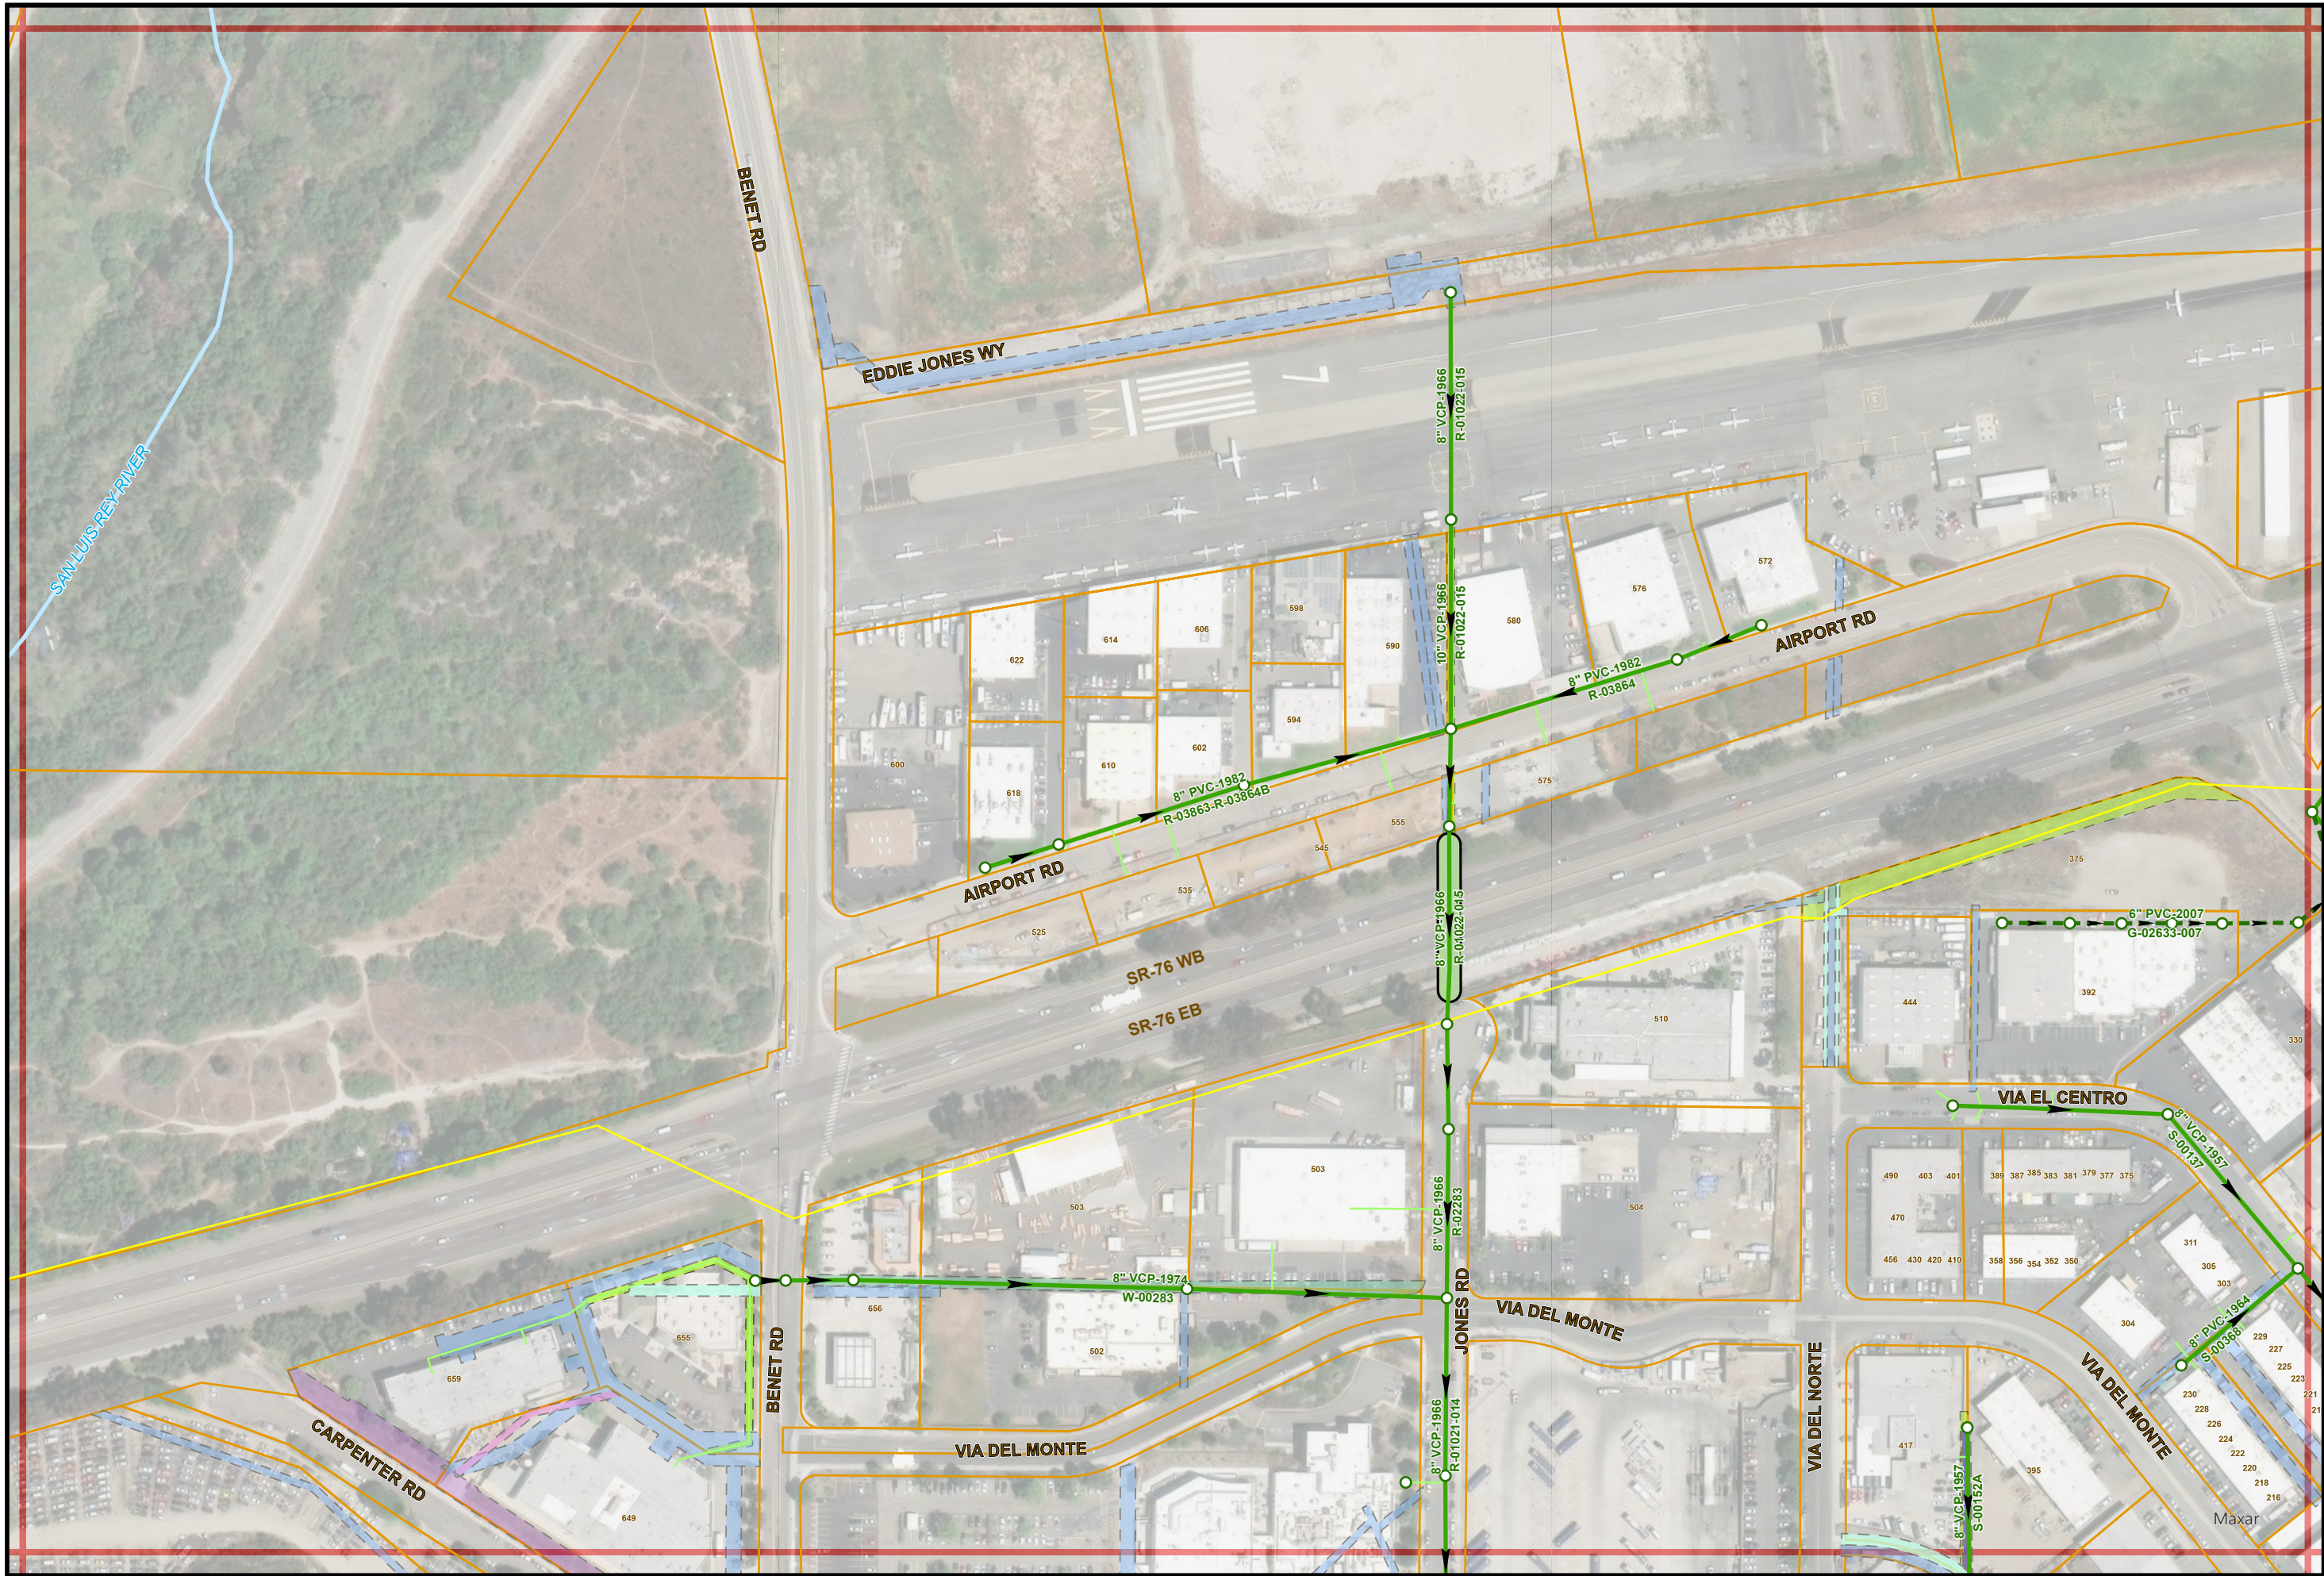

Sewer Atlas Map No. G19

PAGE INDEX

F18	G18	H18
F19	G19	H19
F20	G20	H20



1" = 200'

G19