


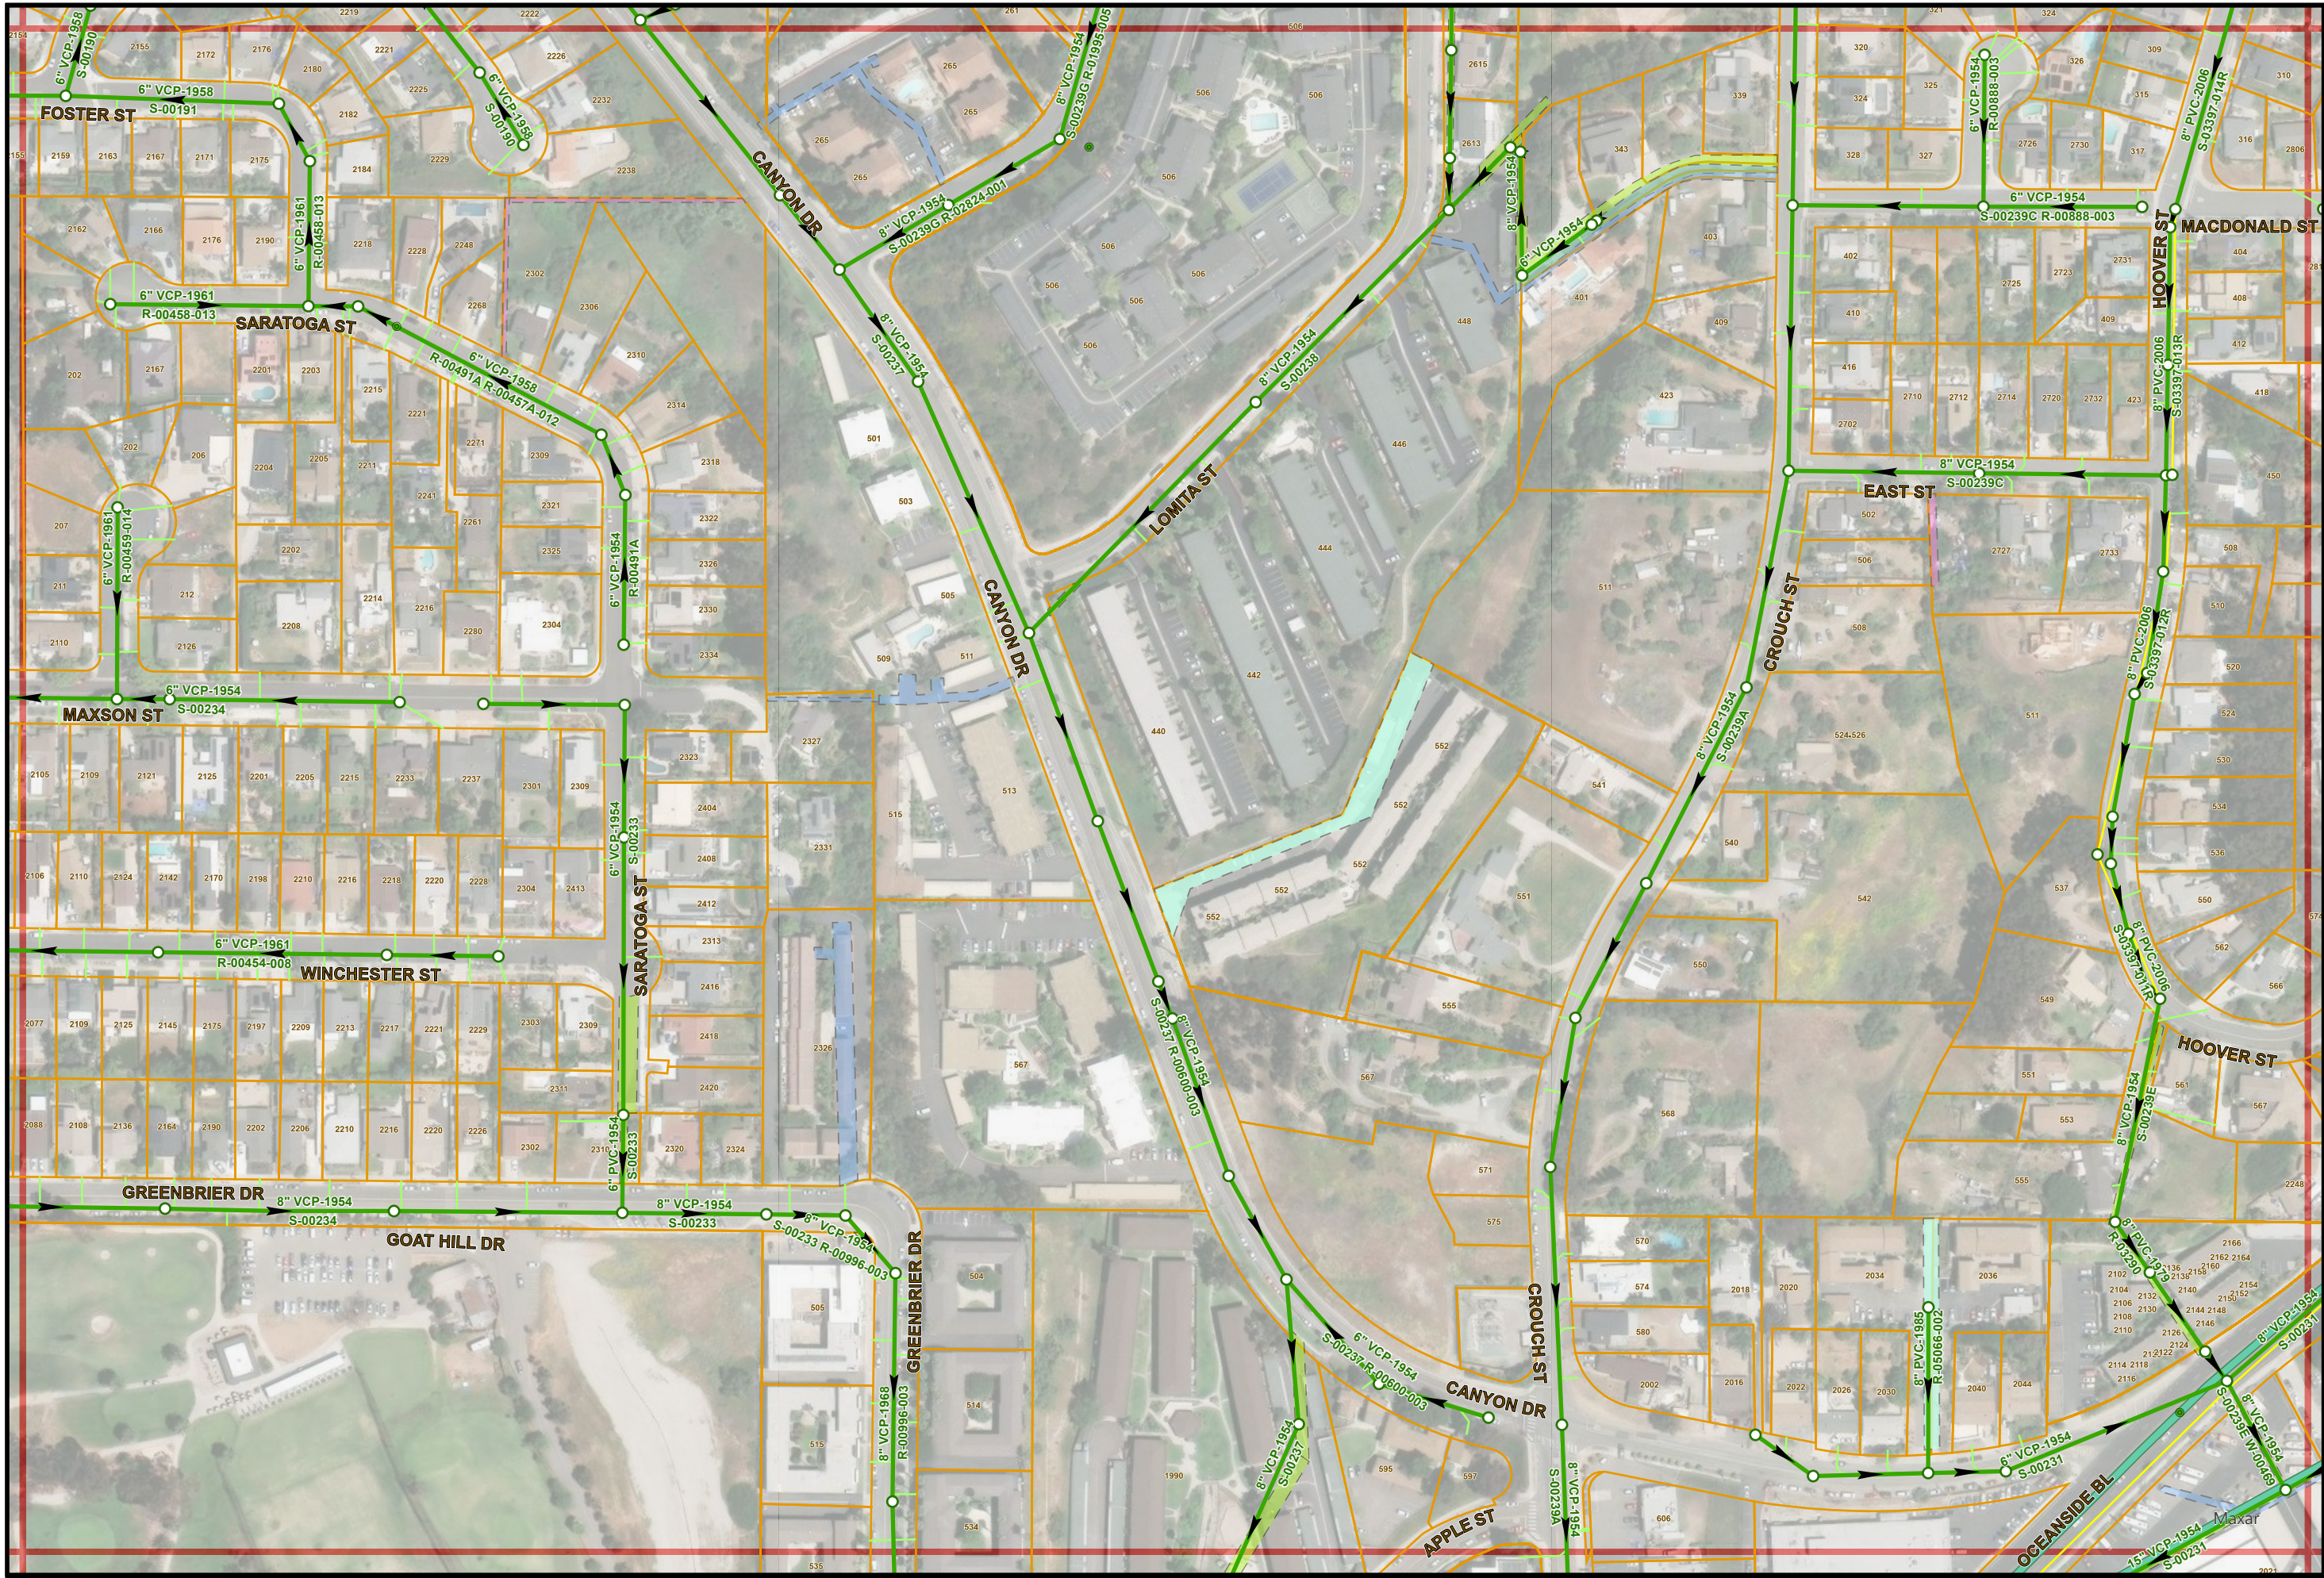

- THIS MAP PREPARED SOLELY FOR ILLUSTRATION PURPOSE &
- IS NOT TO BE RELIED UPON FOR ENGINEERING DRAWINGS.
- SOME INFORMATION MAY NOT BE ACCURATE.

Sewer Atlas Map No. G22

PAGE INDEX

F21	G21	H21
F22	G22	H22
F23	G23	H23



1" = 200'

G22