


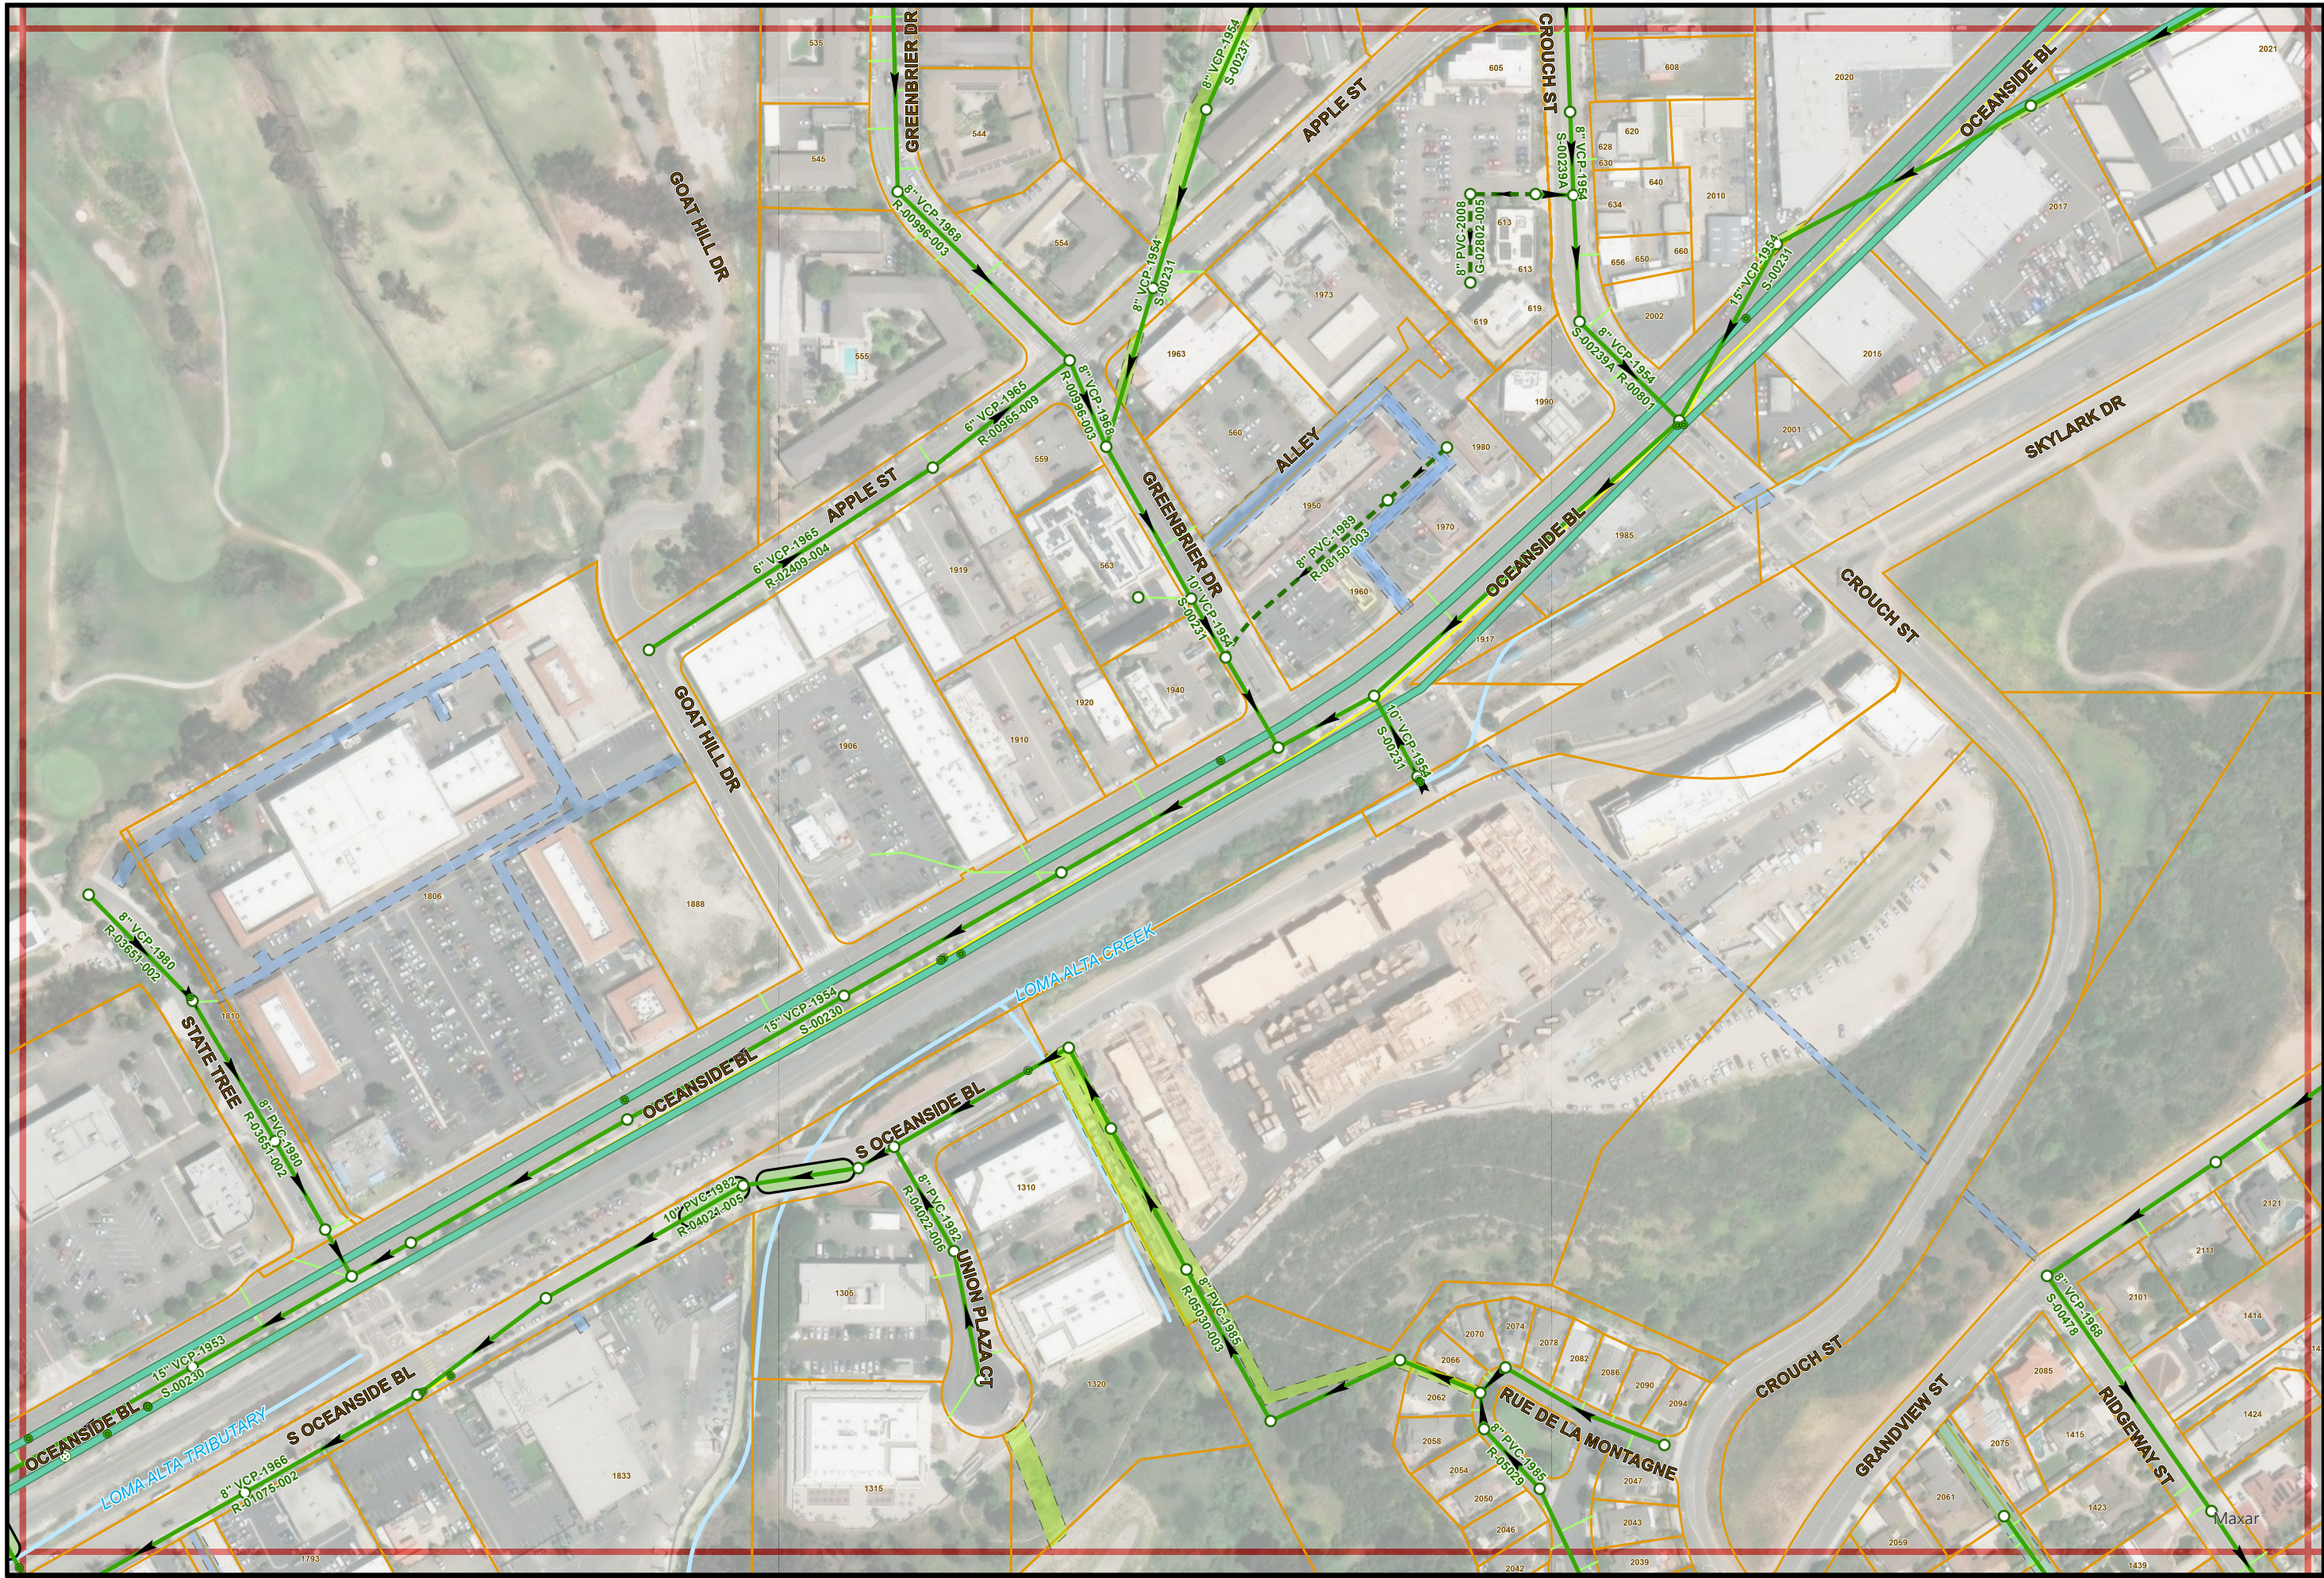

Sewer Atlas Map No. G23

PAGE INDEX

F22	G22	H22
F23	G23	H23
F24	G24	H24



1" = 200'

G23