


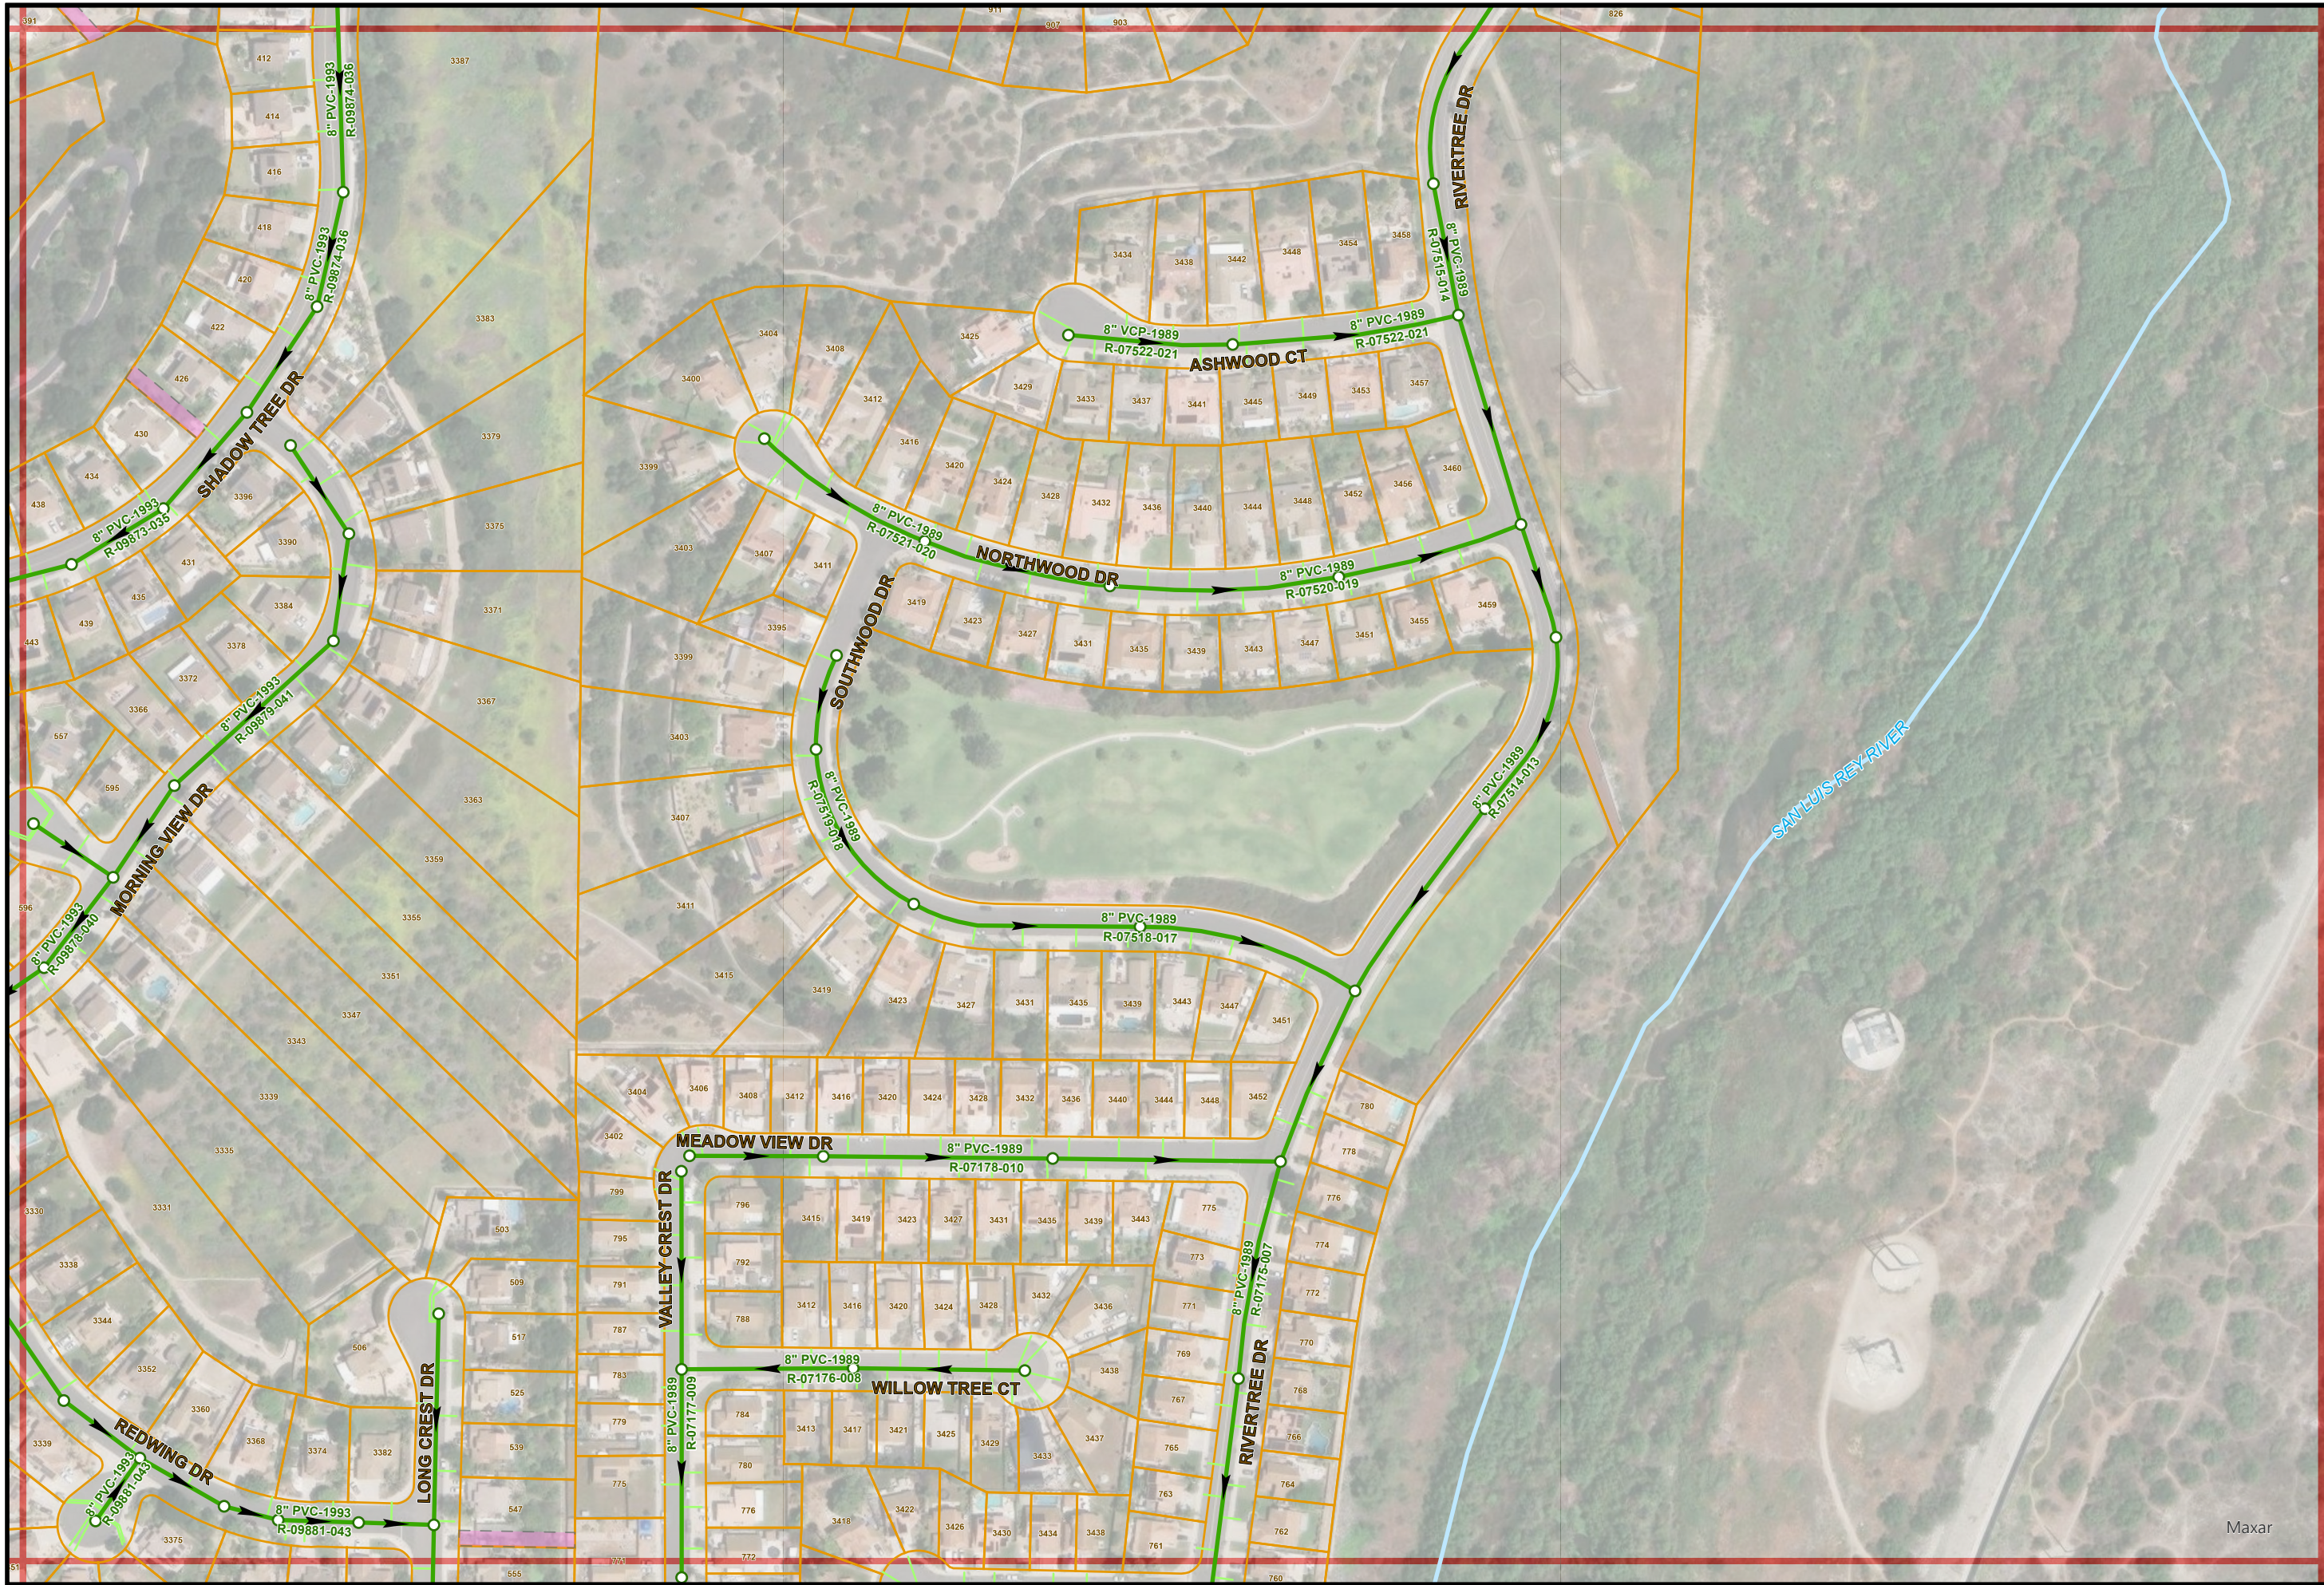

Sewer Atlas Map No. H16

PAGE INDEX

G15	H15	I15
G16	H16	I16
G17	H17	I17



1" = 200'

H16

Maxar