


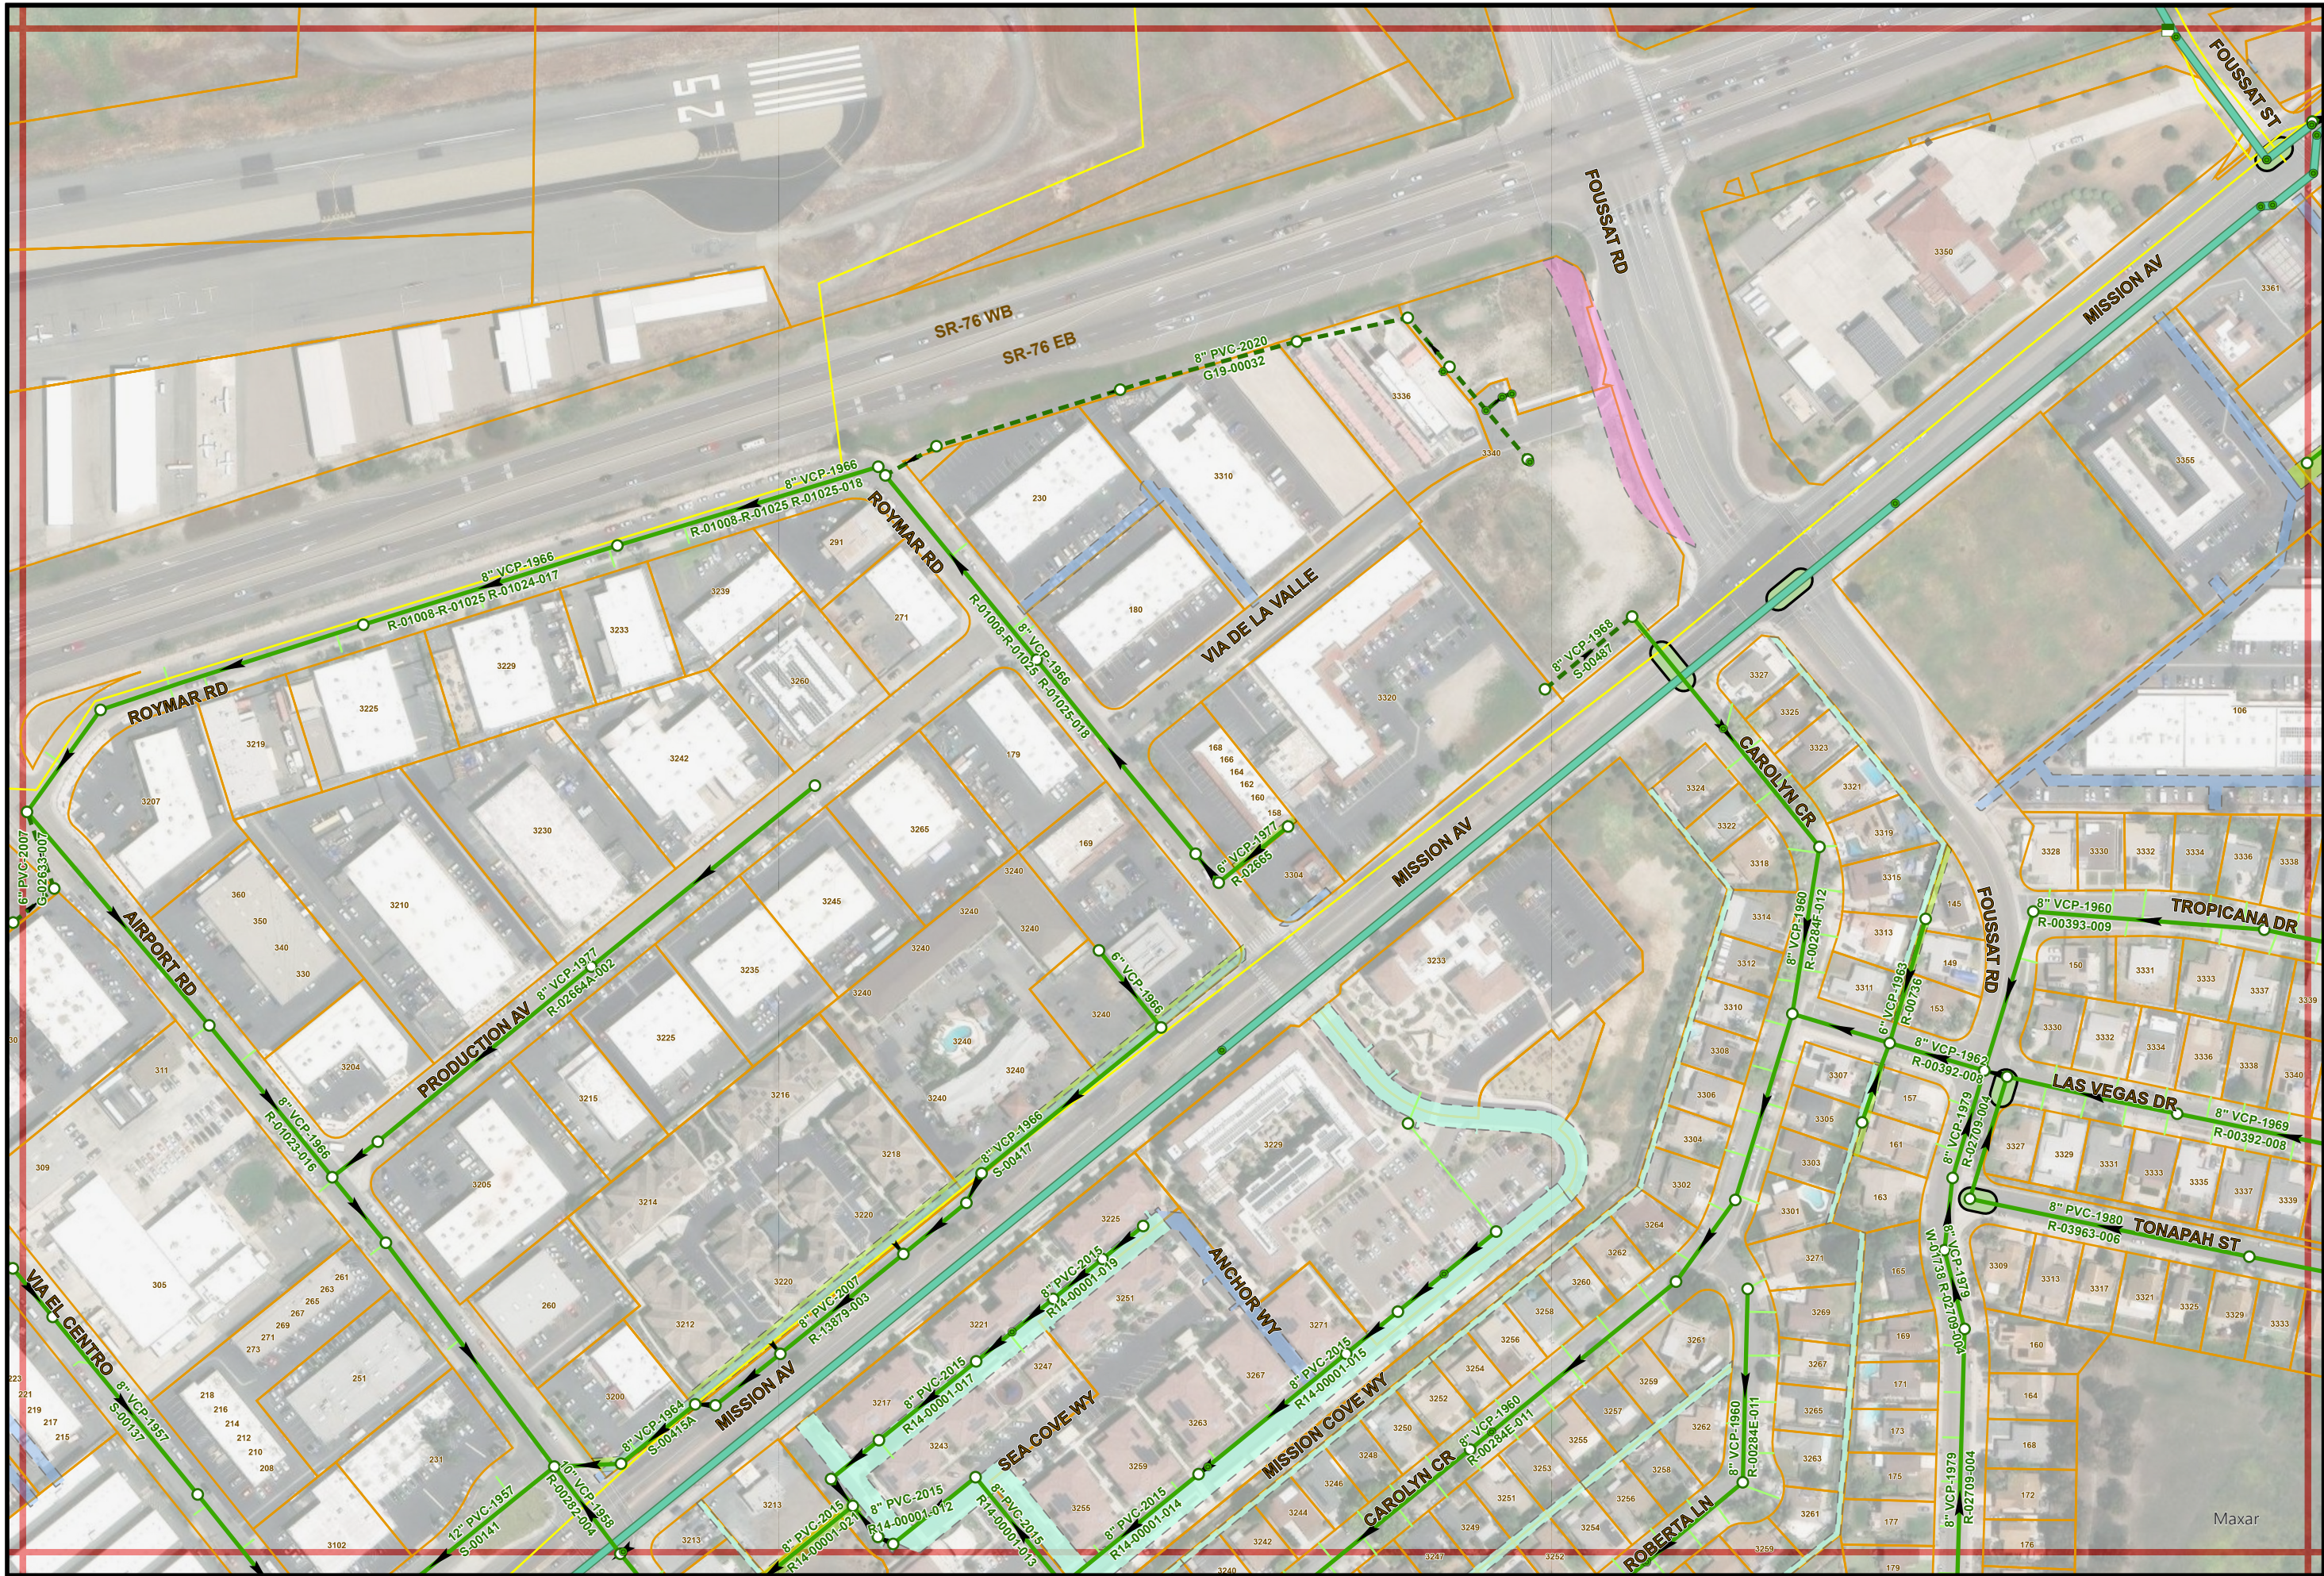

Sewer Atlas Map No. H19

PAGE INDEX

G18	H18	I18
G19	H19	I19
G20	H20	I20



1" = 200'

H19