


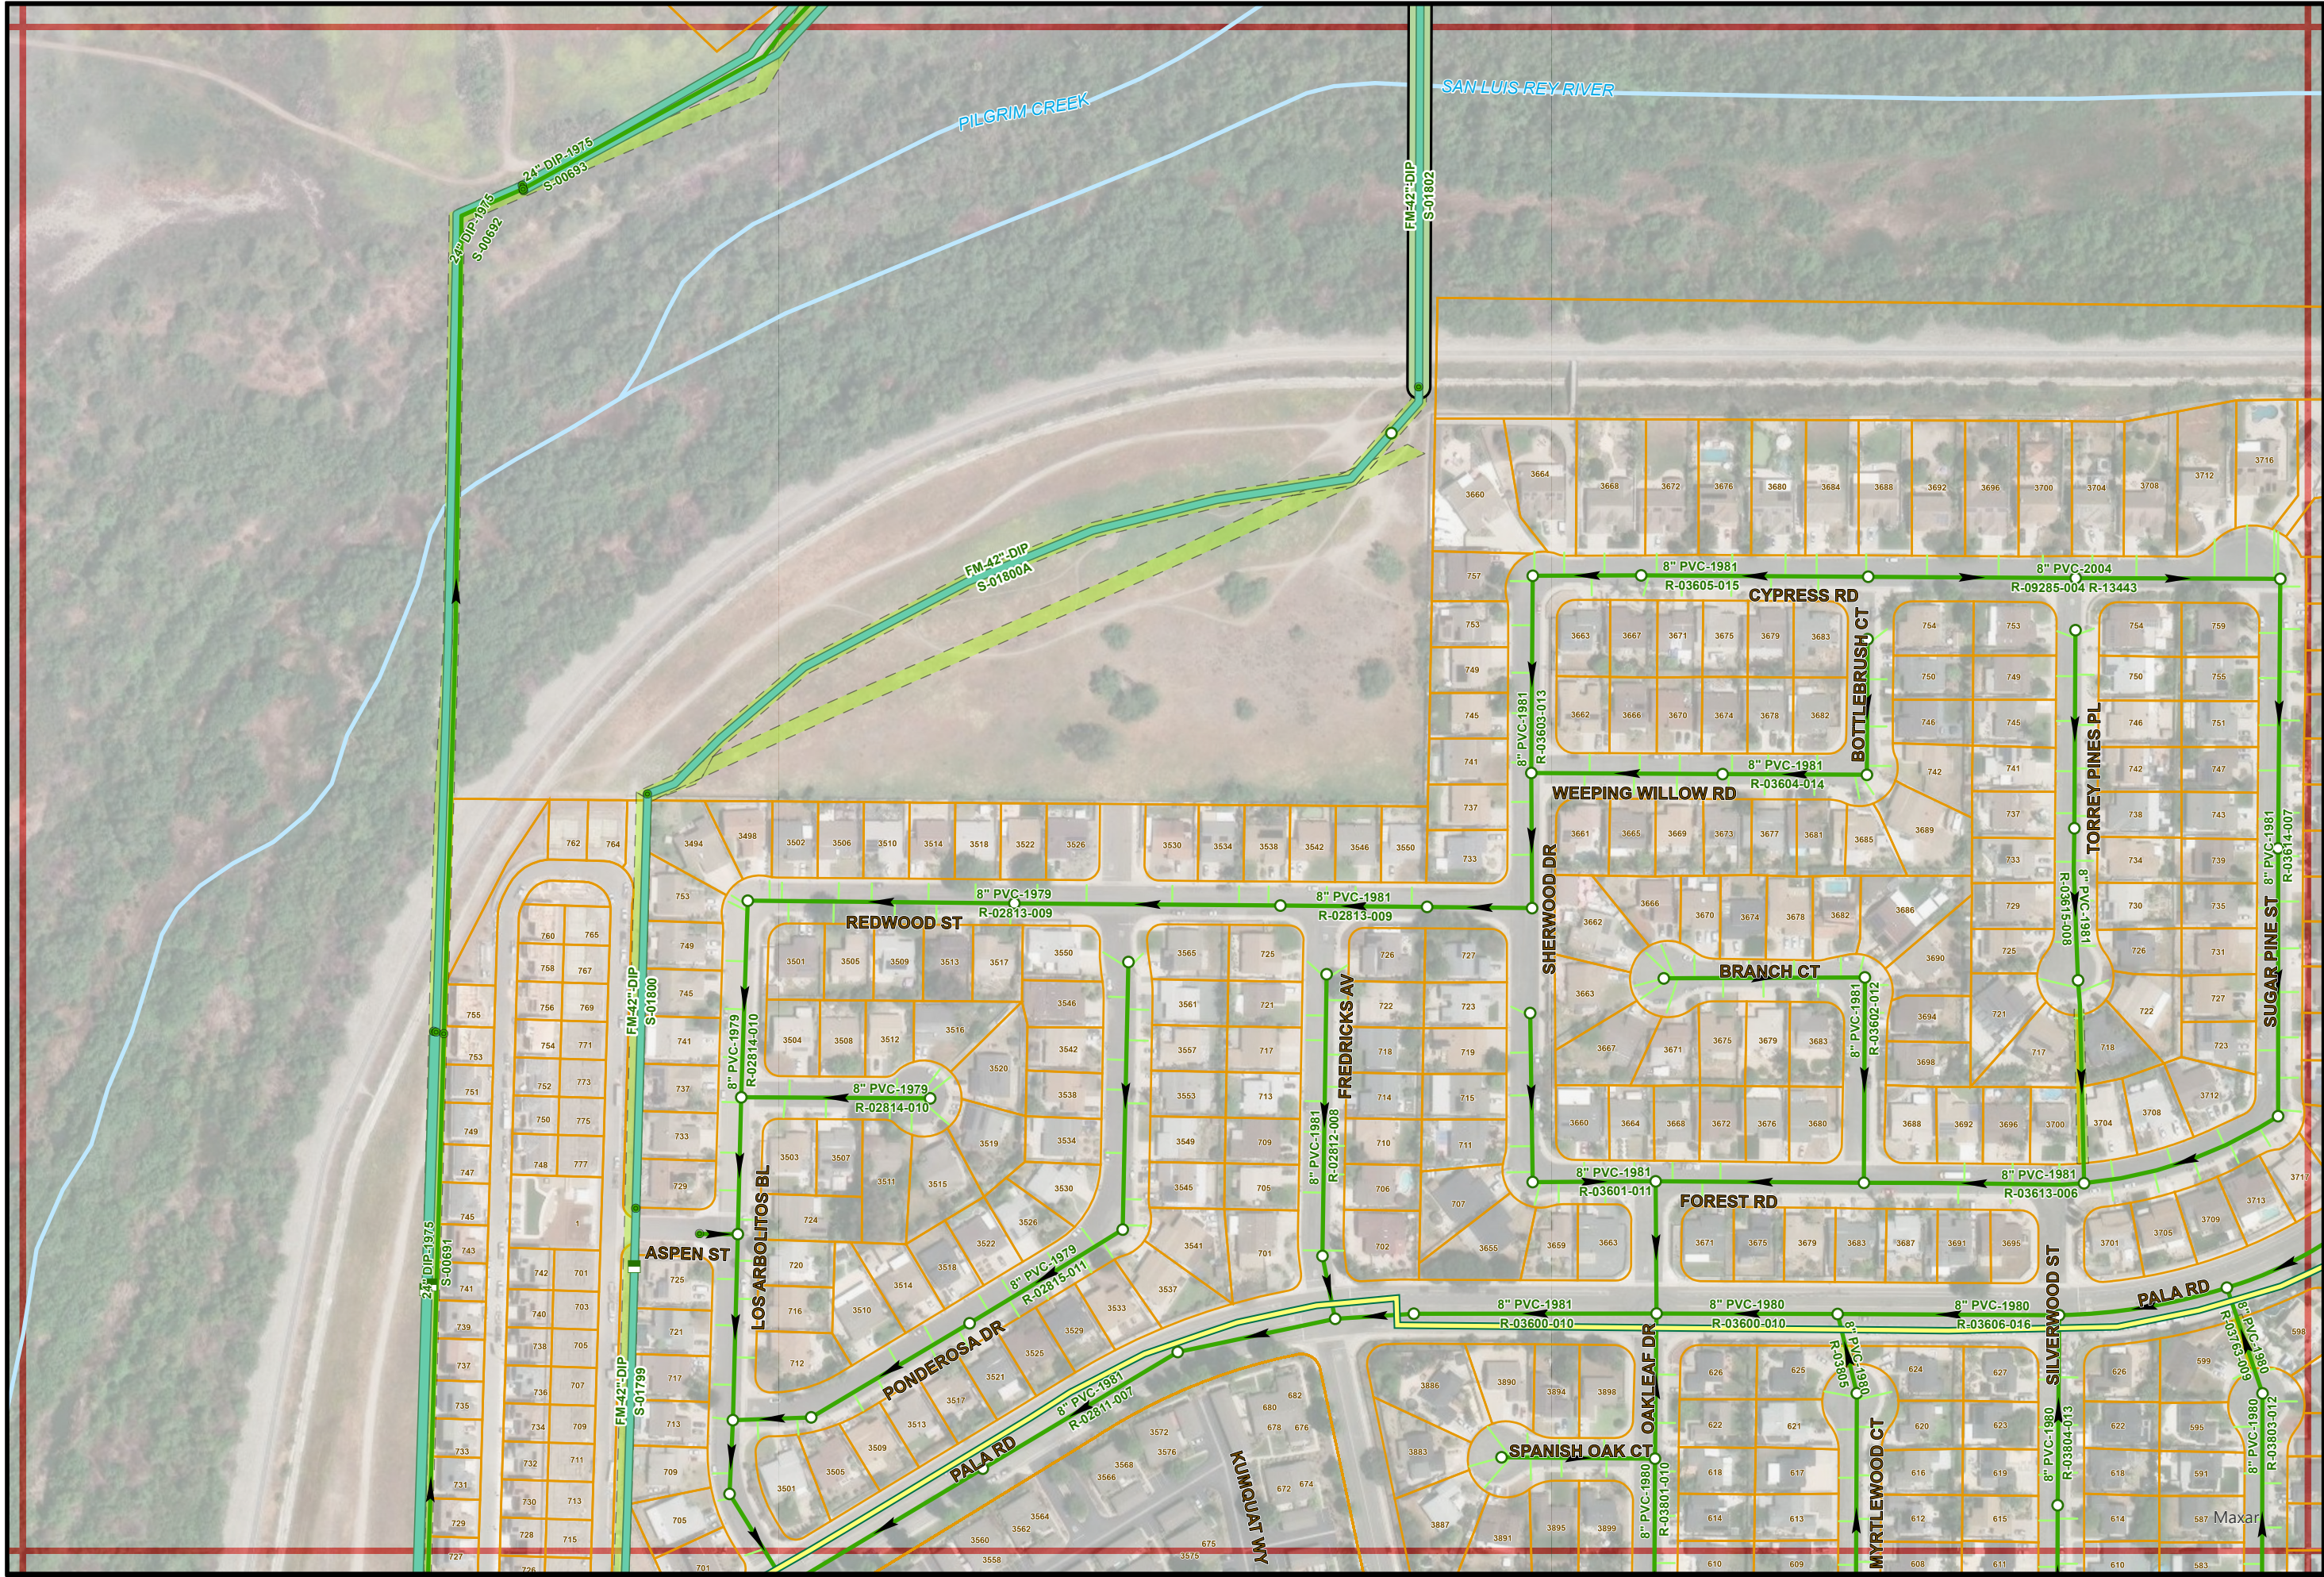

Sewer Atlas Map No. I15

PAGE INDEX

H14	I14	J14
H15	I15	J15
H16	I16	J16



1" = 200'

I15