


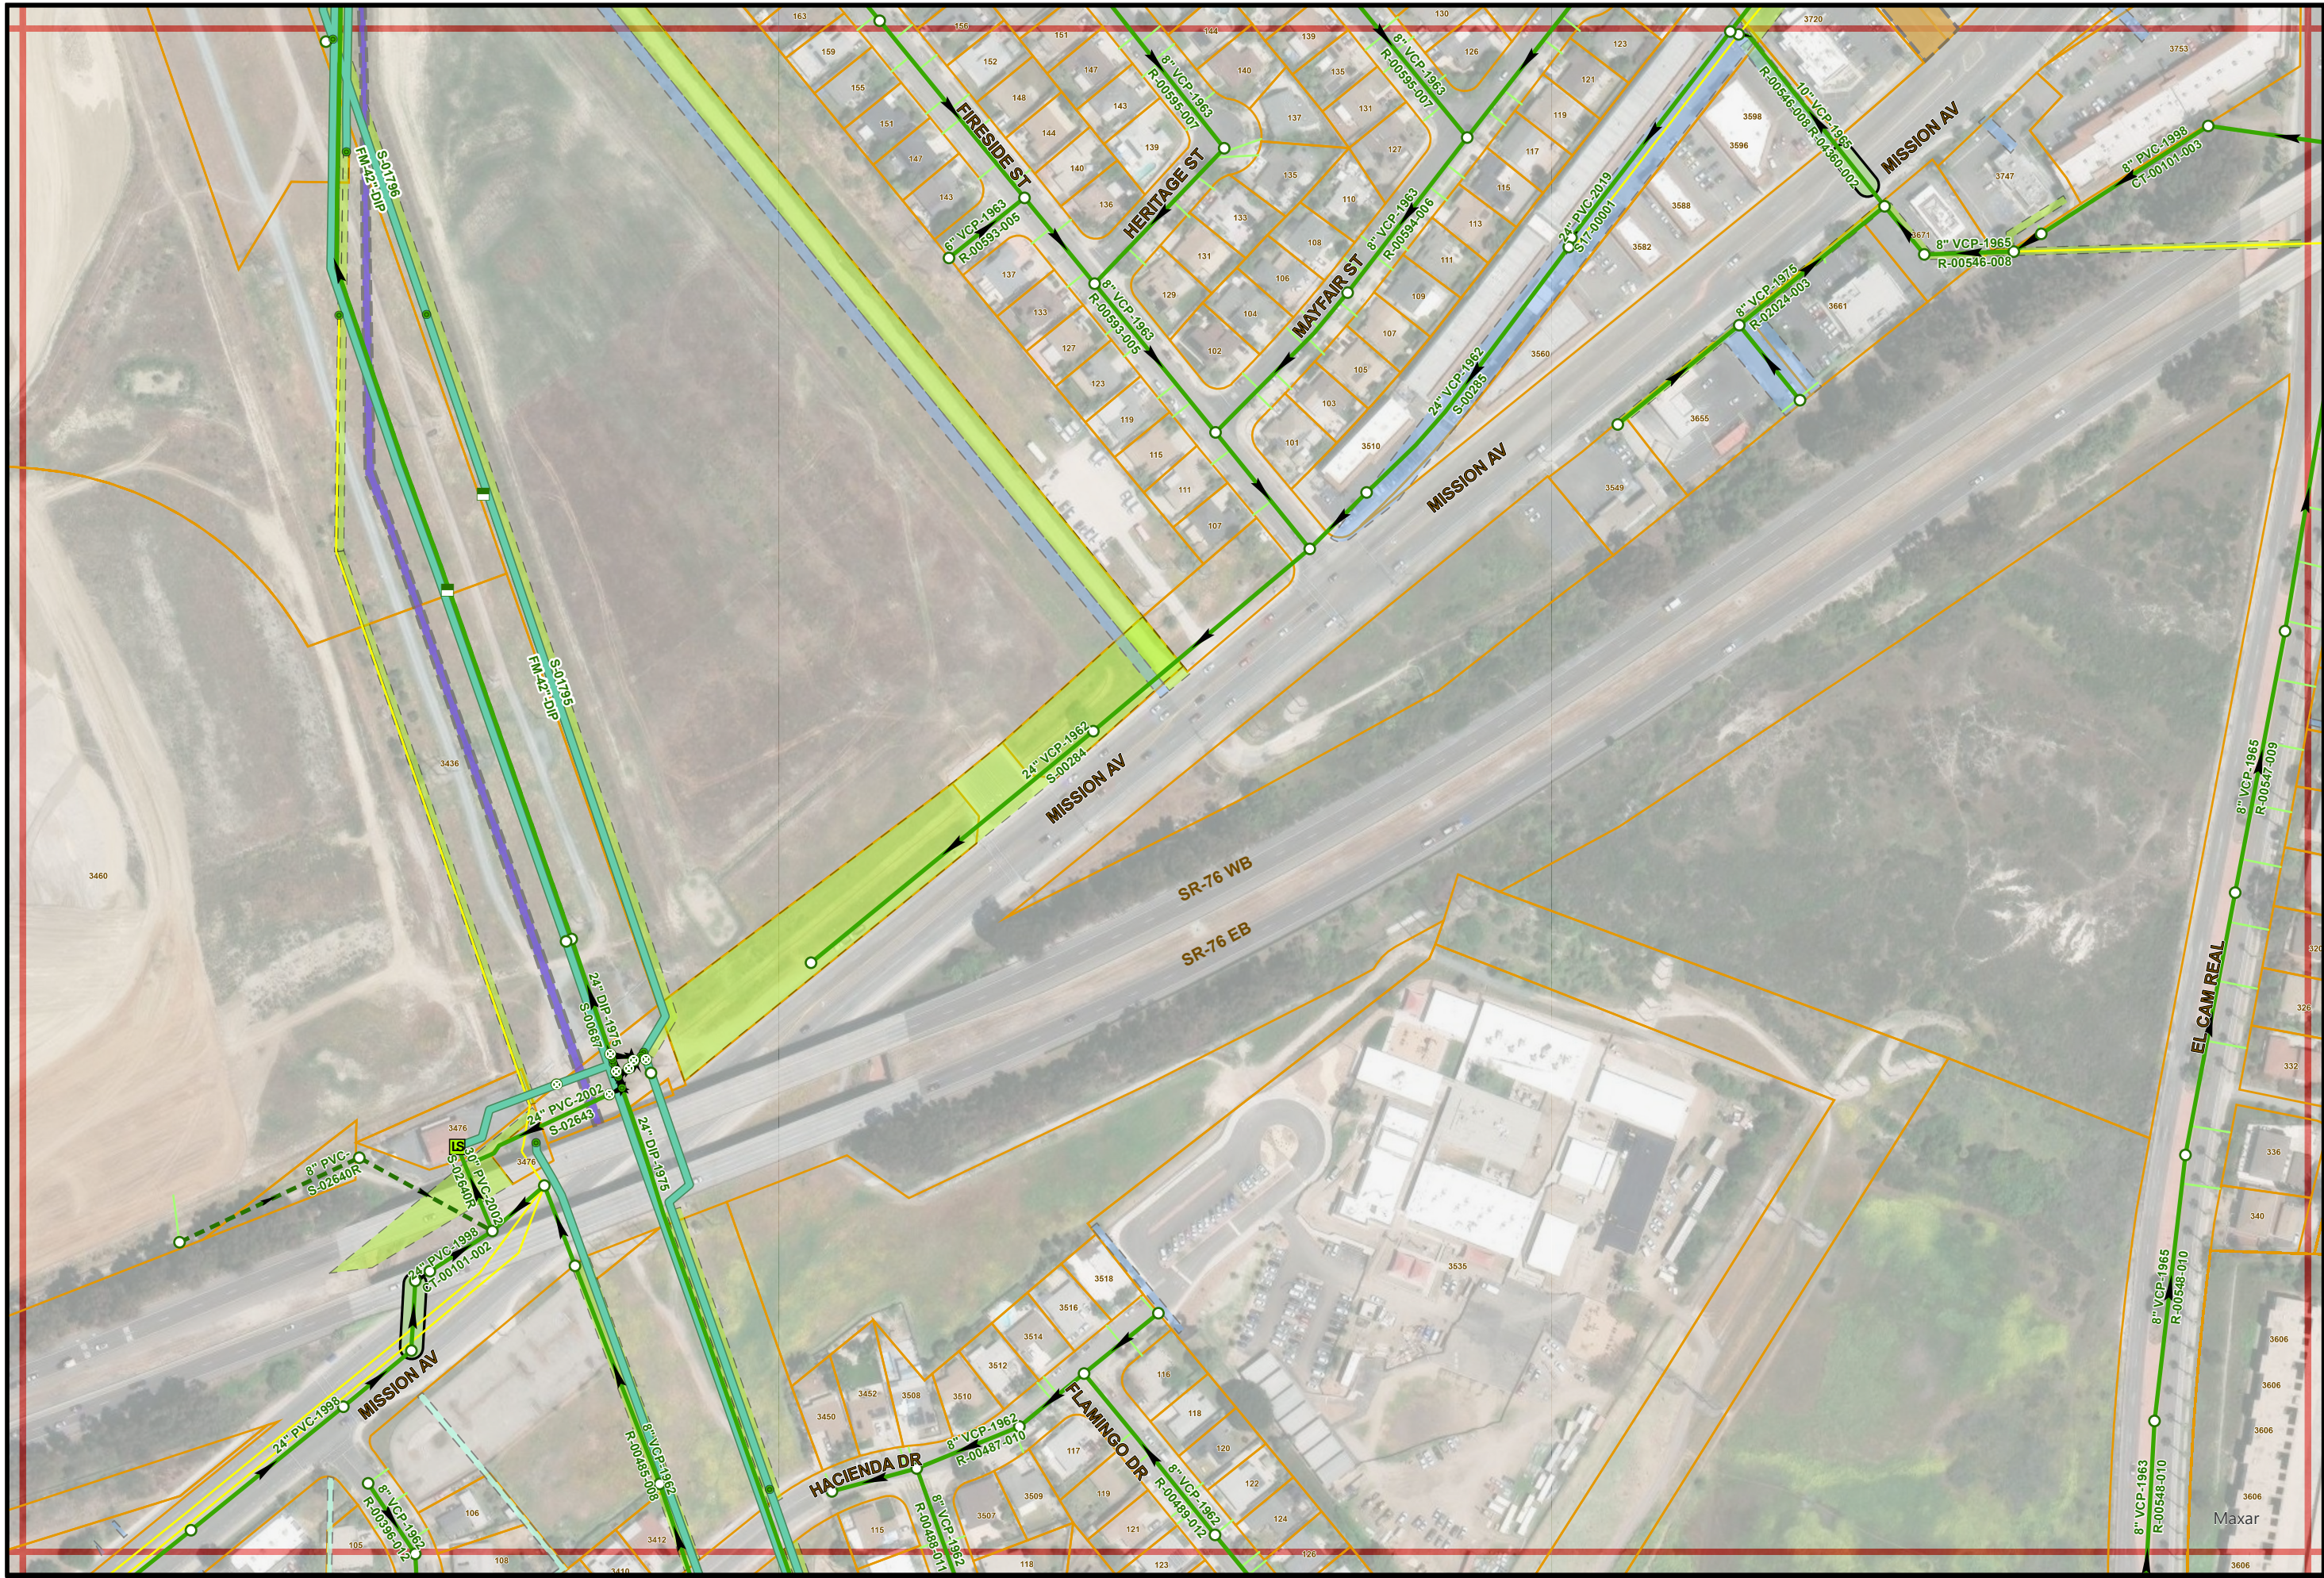

Sewer Atlas Map No. I18

PAGE INDEX

H17	I17	J17
H18	I18	J18
H19	I19	J19



1" = 200'

I18