


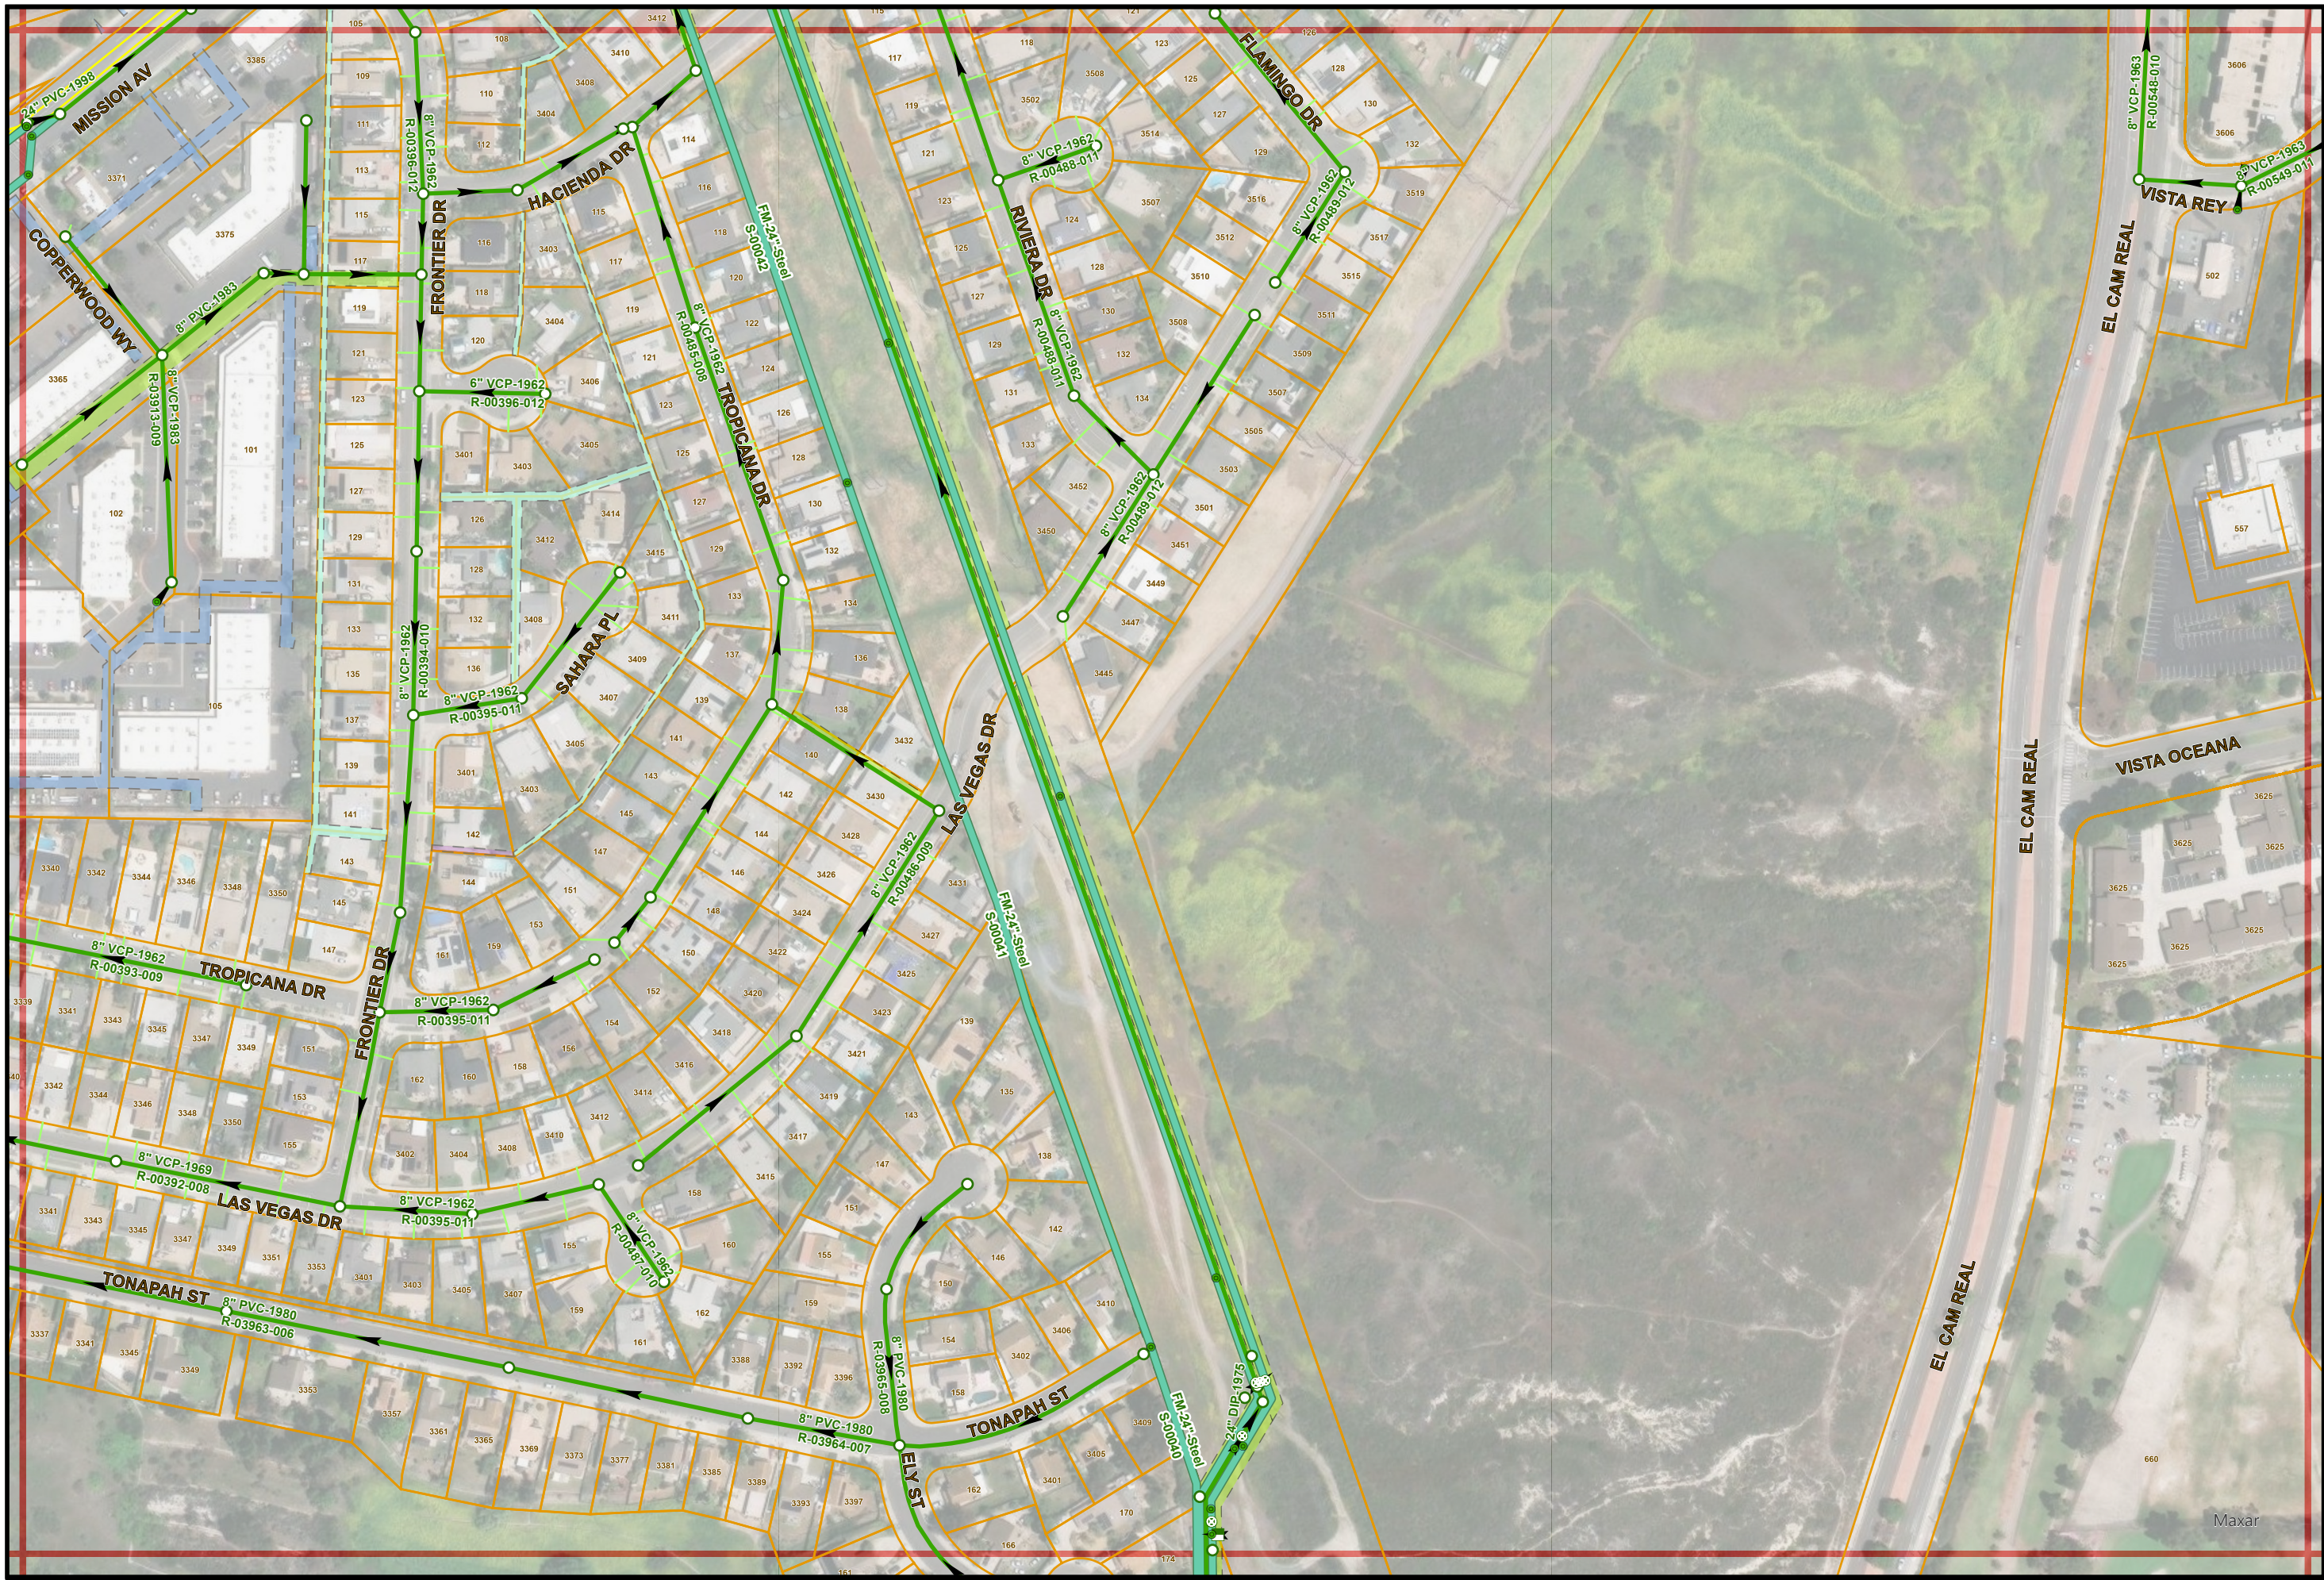

Sewer Atlas Map No. I19

PAGE INDEX

H18	I18	J18
H19	I19	J19
H20	I20	J20



1" = 200'

I19