


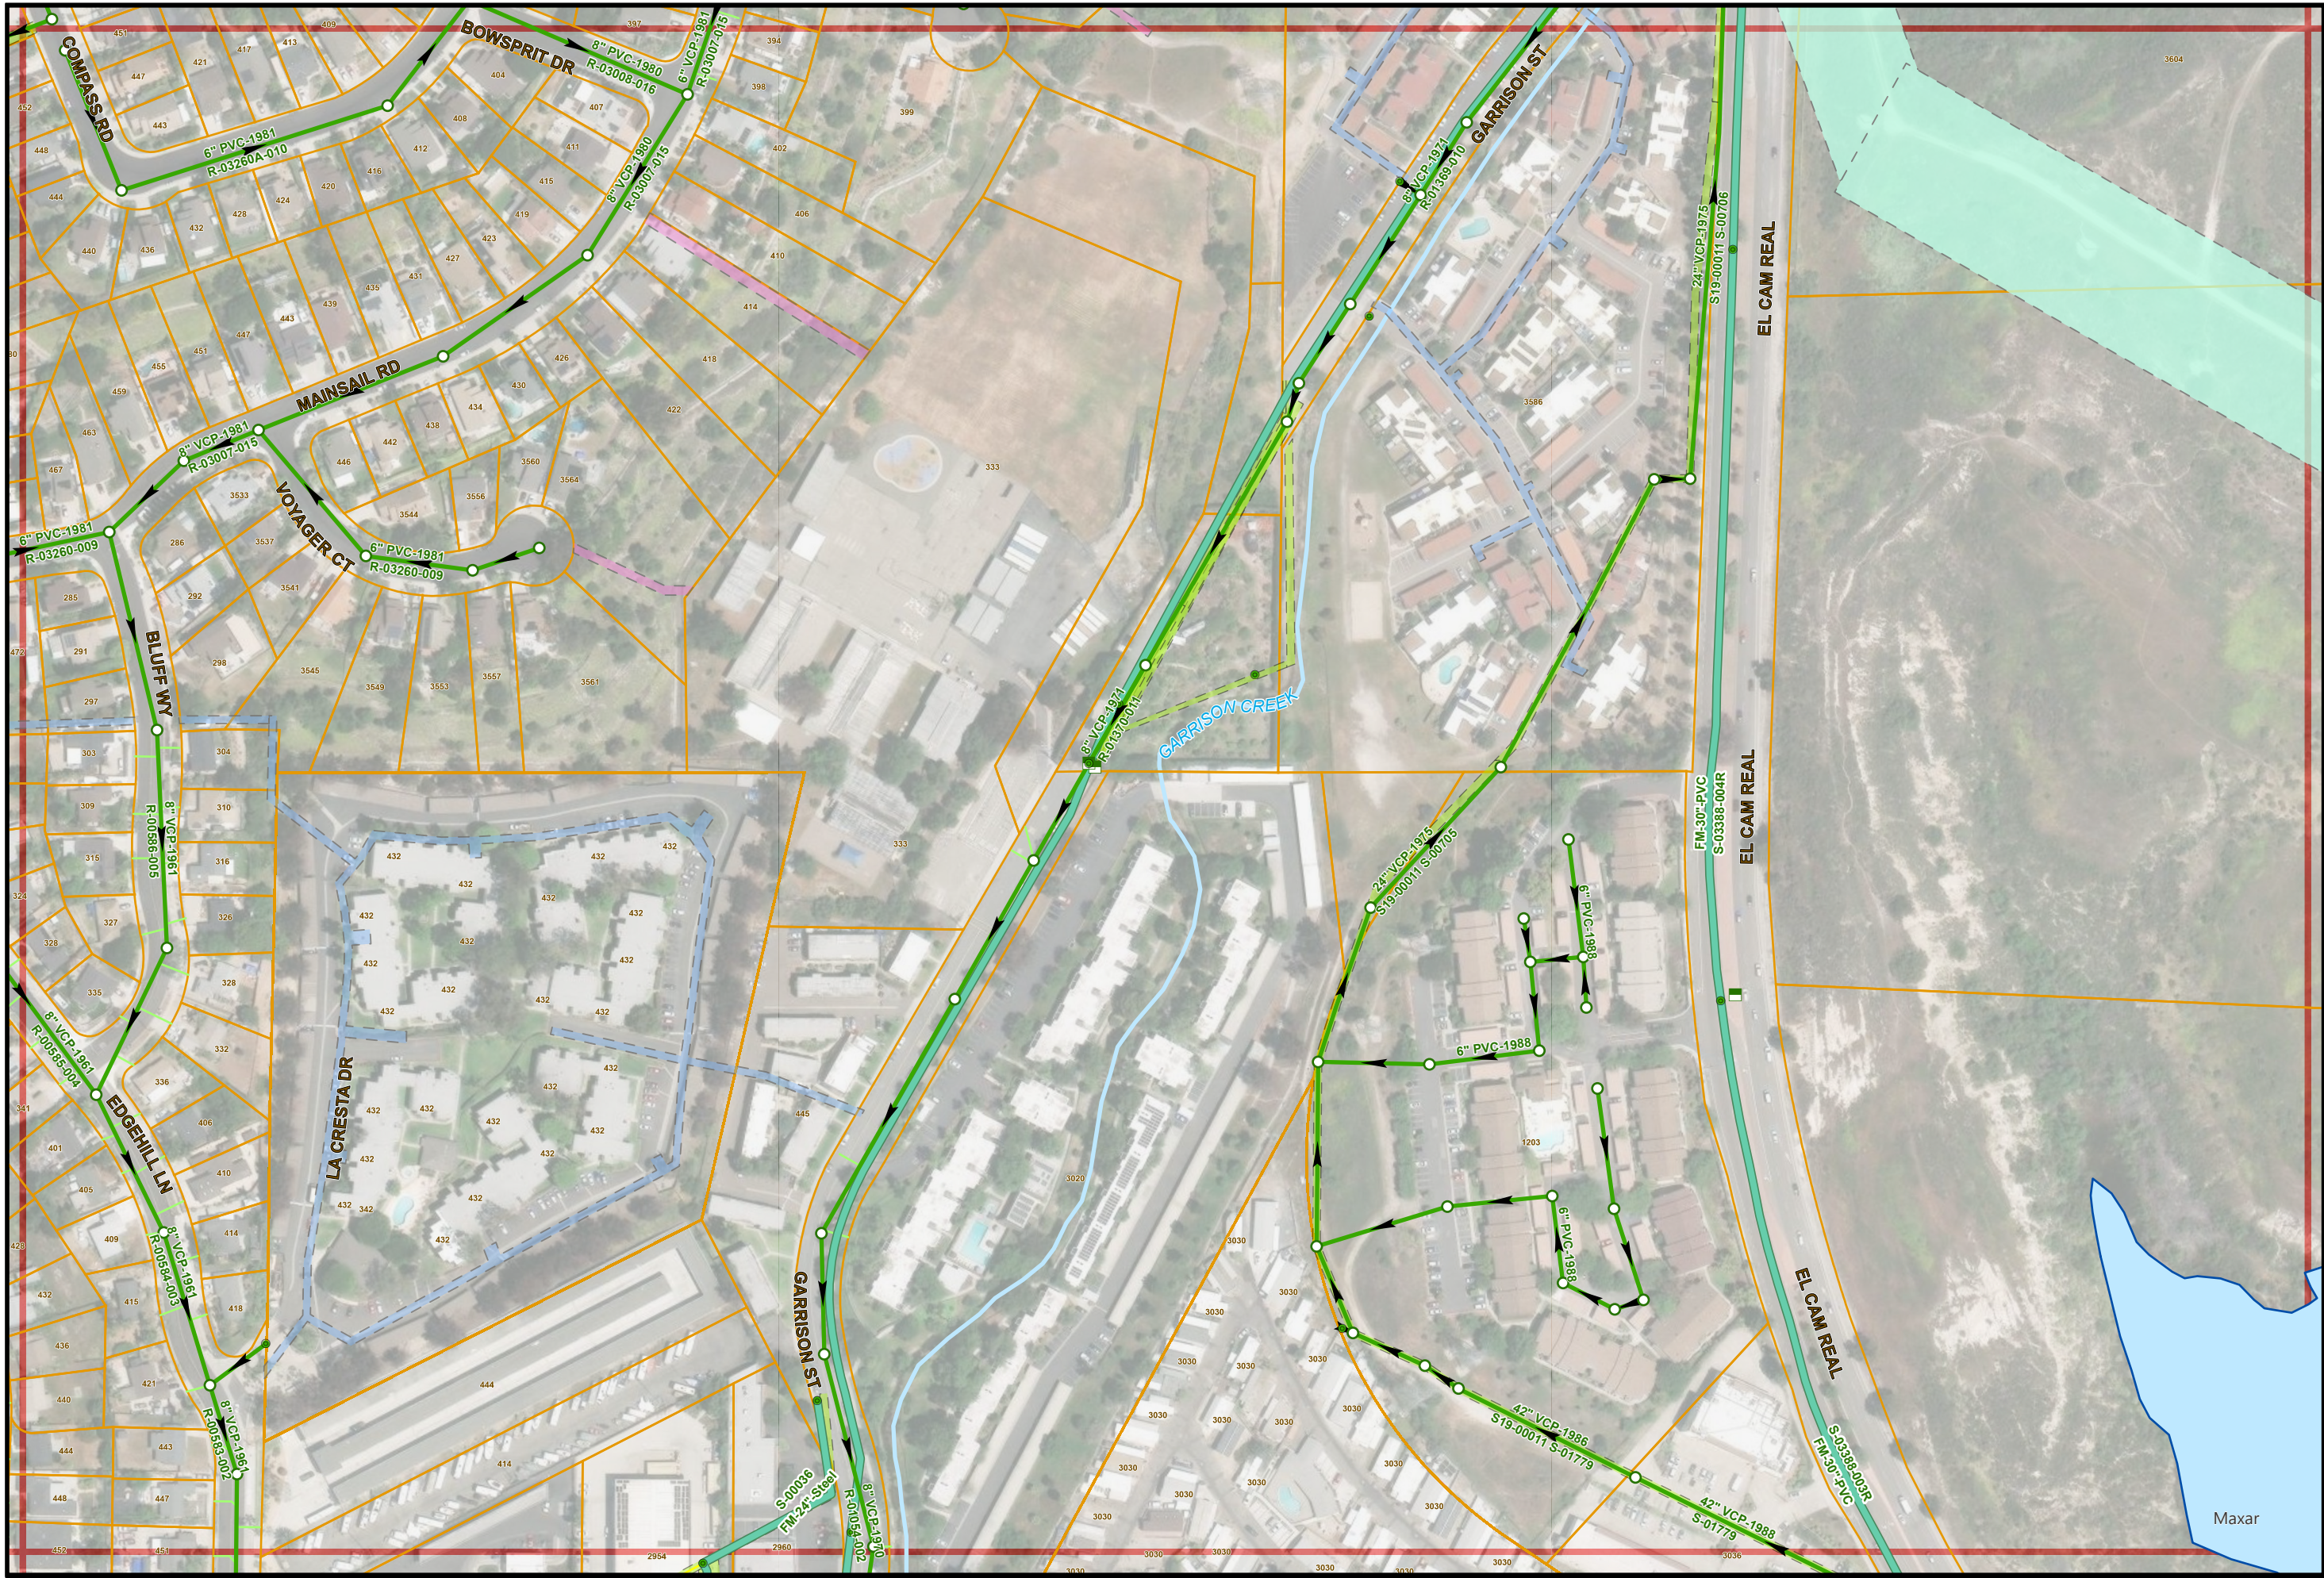

Sewer Atlas Map No. I21

PAGE INDEX

H20	I20	J20
H21	I21	J21
H22	I22	J22



1" = 200'

I21