


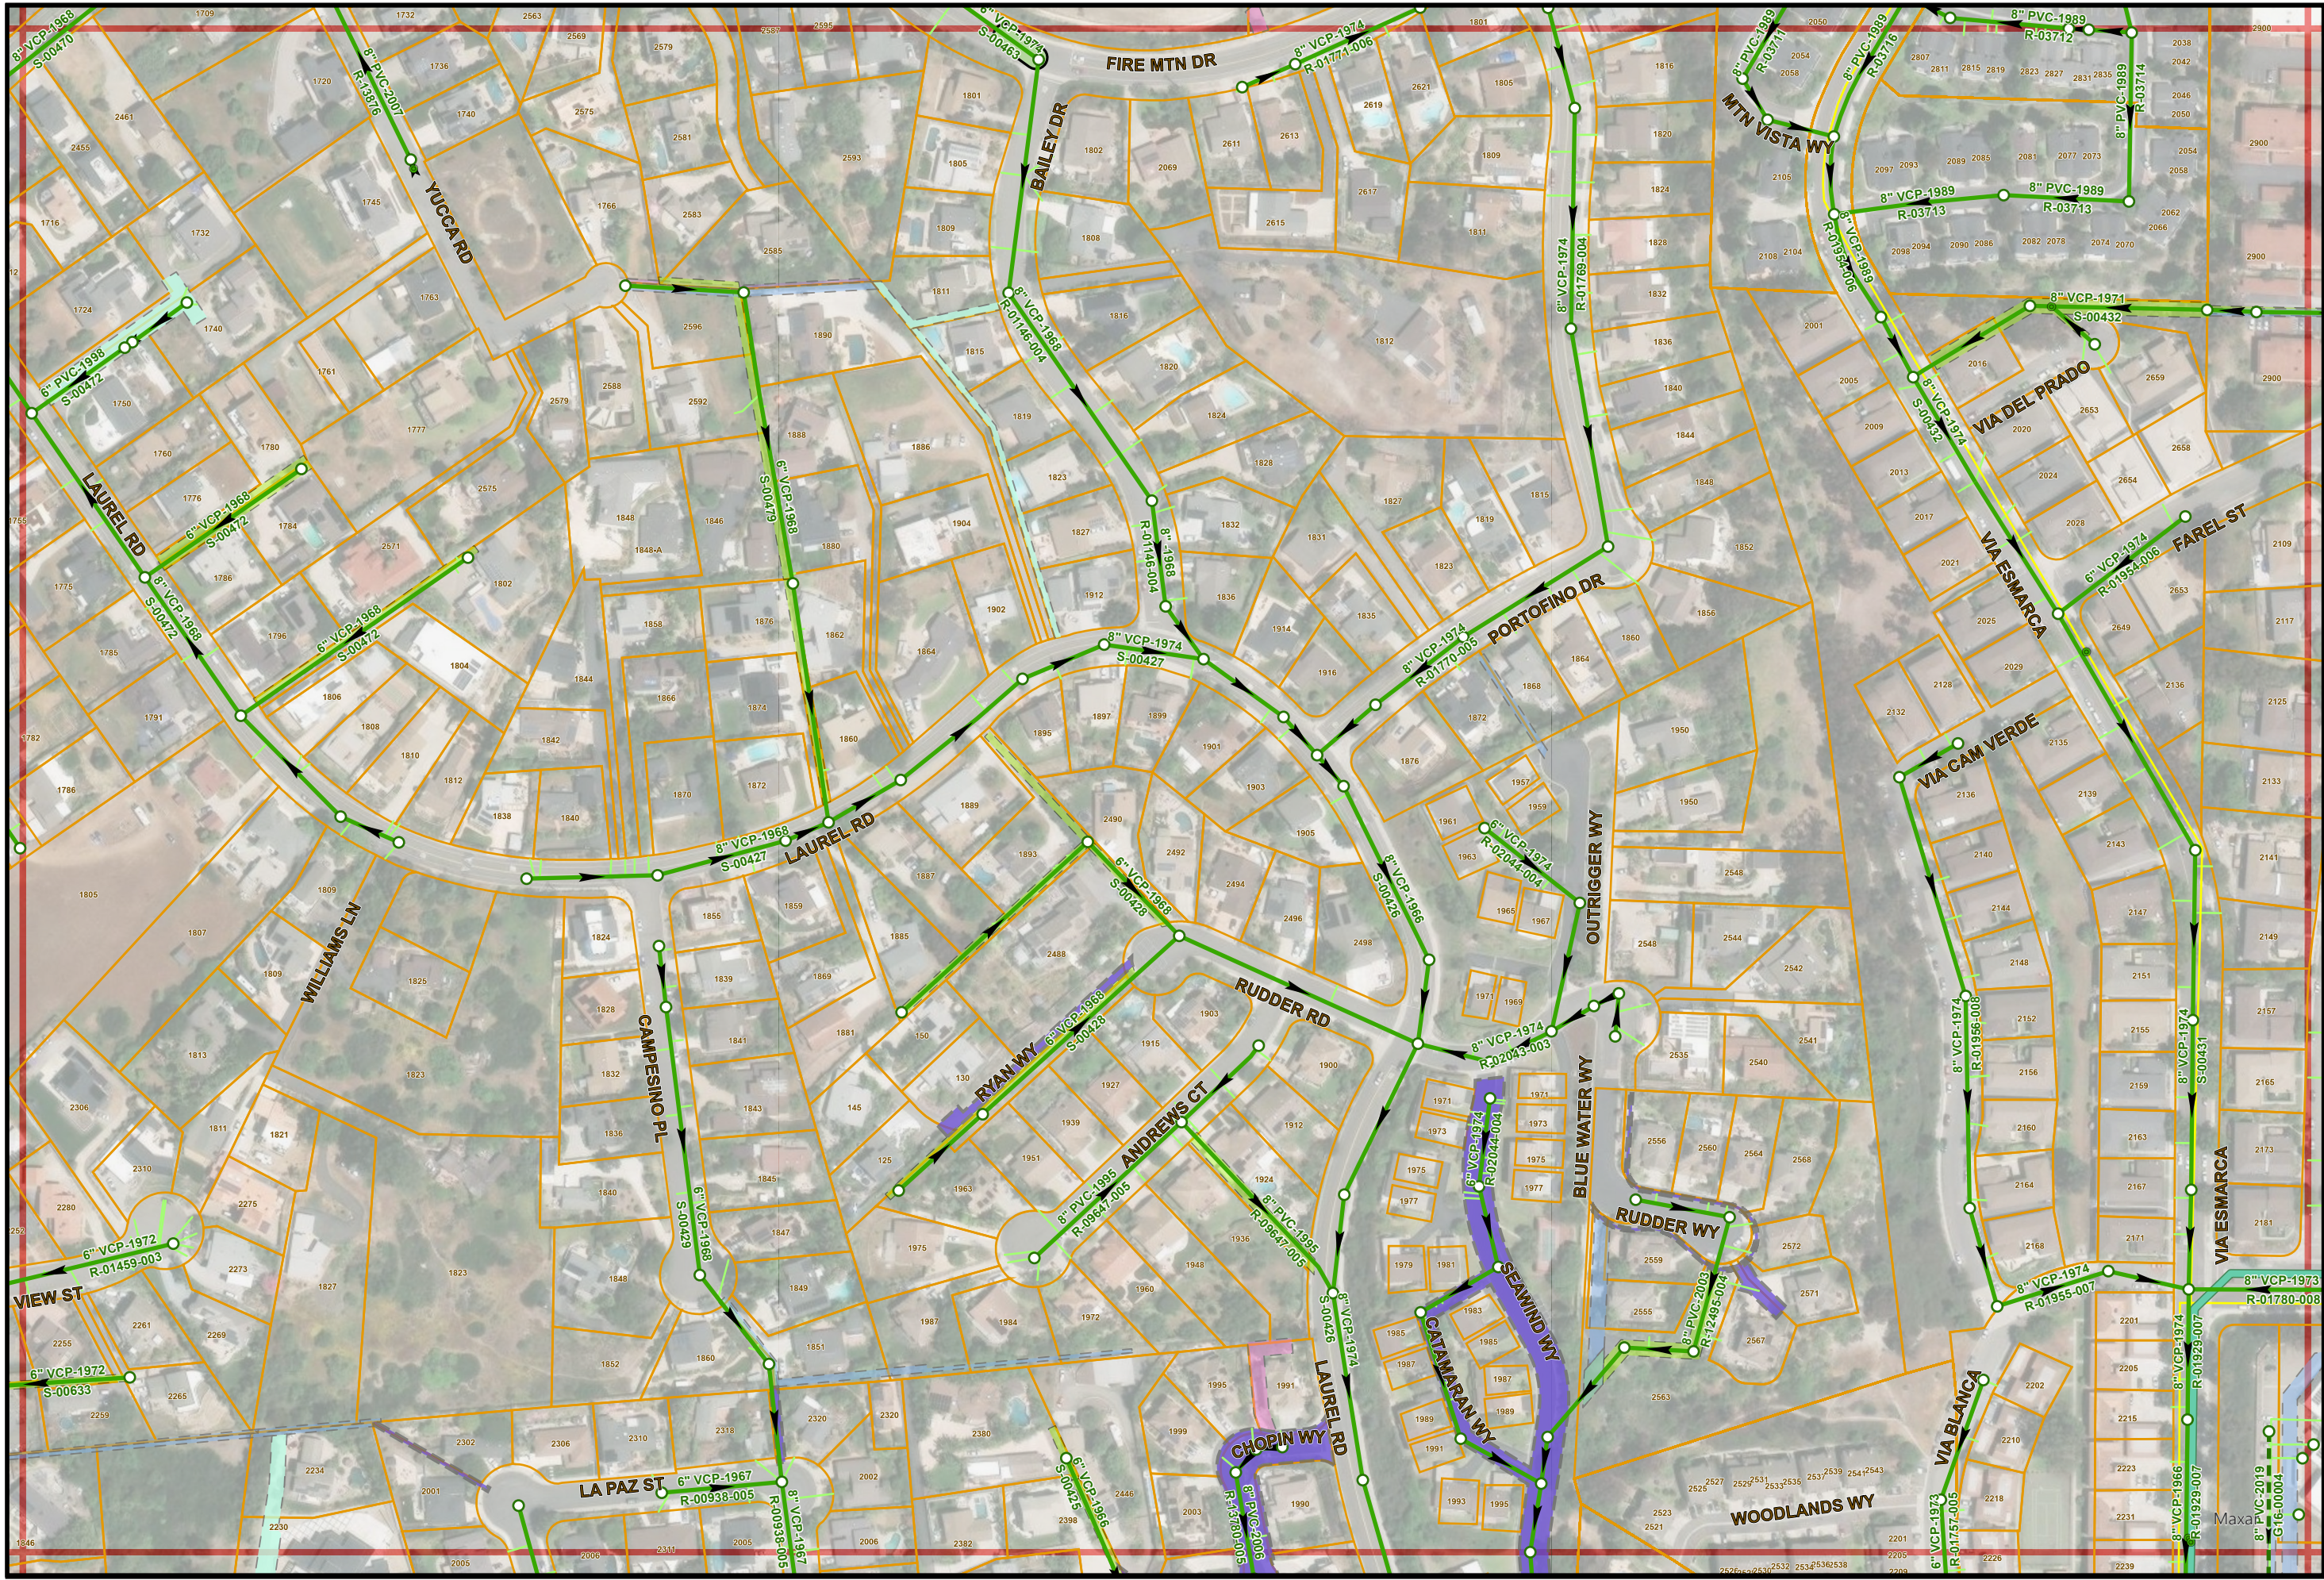

Sewer Atlas Map No. I24

PAGE INDEX

H23	I23	J23
H24	I24	J24
H25	I25	J25



1" = 200'

I24