


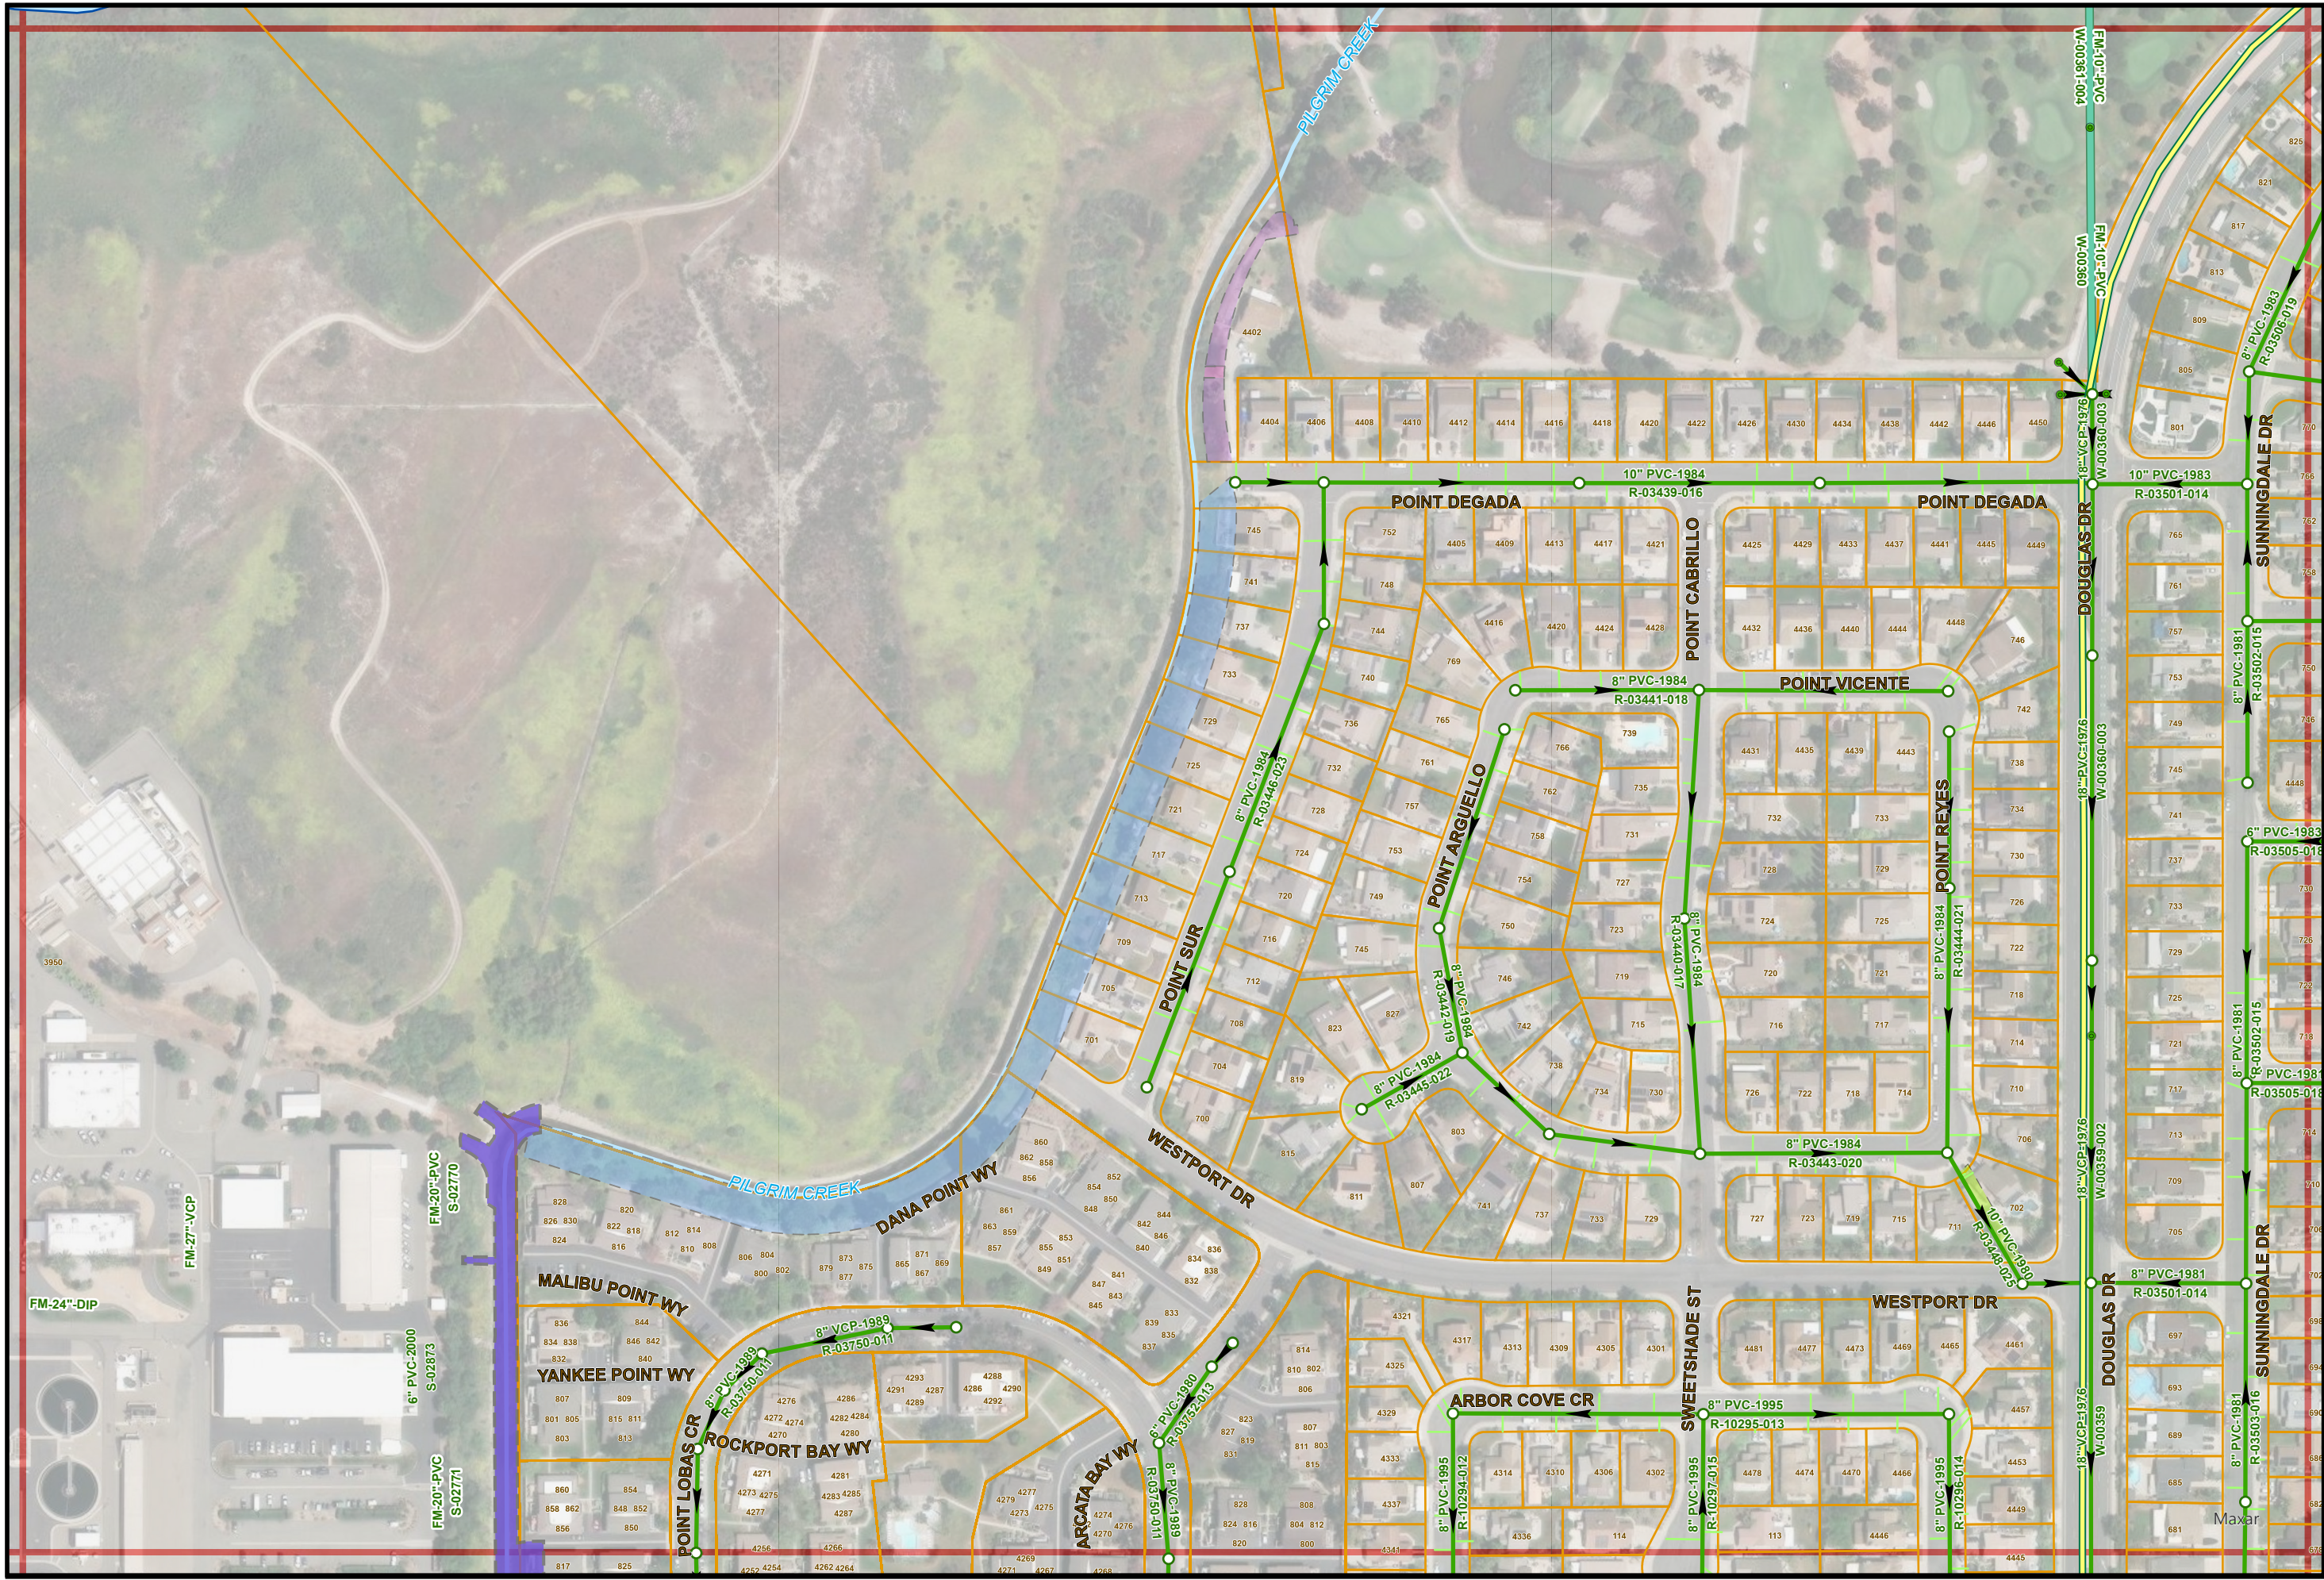

Sewer Atlas Map No. J13

PAGE INDEX

J12	J12	K12
J13	J13	K13
J14	J14	K14



1" = 200'

J13