


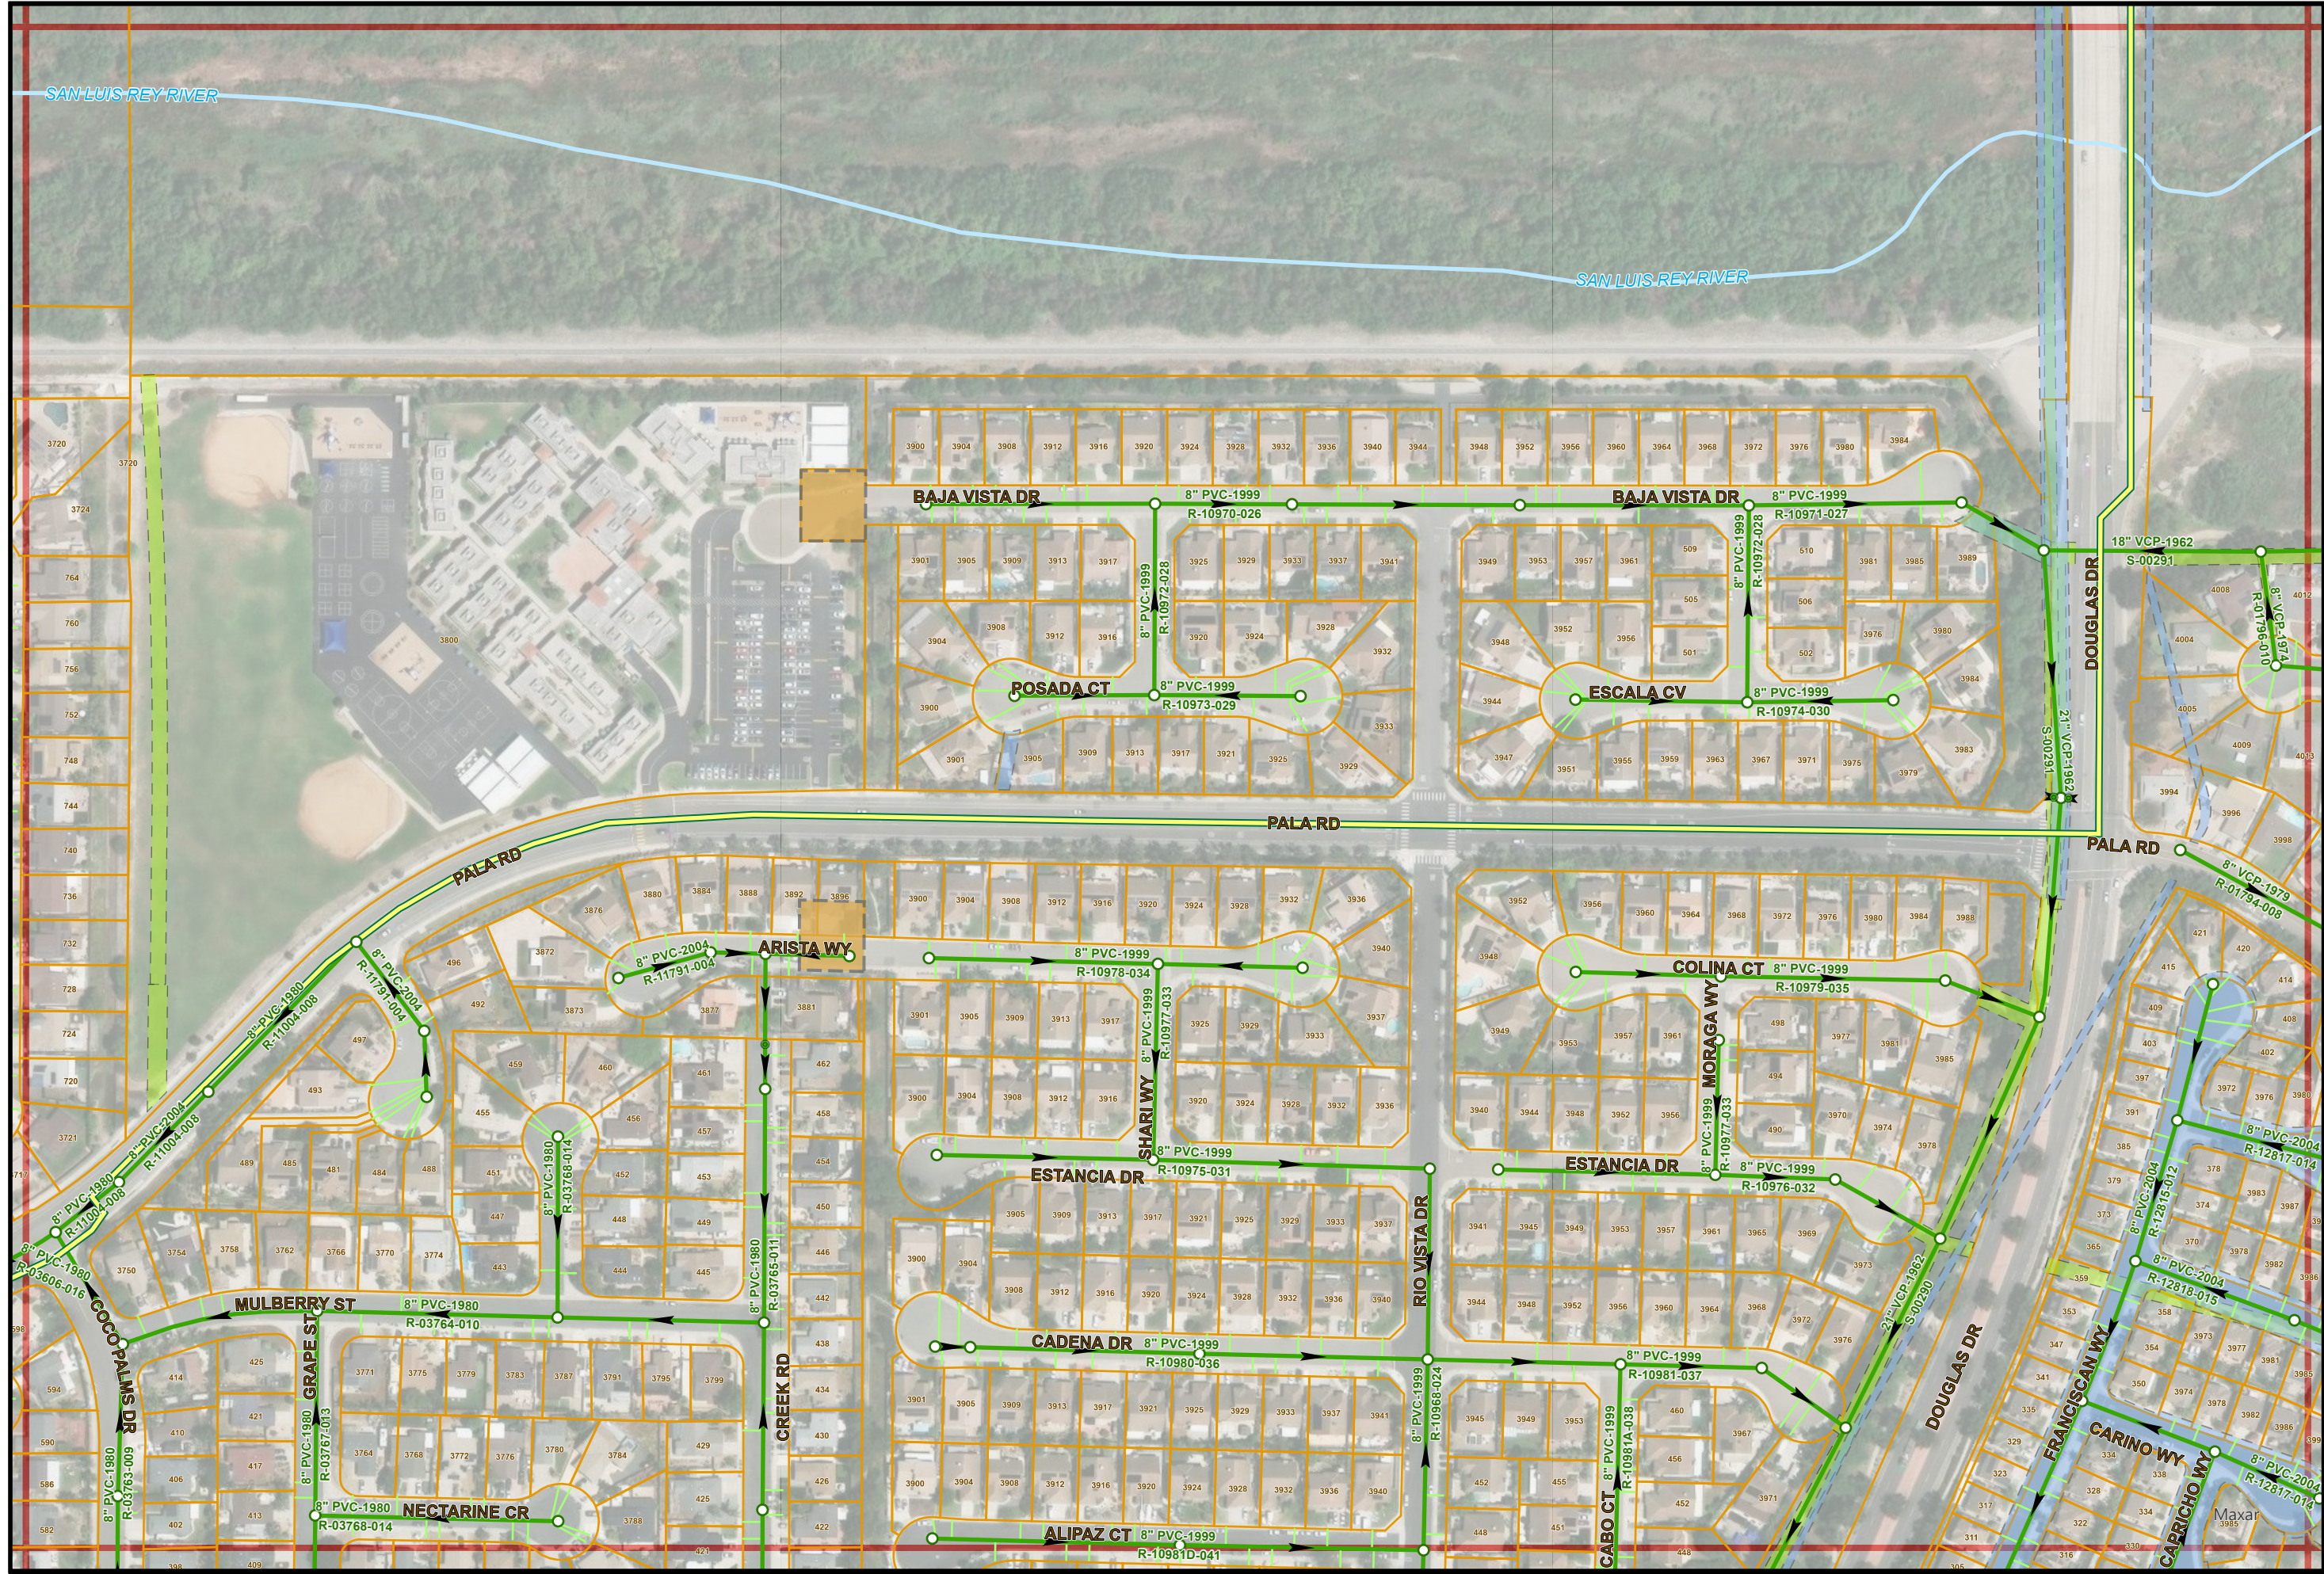

Sewer Atlas Map No. J15

PAGE INDEX

I14	I14	K14
I15	I15	K15
I16	I16	K16



1" = 200'

J15