


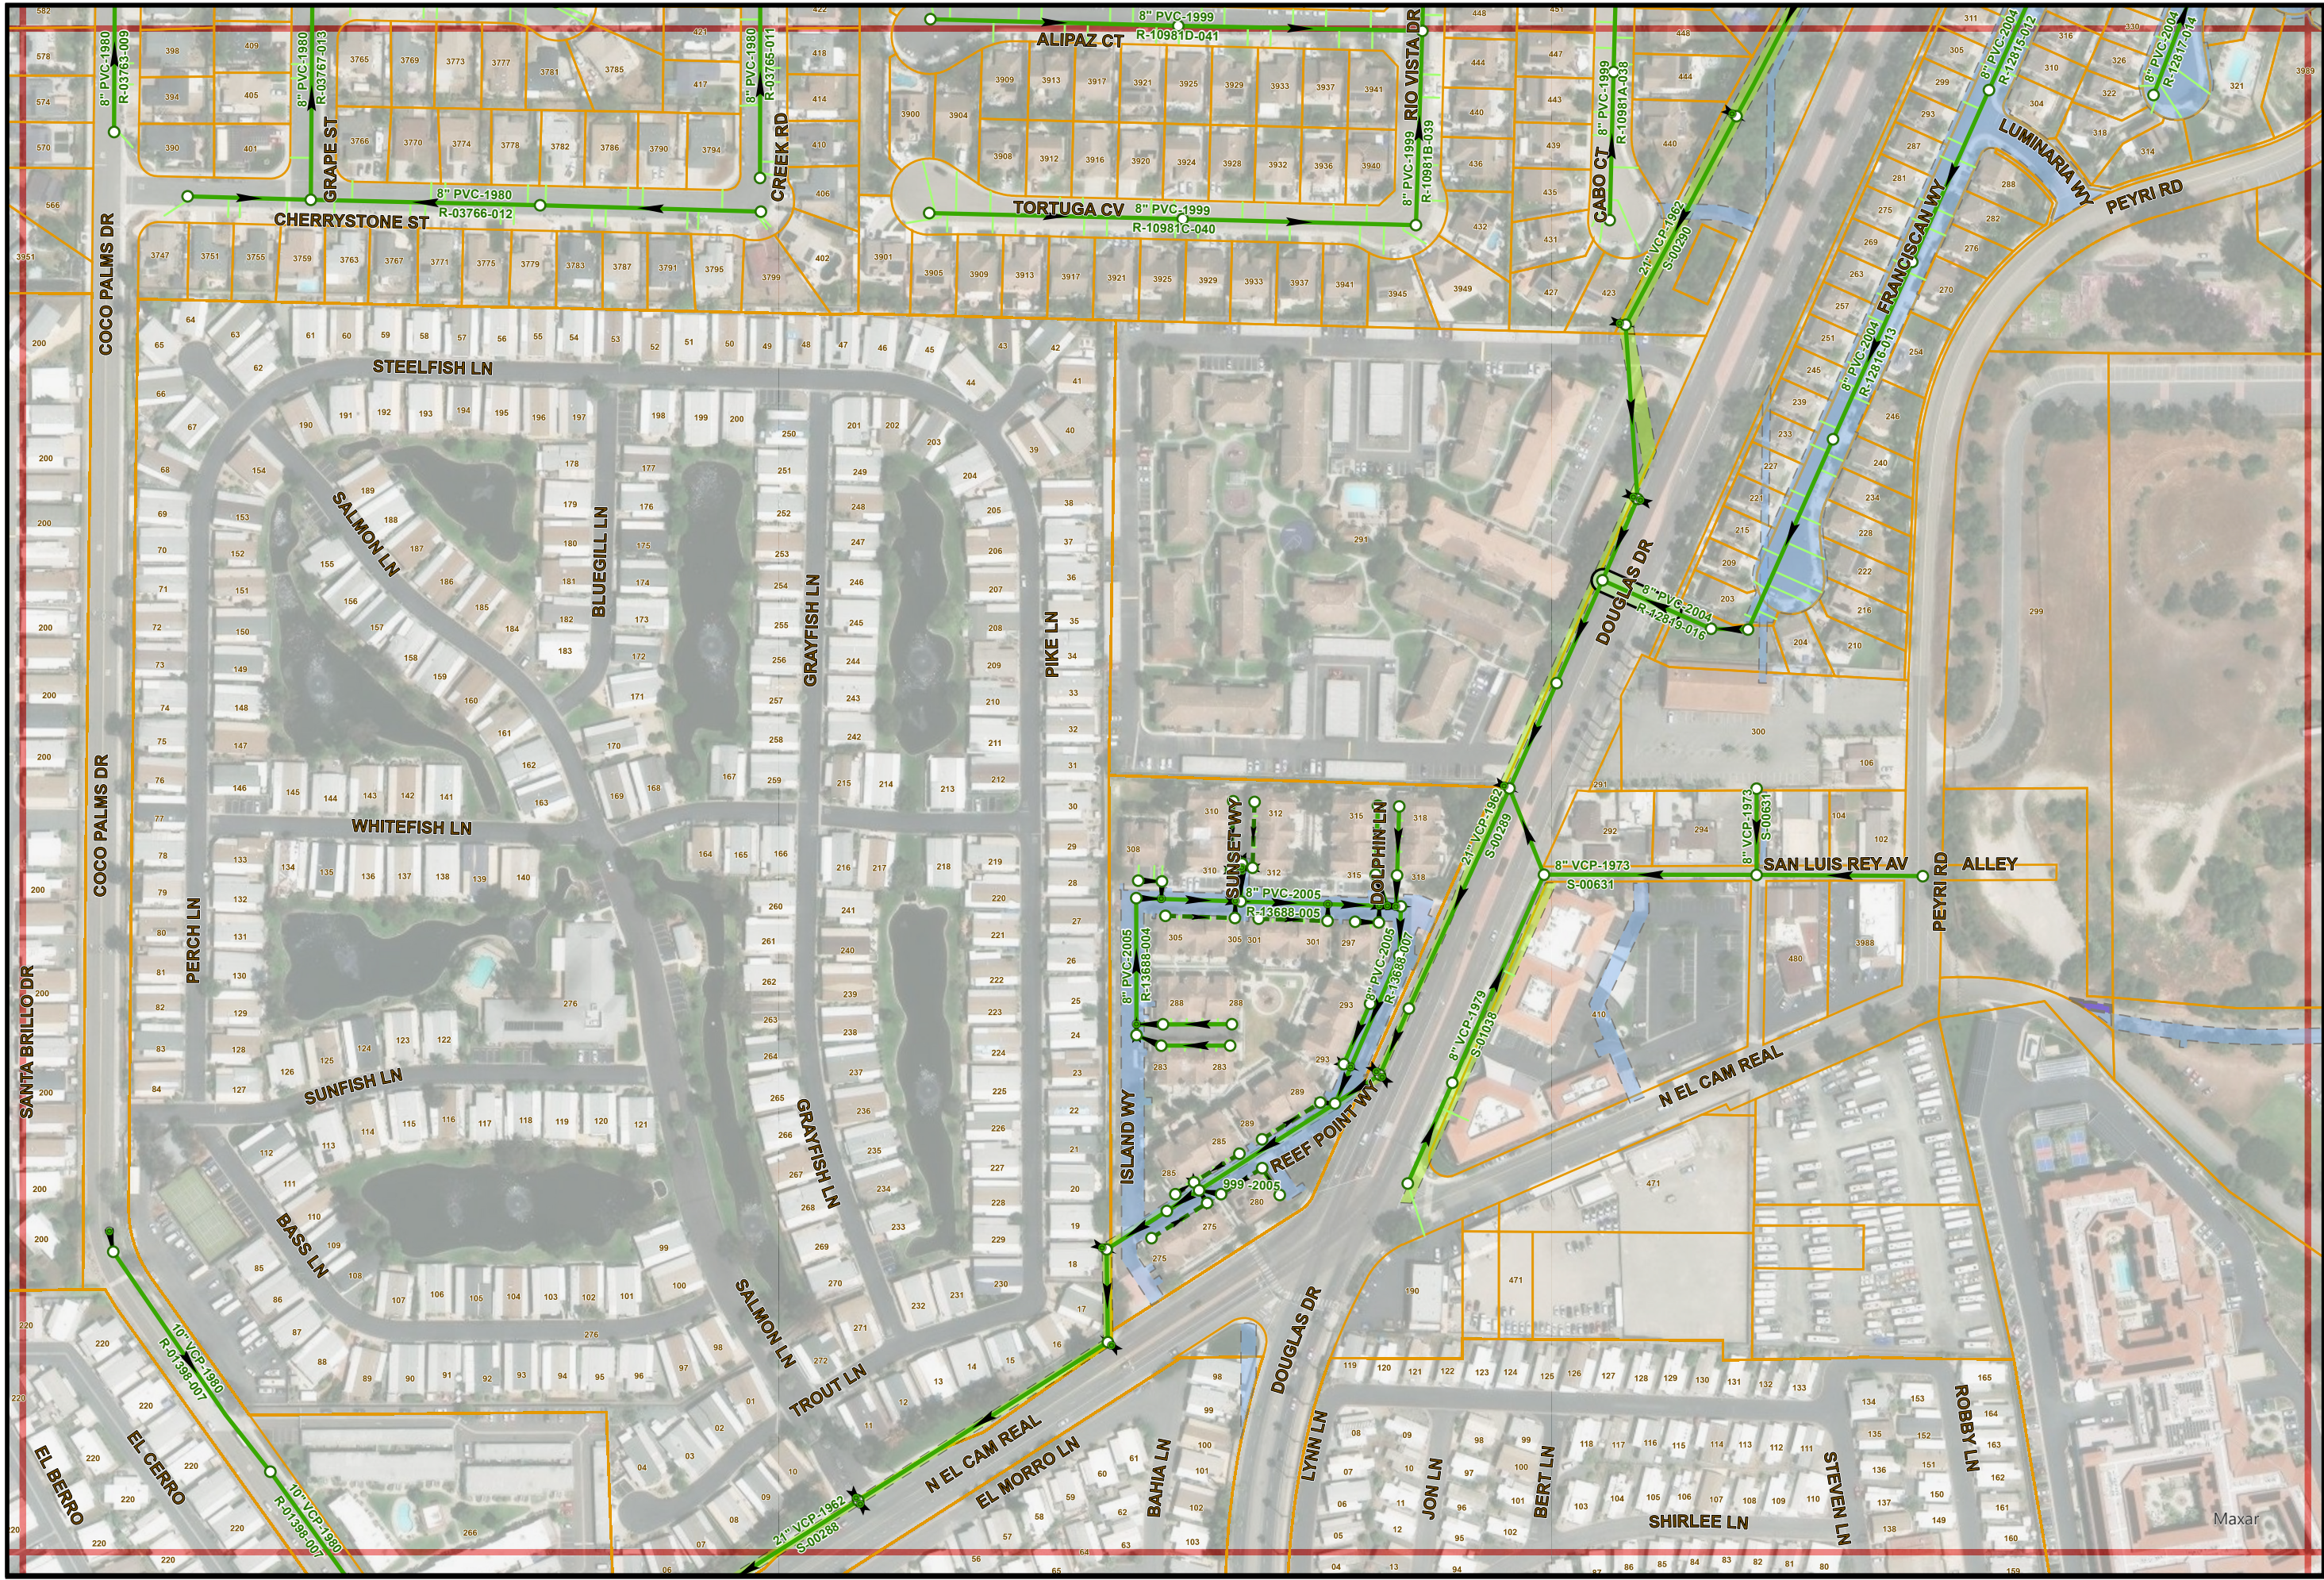

Sewer Atlas Map No. J16

PAGE INDEX

J15	J15	K15
J16	J16	K16
J17	J17	K17



1" = 200'

J16