


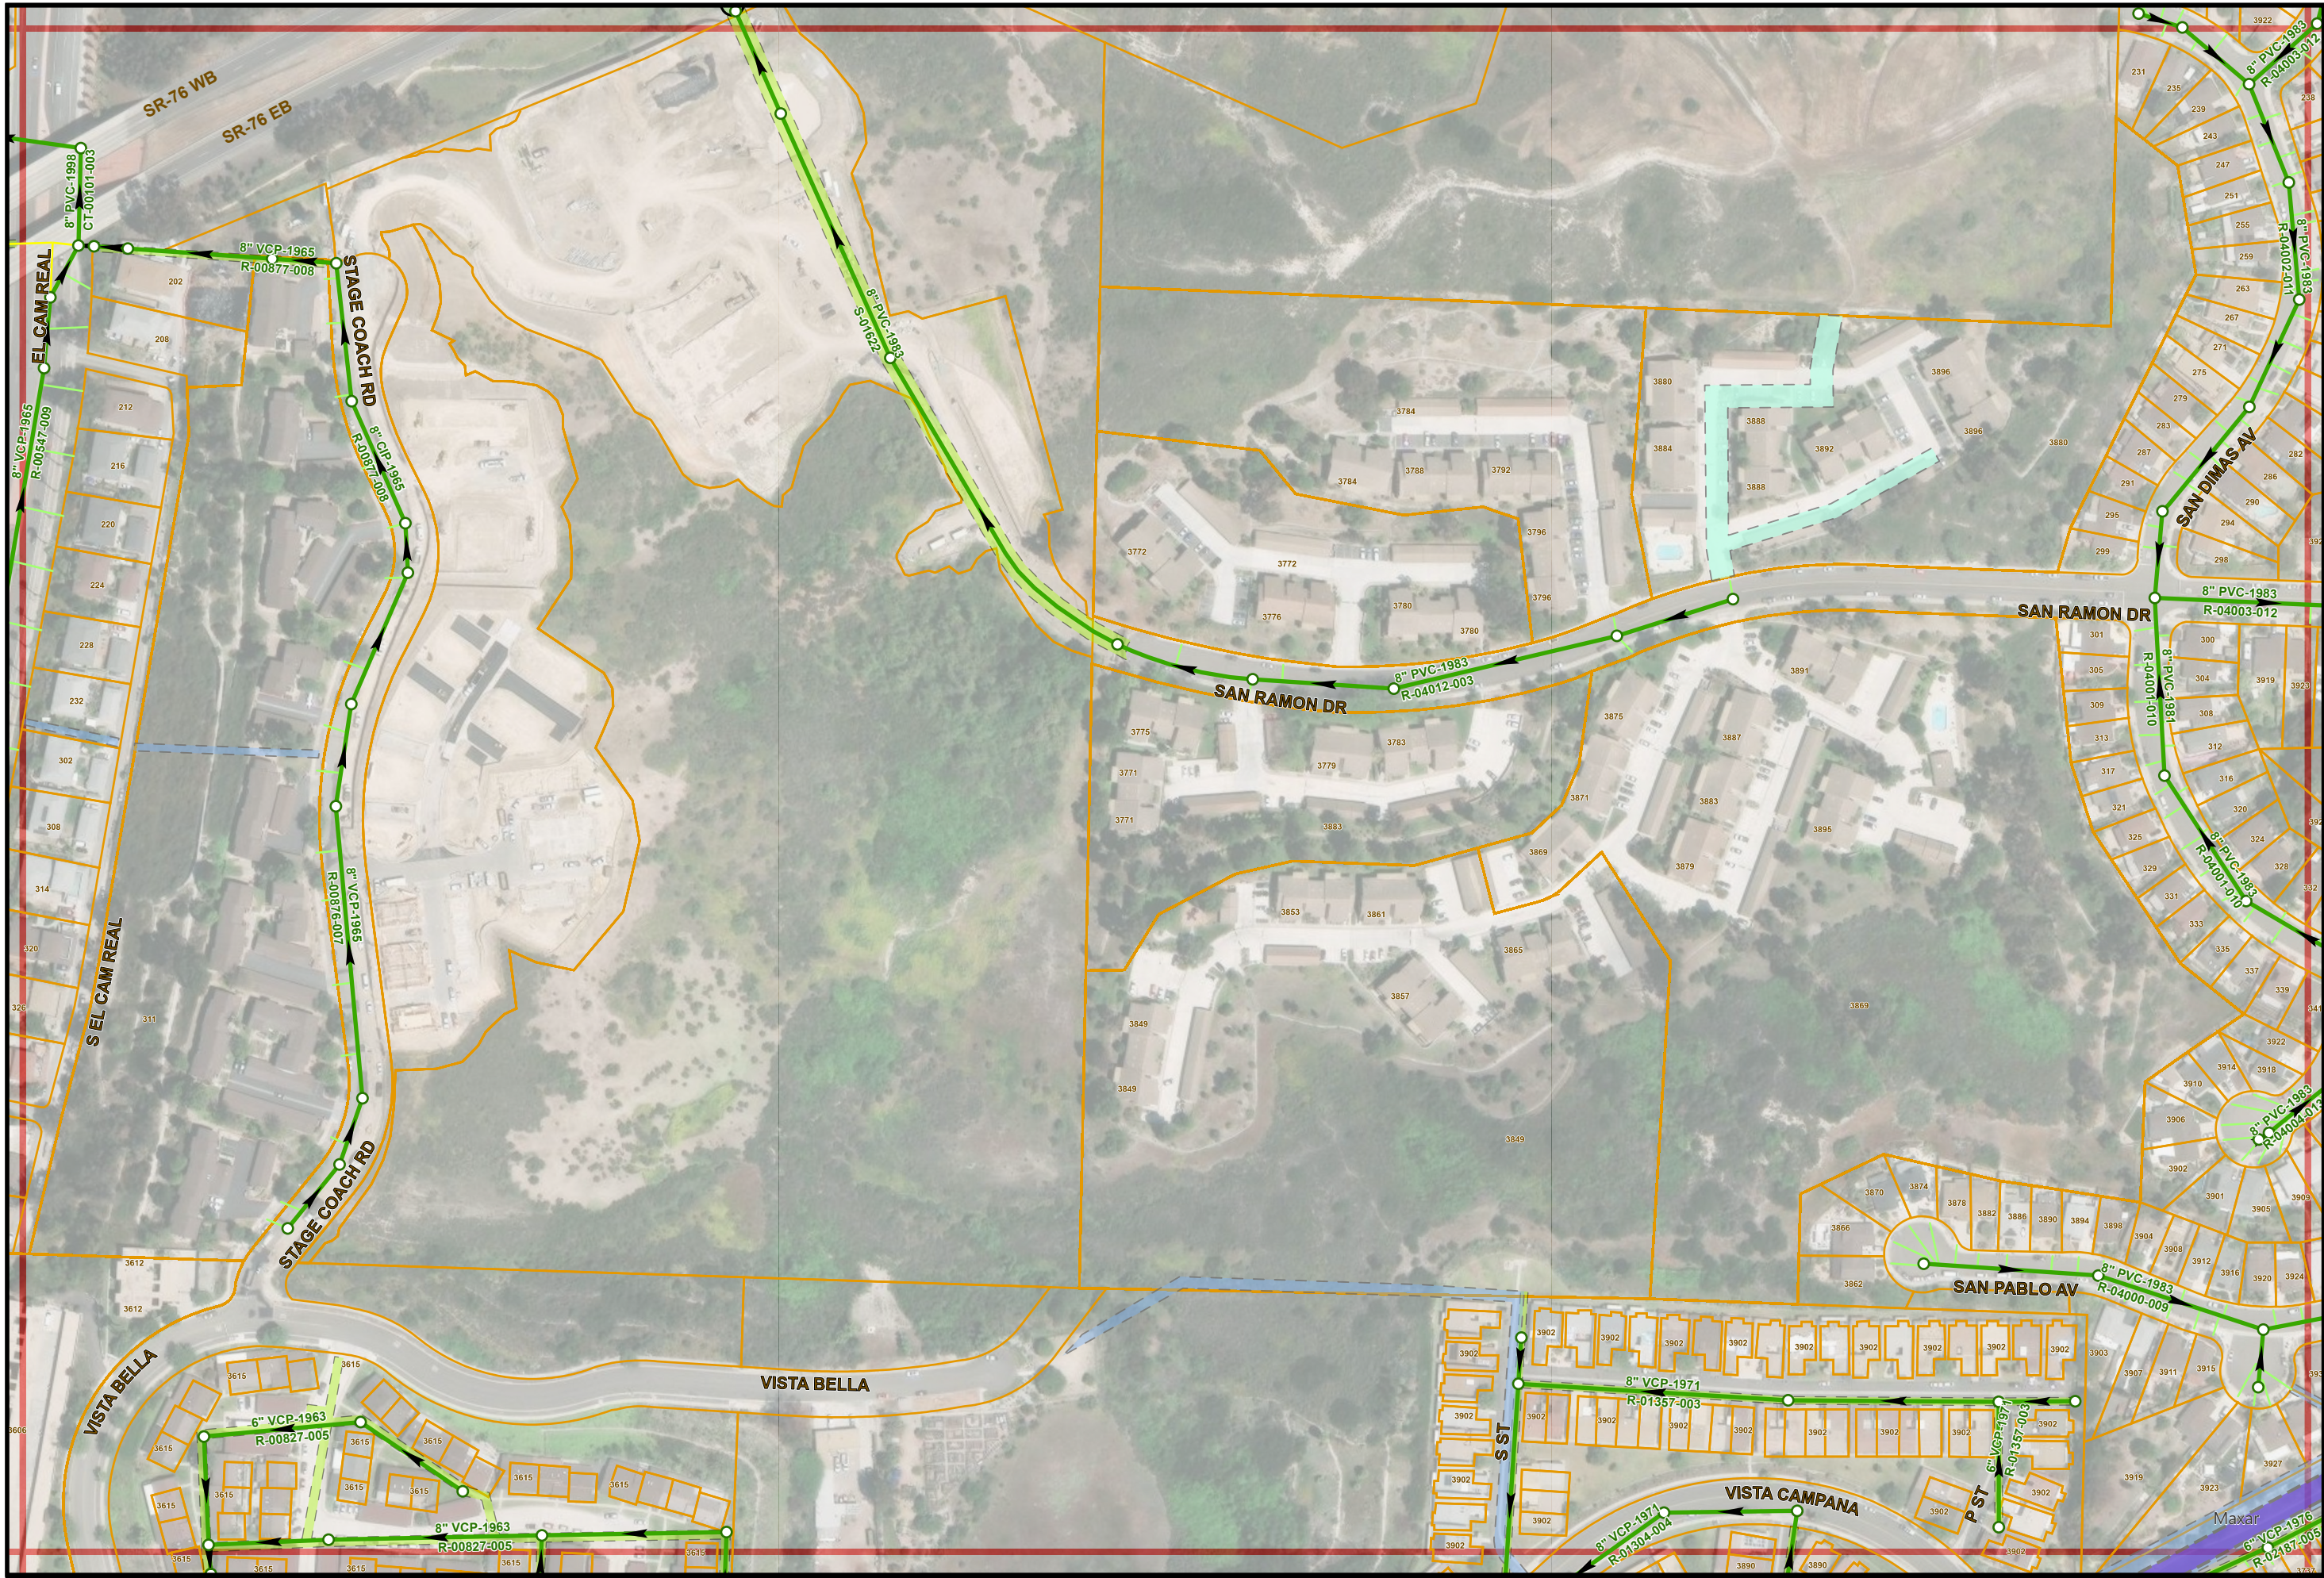

Sewer Atlas Map No. J18

PAGE INDEX

I17	I17	K17
I18	J18	K18
I19	J19	K19



1" = 200'

J18