


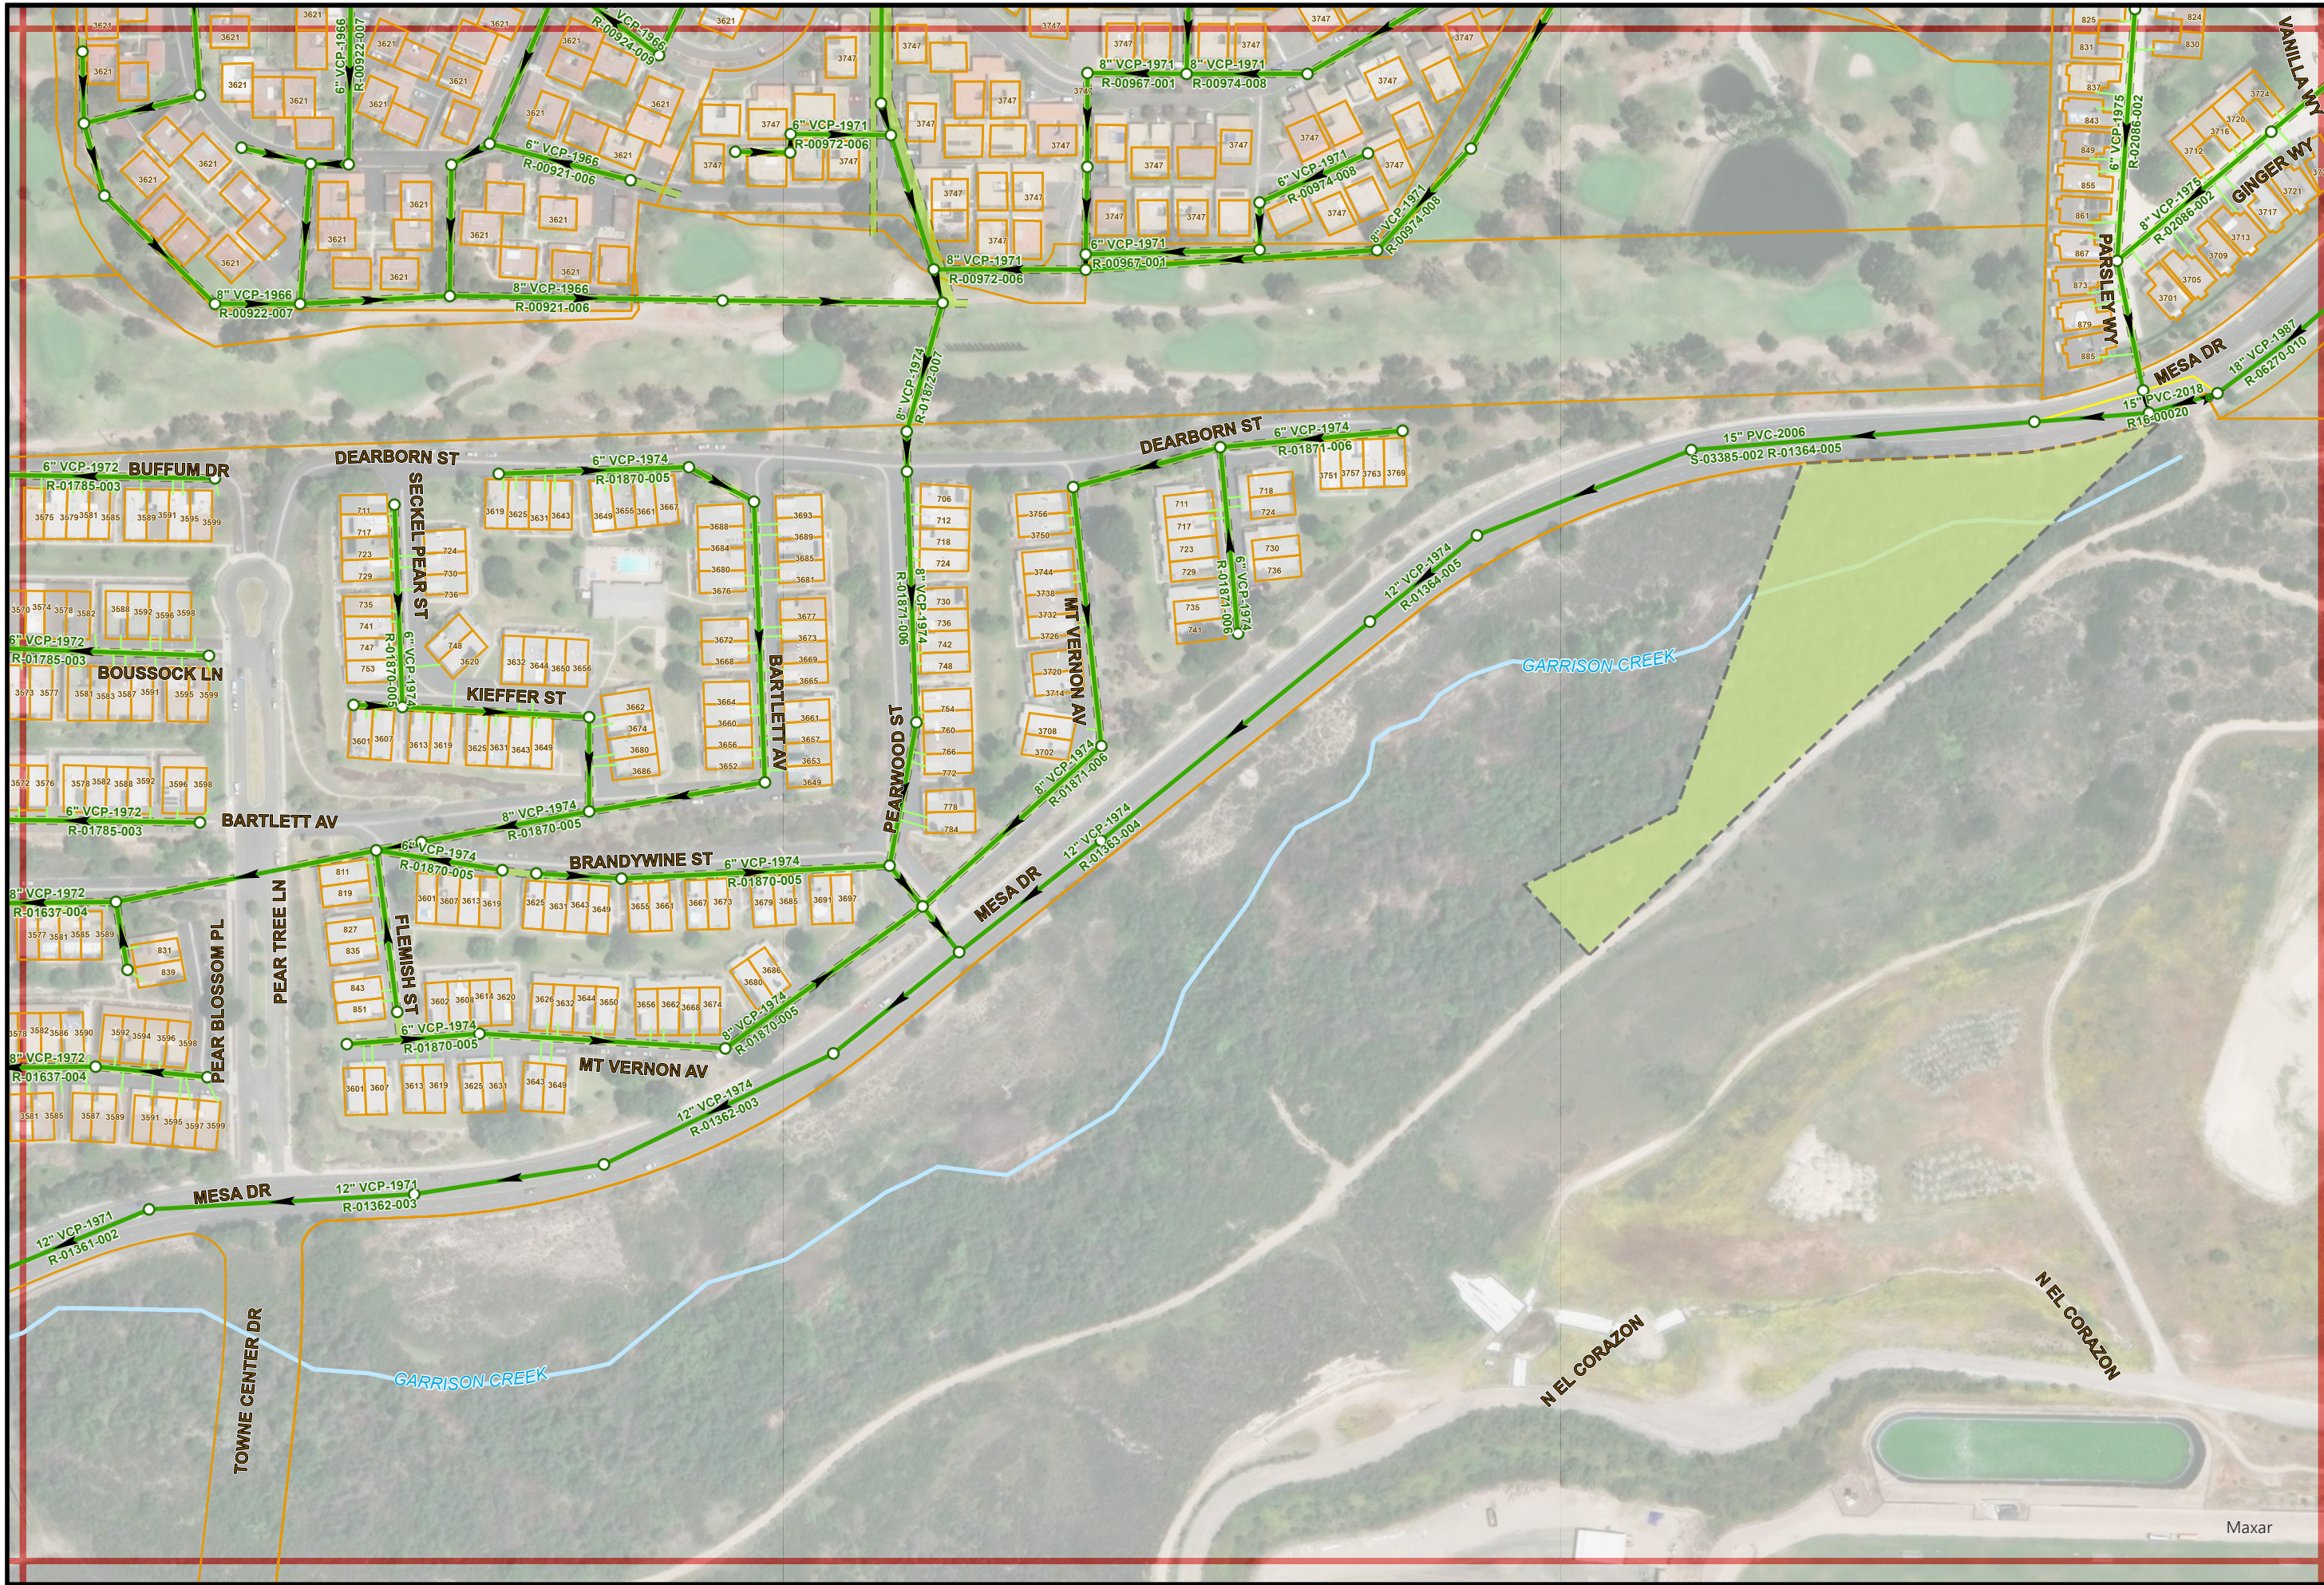

Sewer Atlas Map No. J20

PAGE INDEX

J19	J19	K19
J20	J20	K20
J21	J21	K21



1" = 200'

J20