


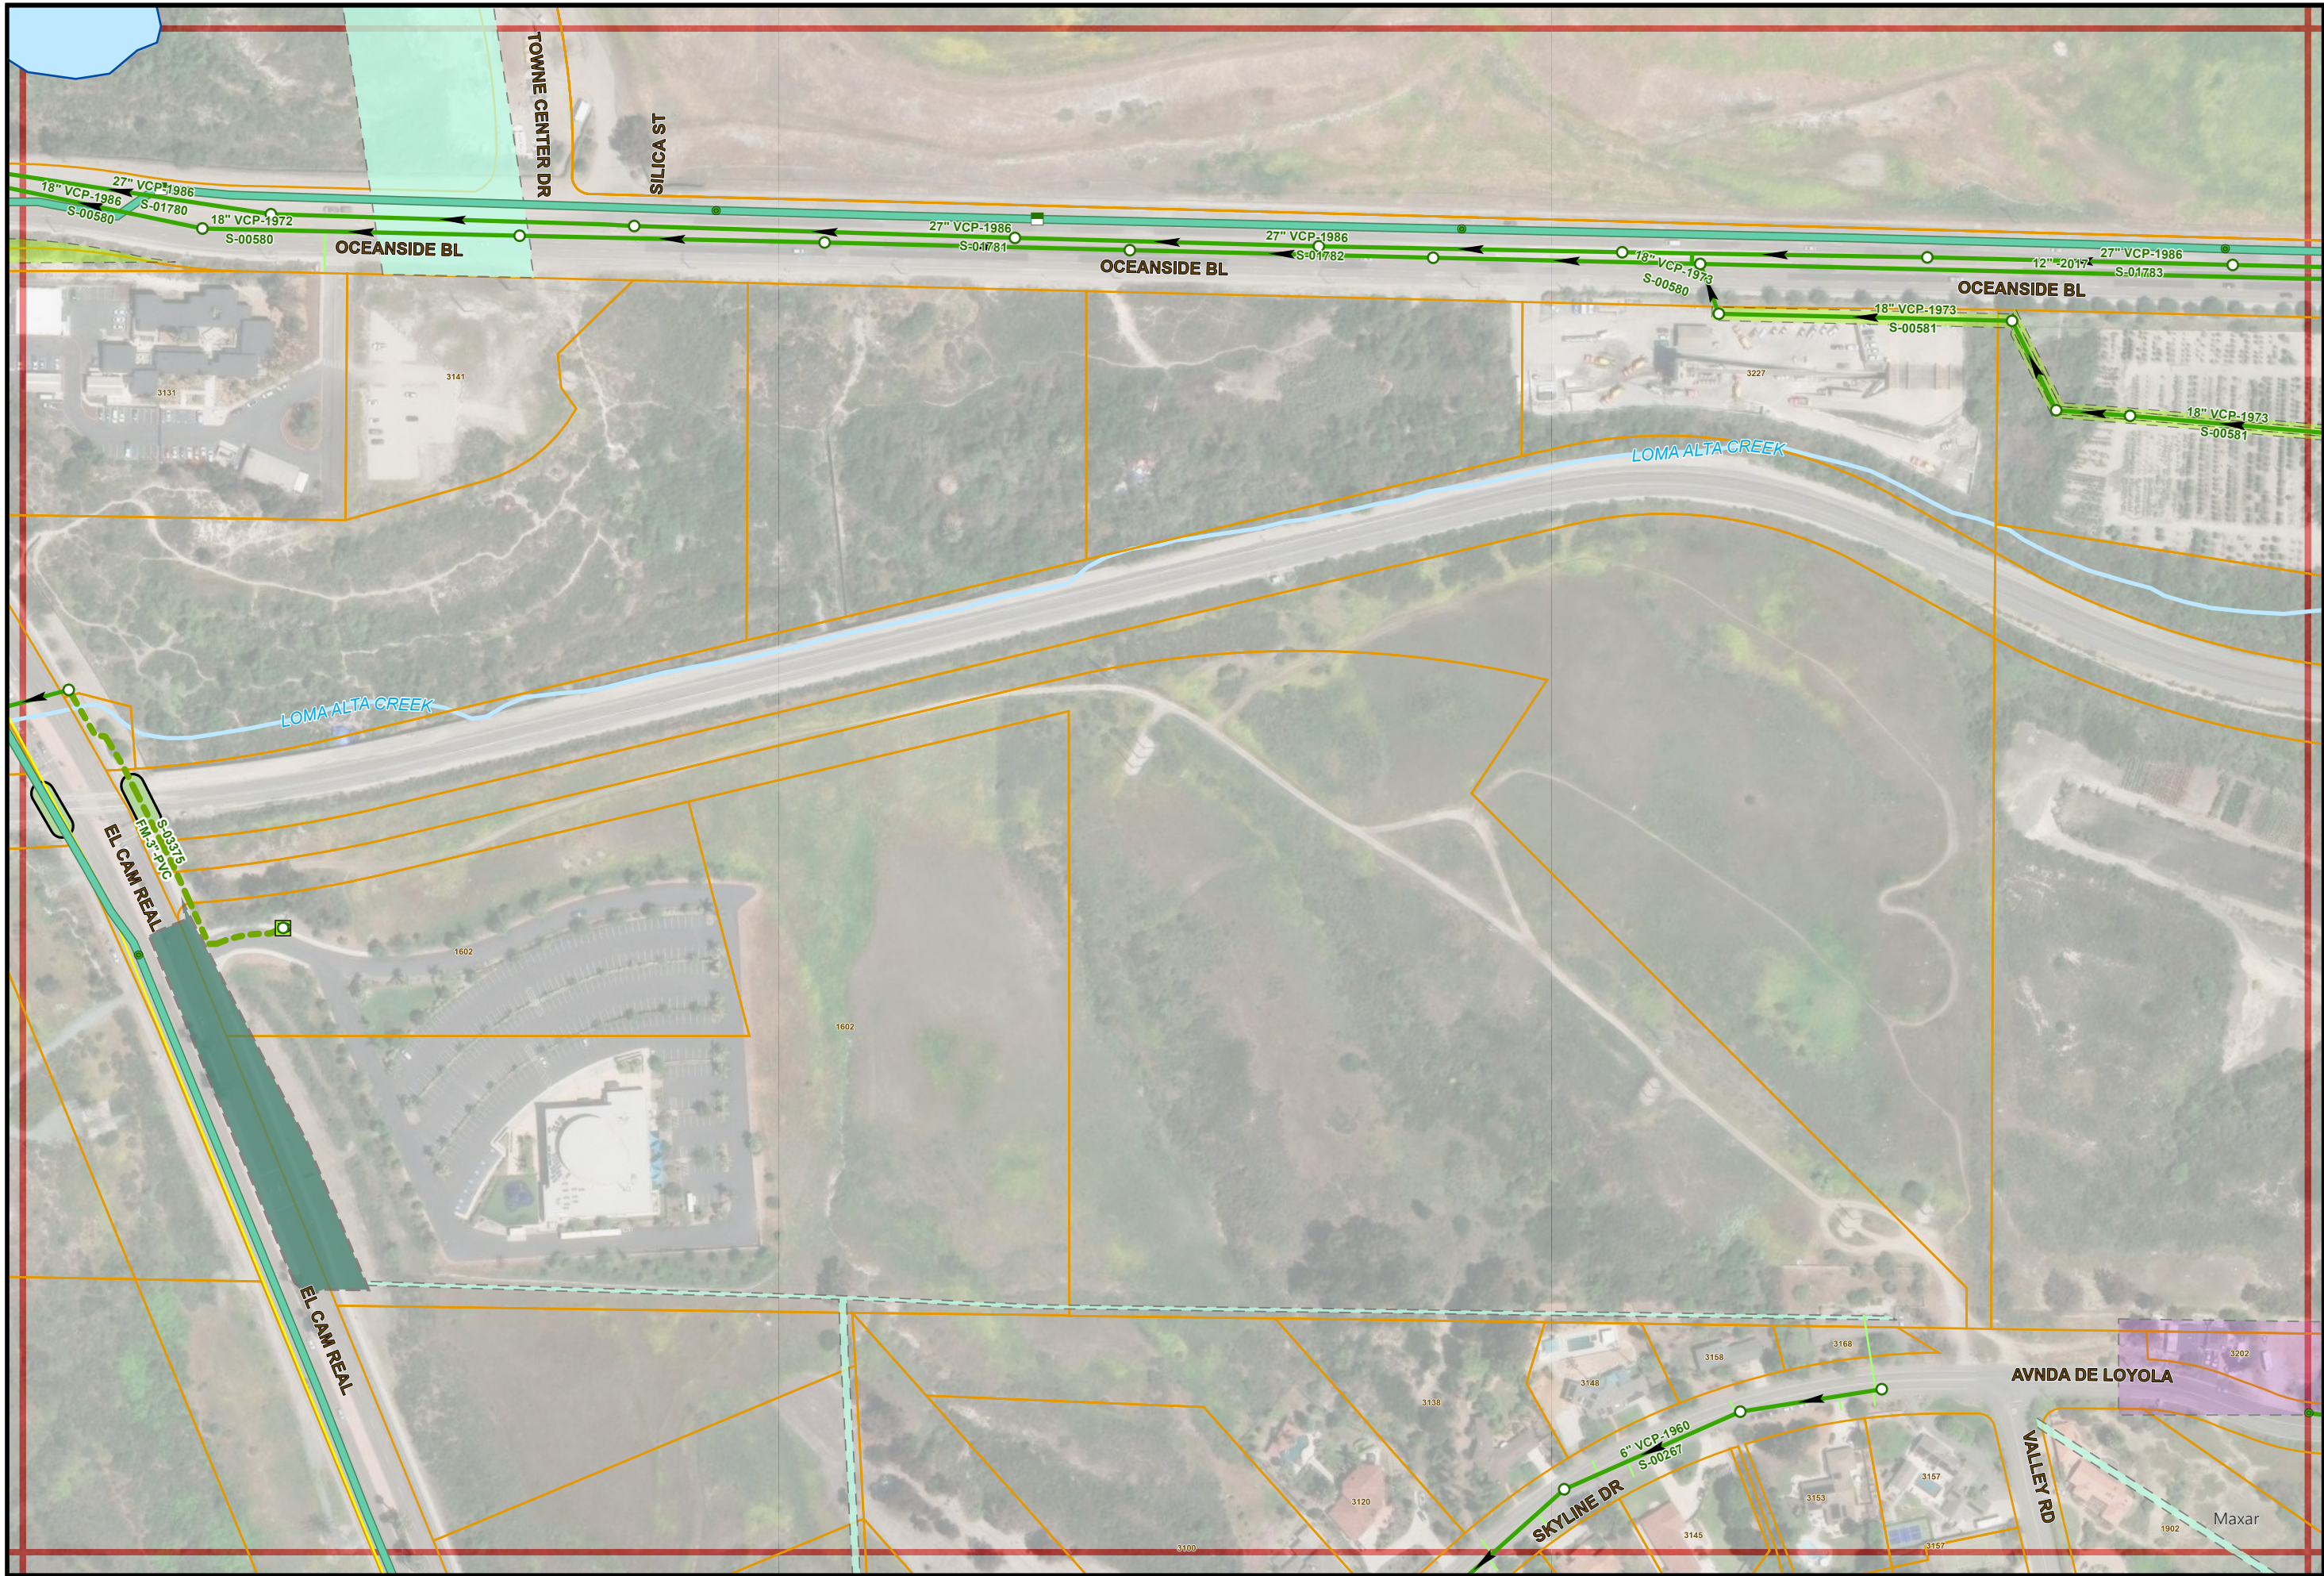

Sewer Atlas Map No. J22

PAGE INDEX

J21	J21	K21
J22	J22	K22
J23	J23	K23



1" = 200'

J22