


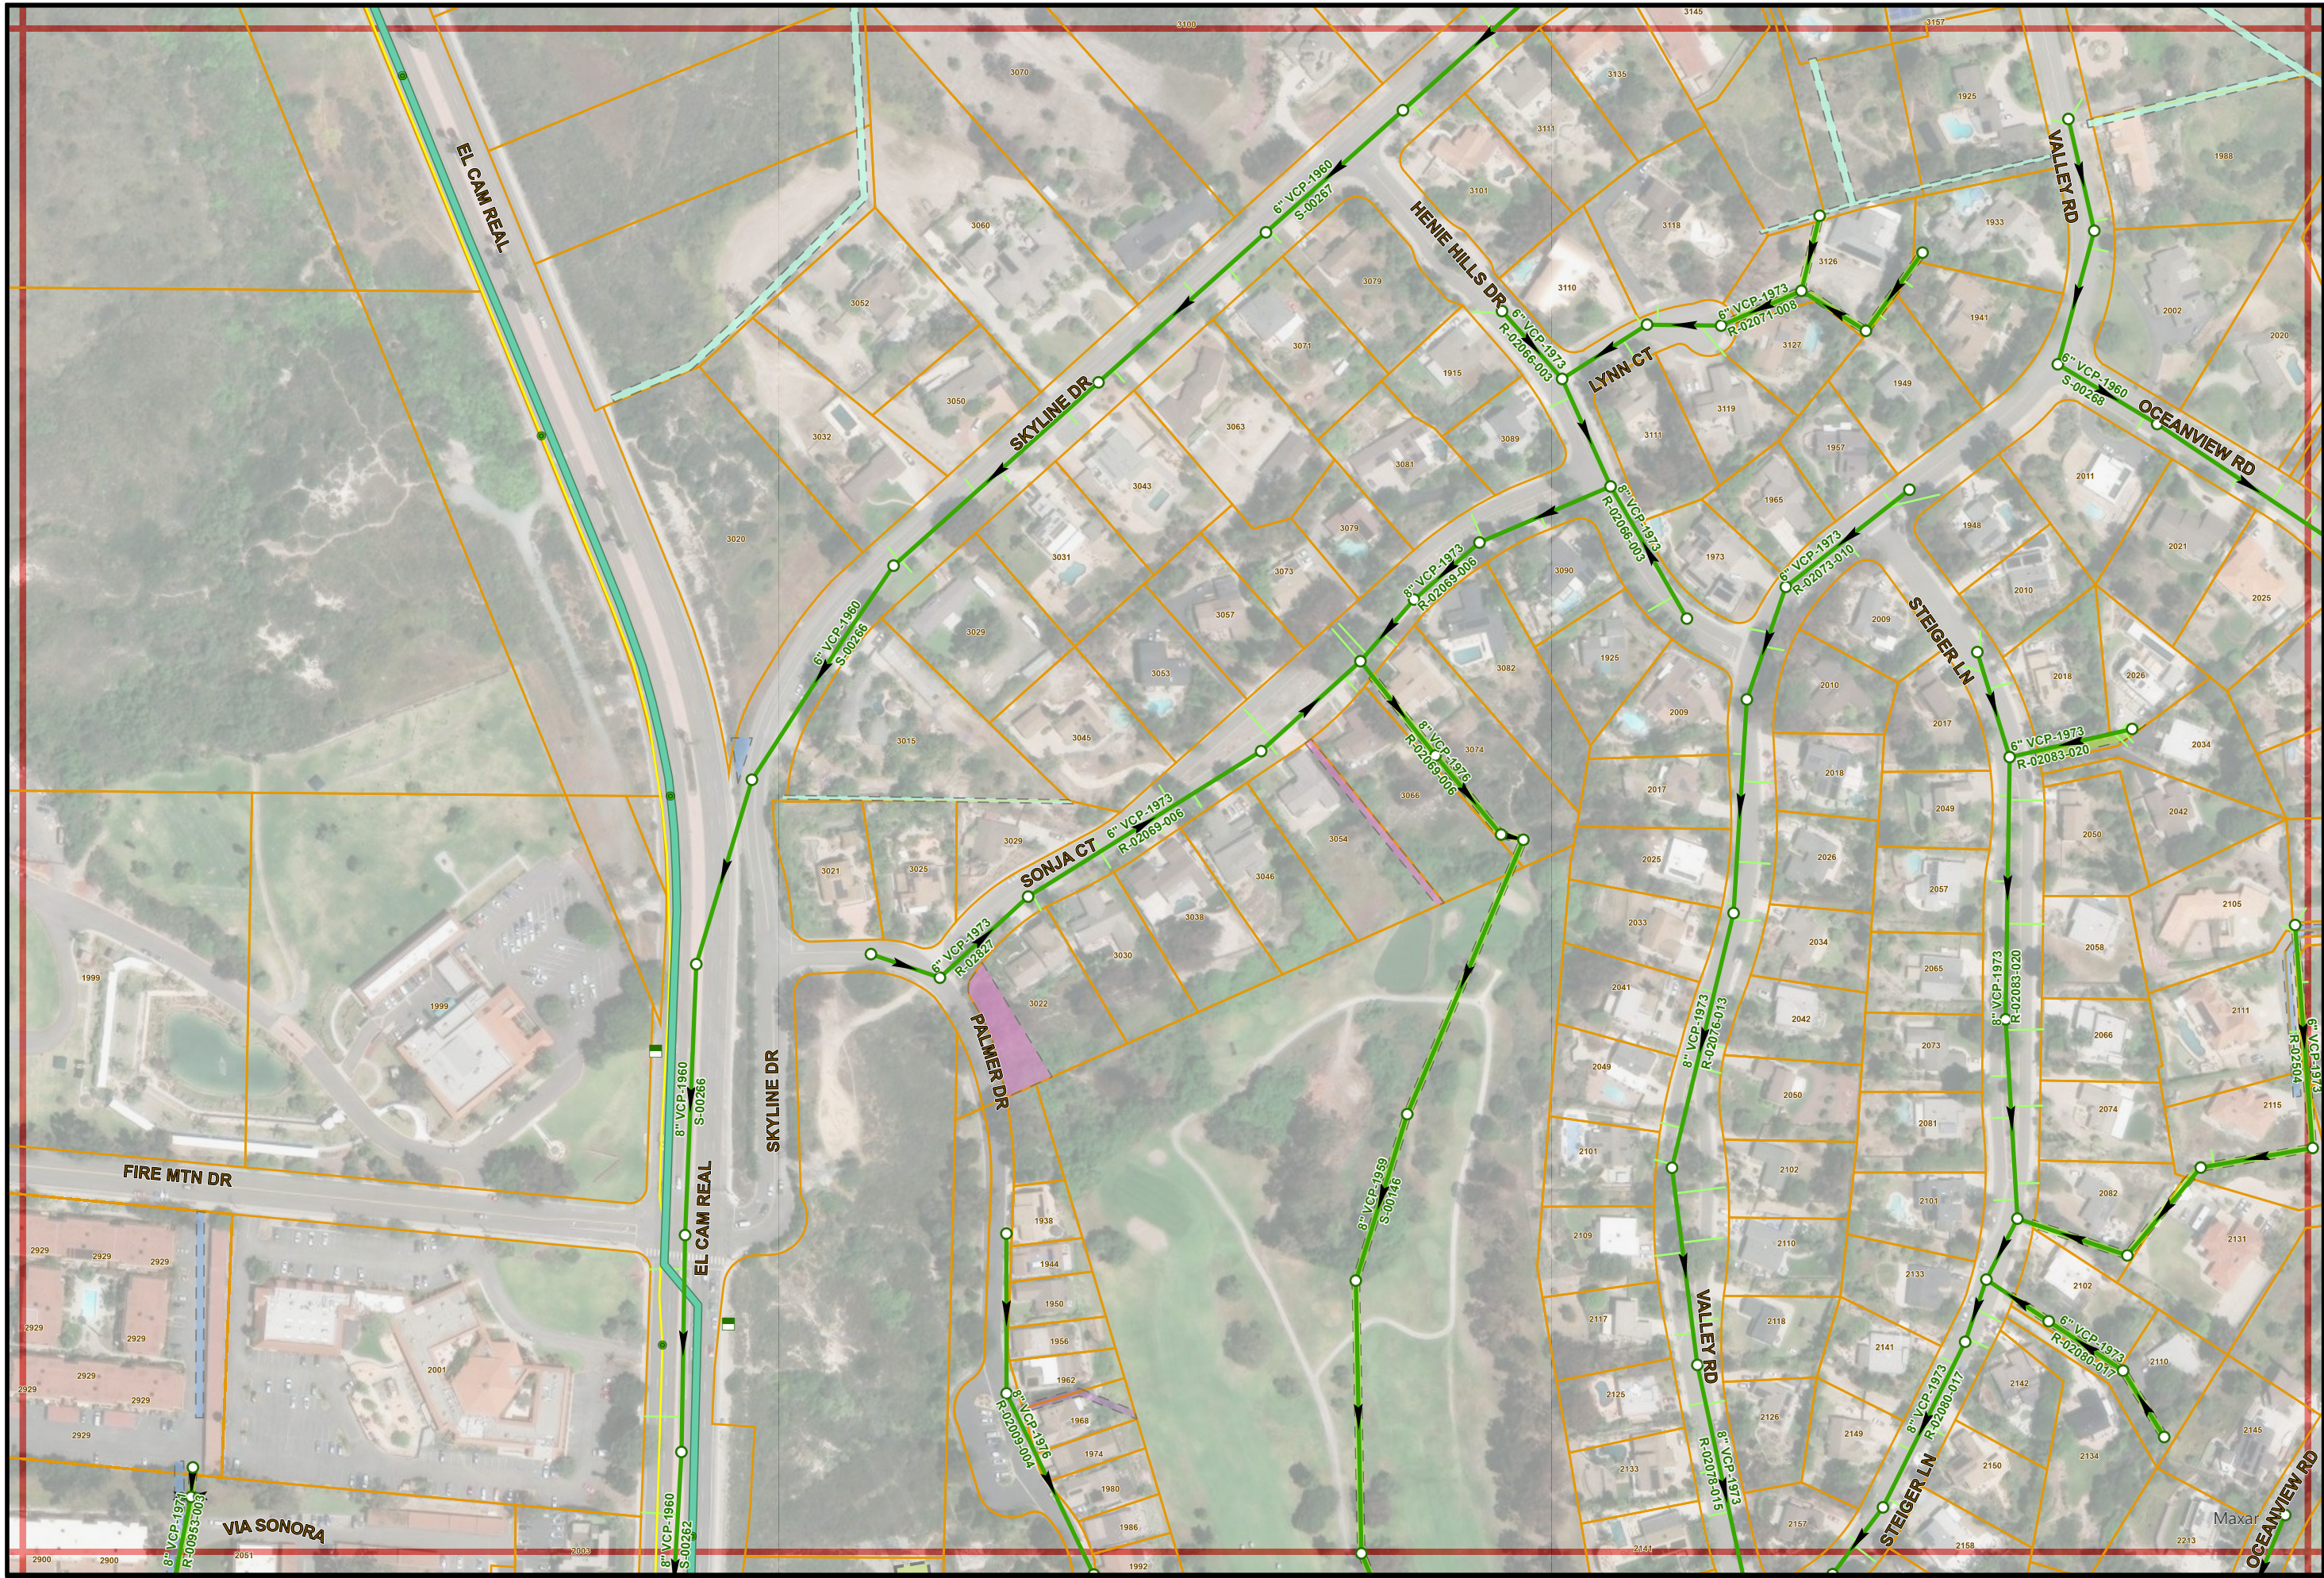

Sewer Atlas Map No. J23

PAGE INDEX

J22	J22	K22
J23	J23	K23
J24	J24	K24



1" = 200'

J23