


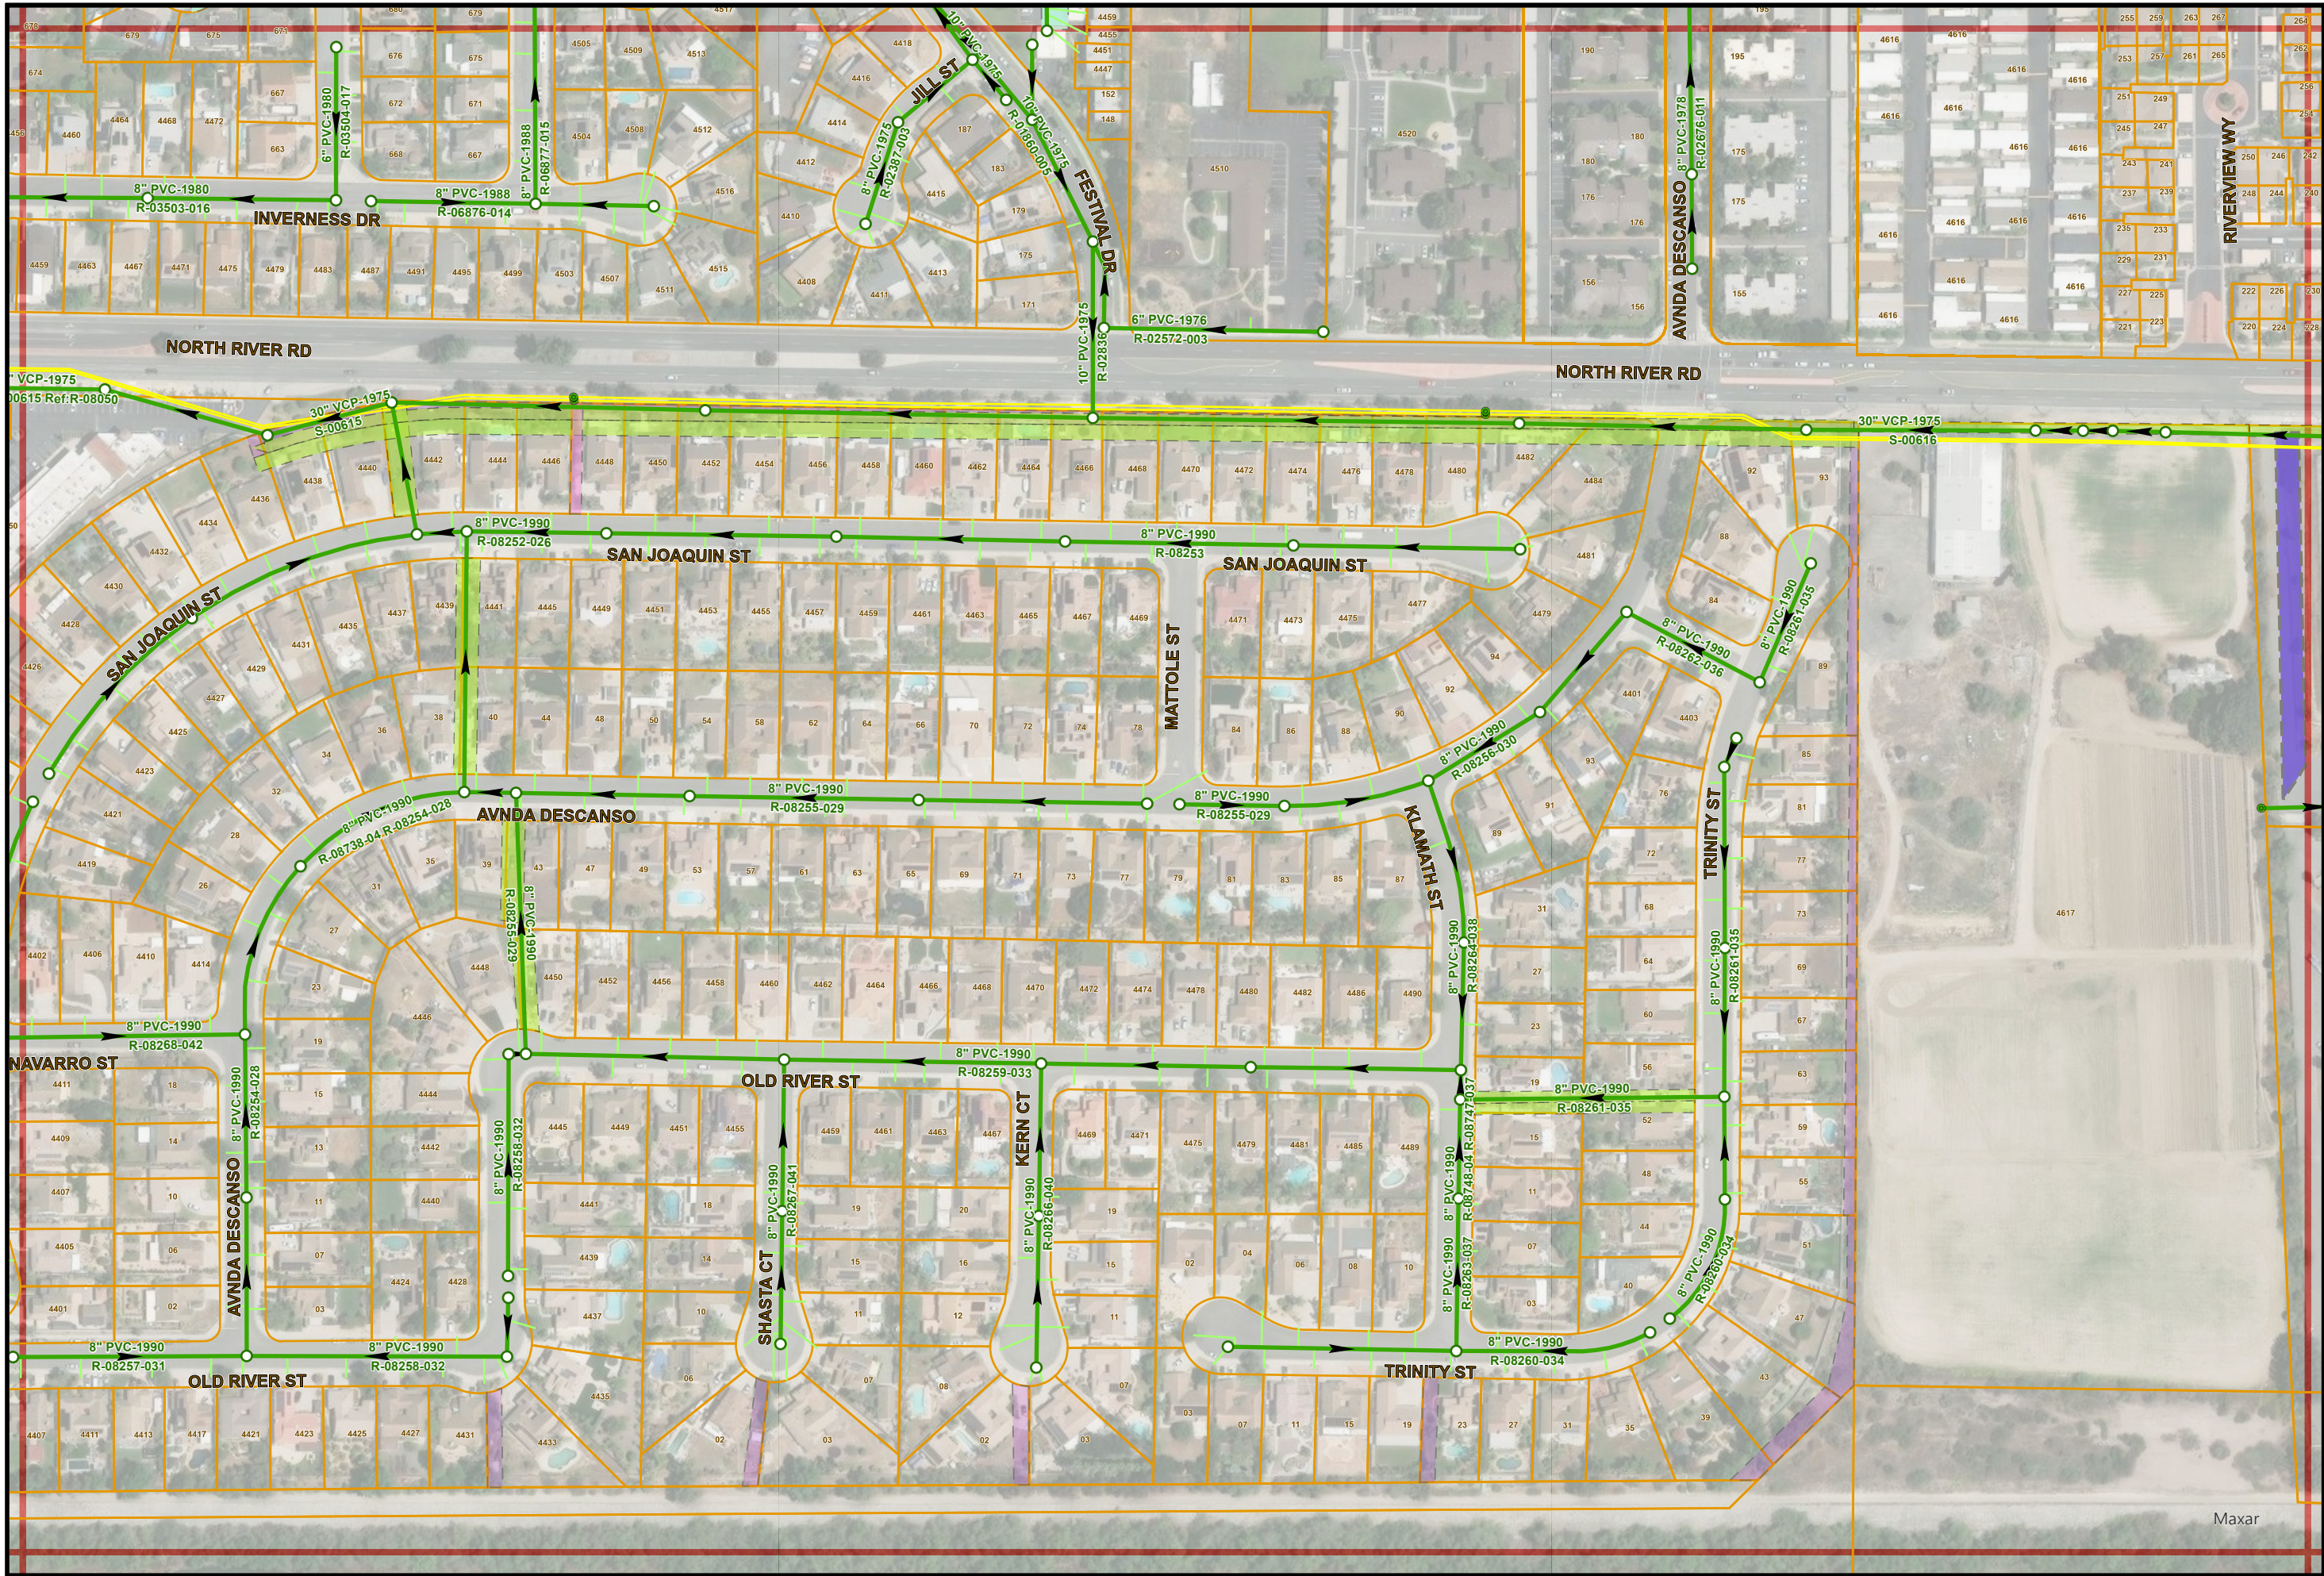

7/28/2025

- THIS MAP PREPARED SOLELY FOR ILLUSTRATION PURPOSE &
IS NOT TO BE RELIED UPON FOR ENGINEERING DRAWINGS.
- SOME INFORMATION MAY NOT BE ACCURATE.

Sewer Atlas Map No. K14

PAGE INDEX

J13	K13	L13
J14	K14	L14
J15	K15	L15



1" = 200'

K14

Maxar