


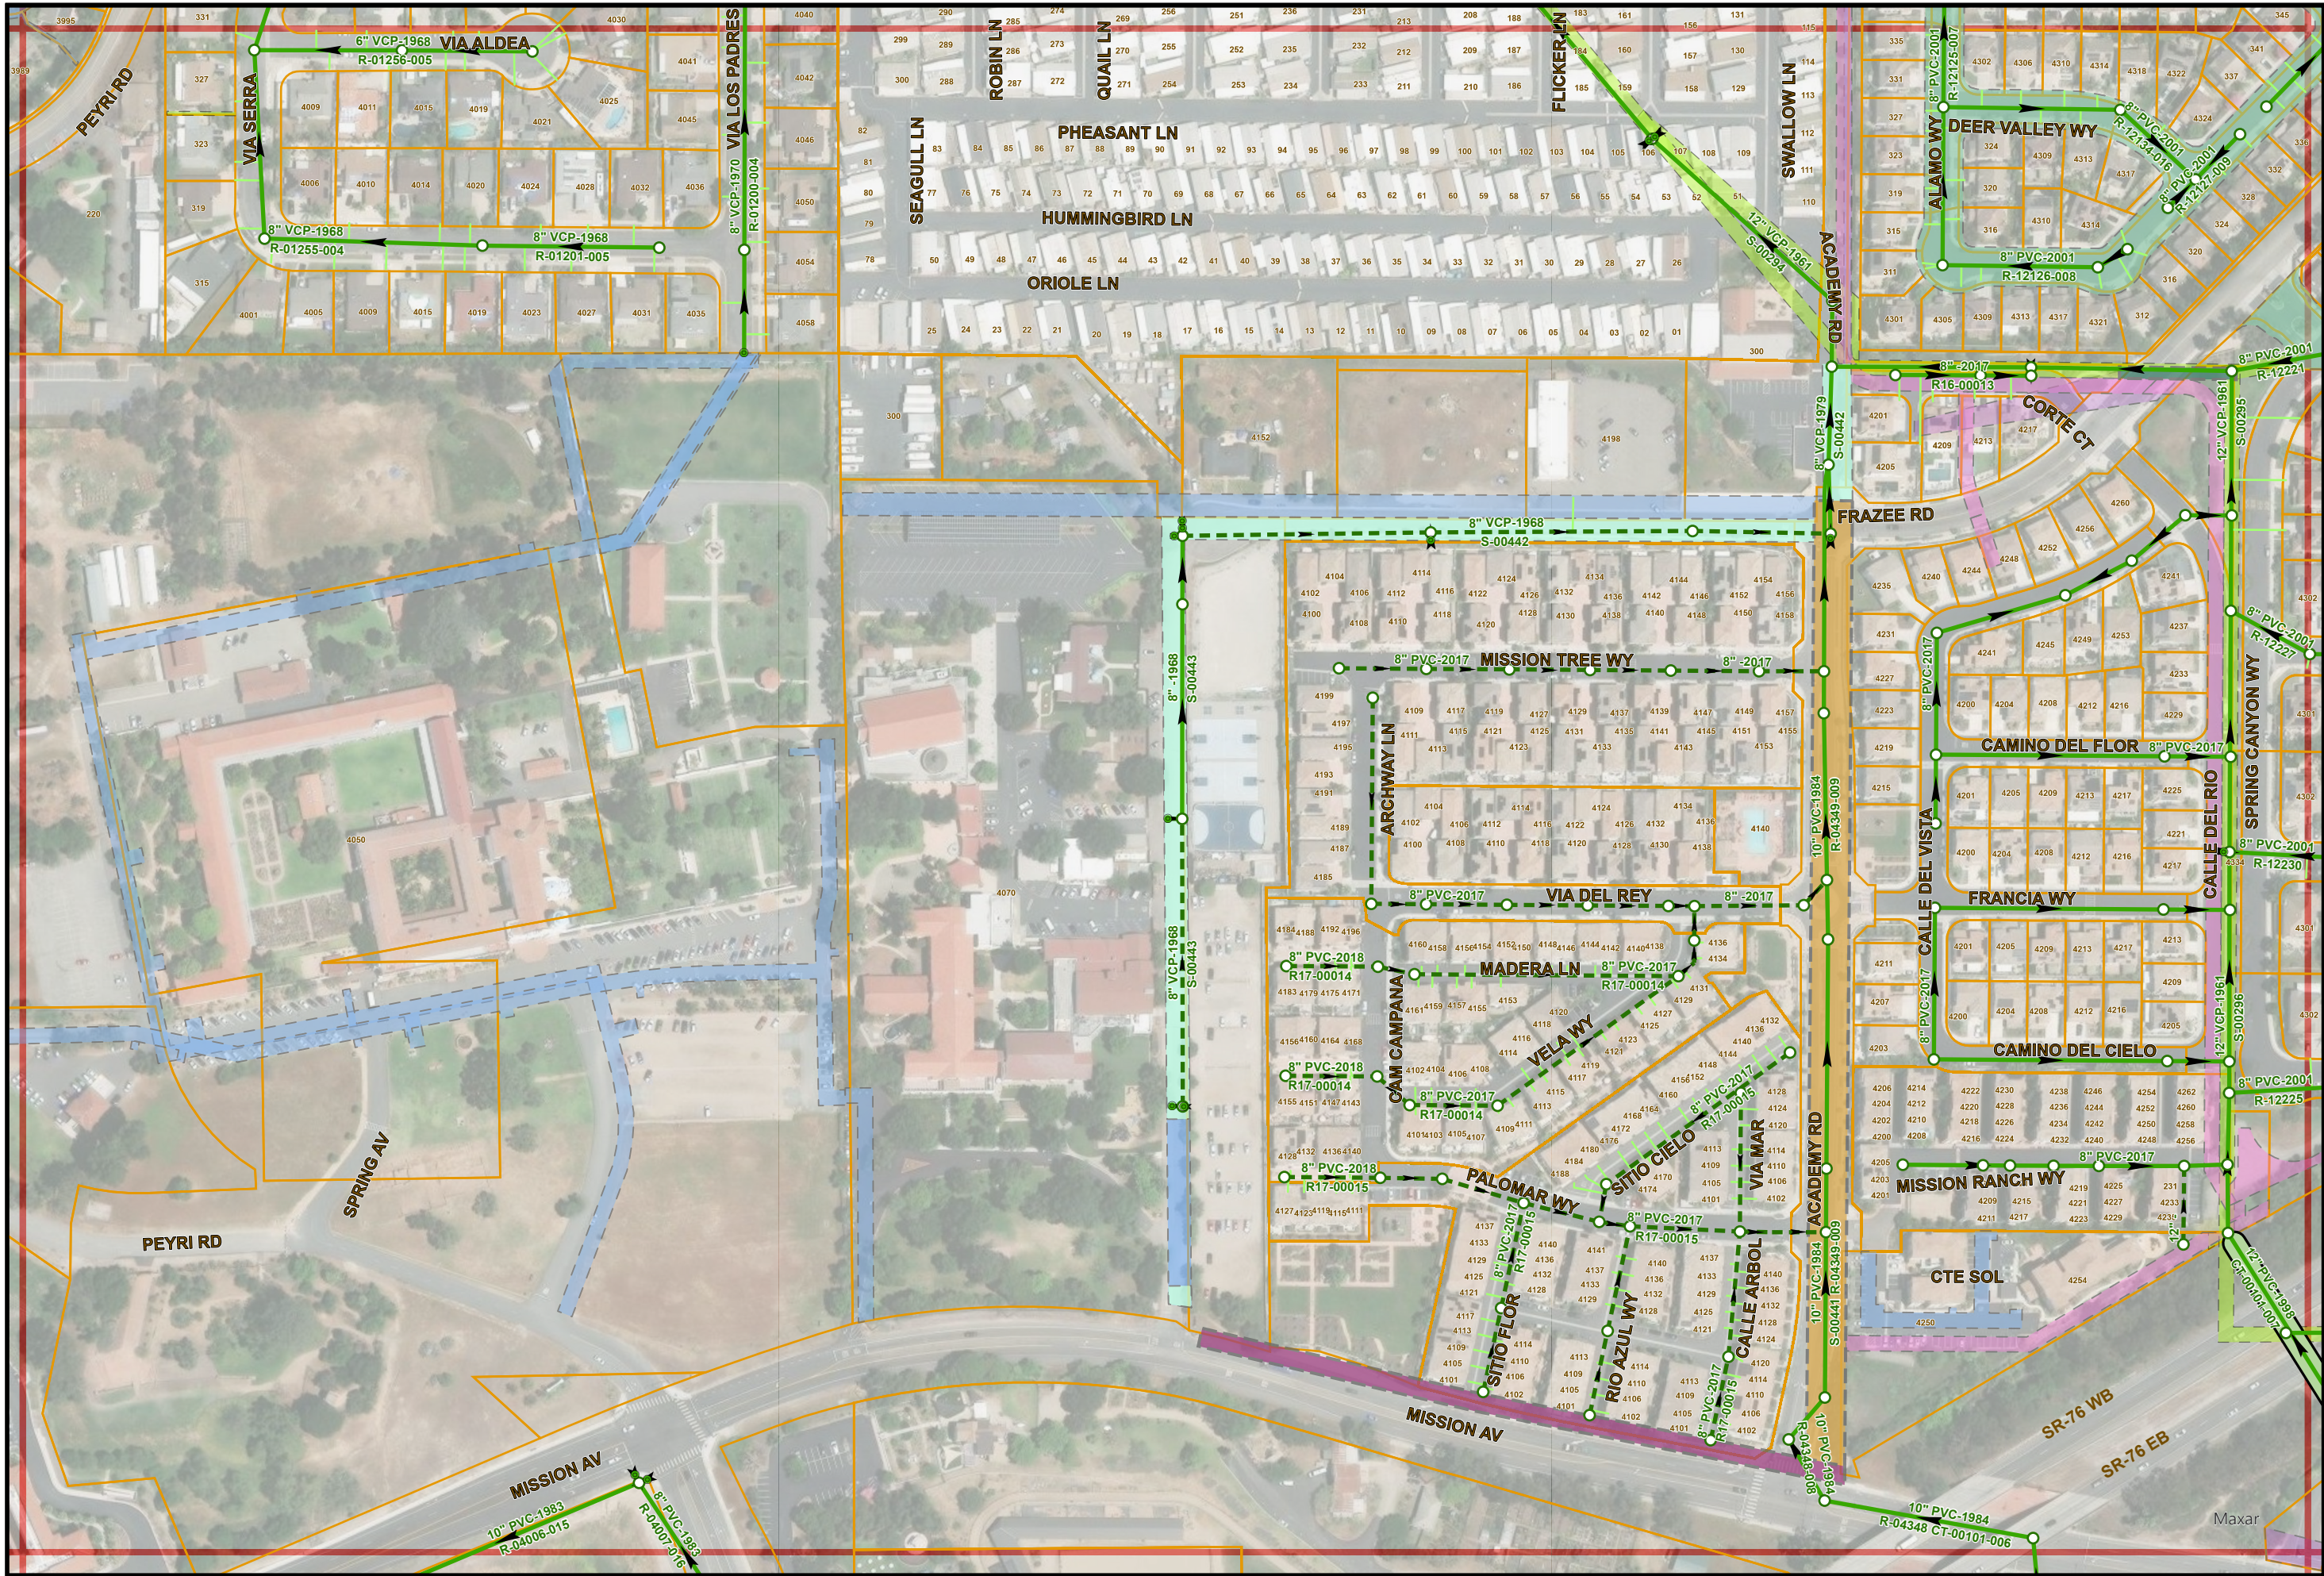

7/28/2025

- THIS MAP PREPARED SOLELY FOR ILLUSTRATION PURPOSE &
- IS NOT TO BE RELIED UPON FOR ENGINEERING DRAWINGS.
- SOME INFORMATION MAY NOT BE ACCURATE.

Sewer Atlas Map No. K16

PAGE INDEX

J15	K15	L15
J16	K16	L16
J17	K17	L17



1" = 200'

K16