


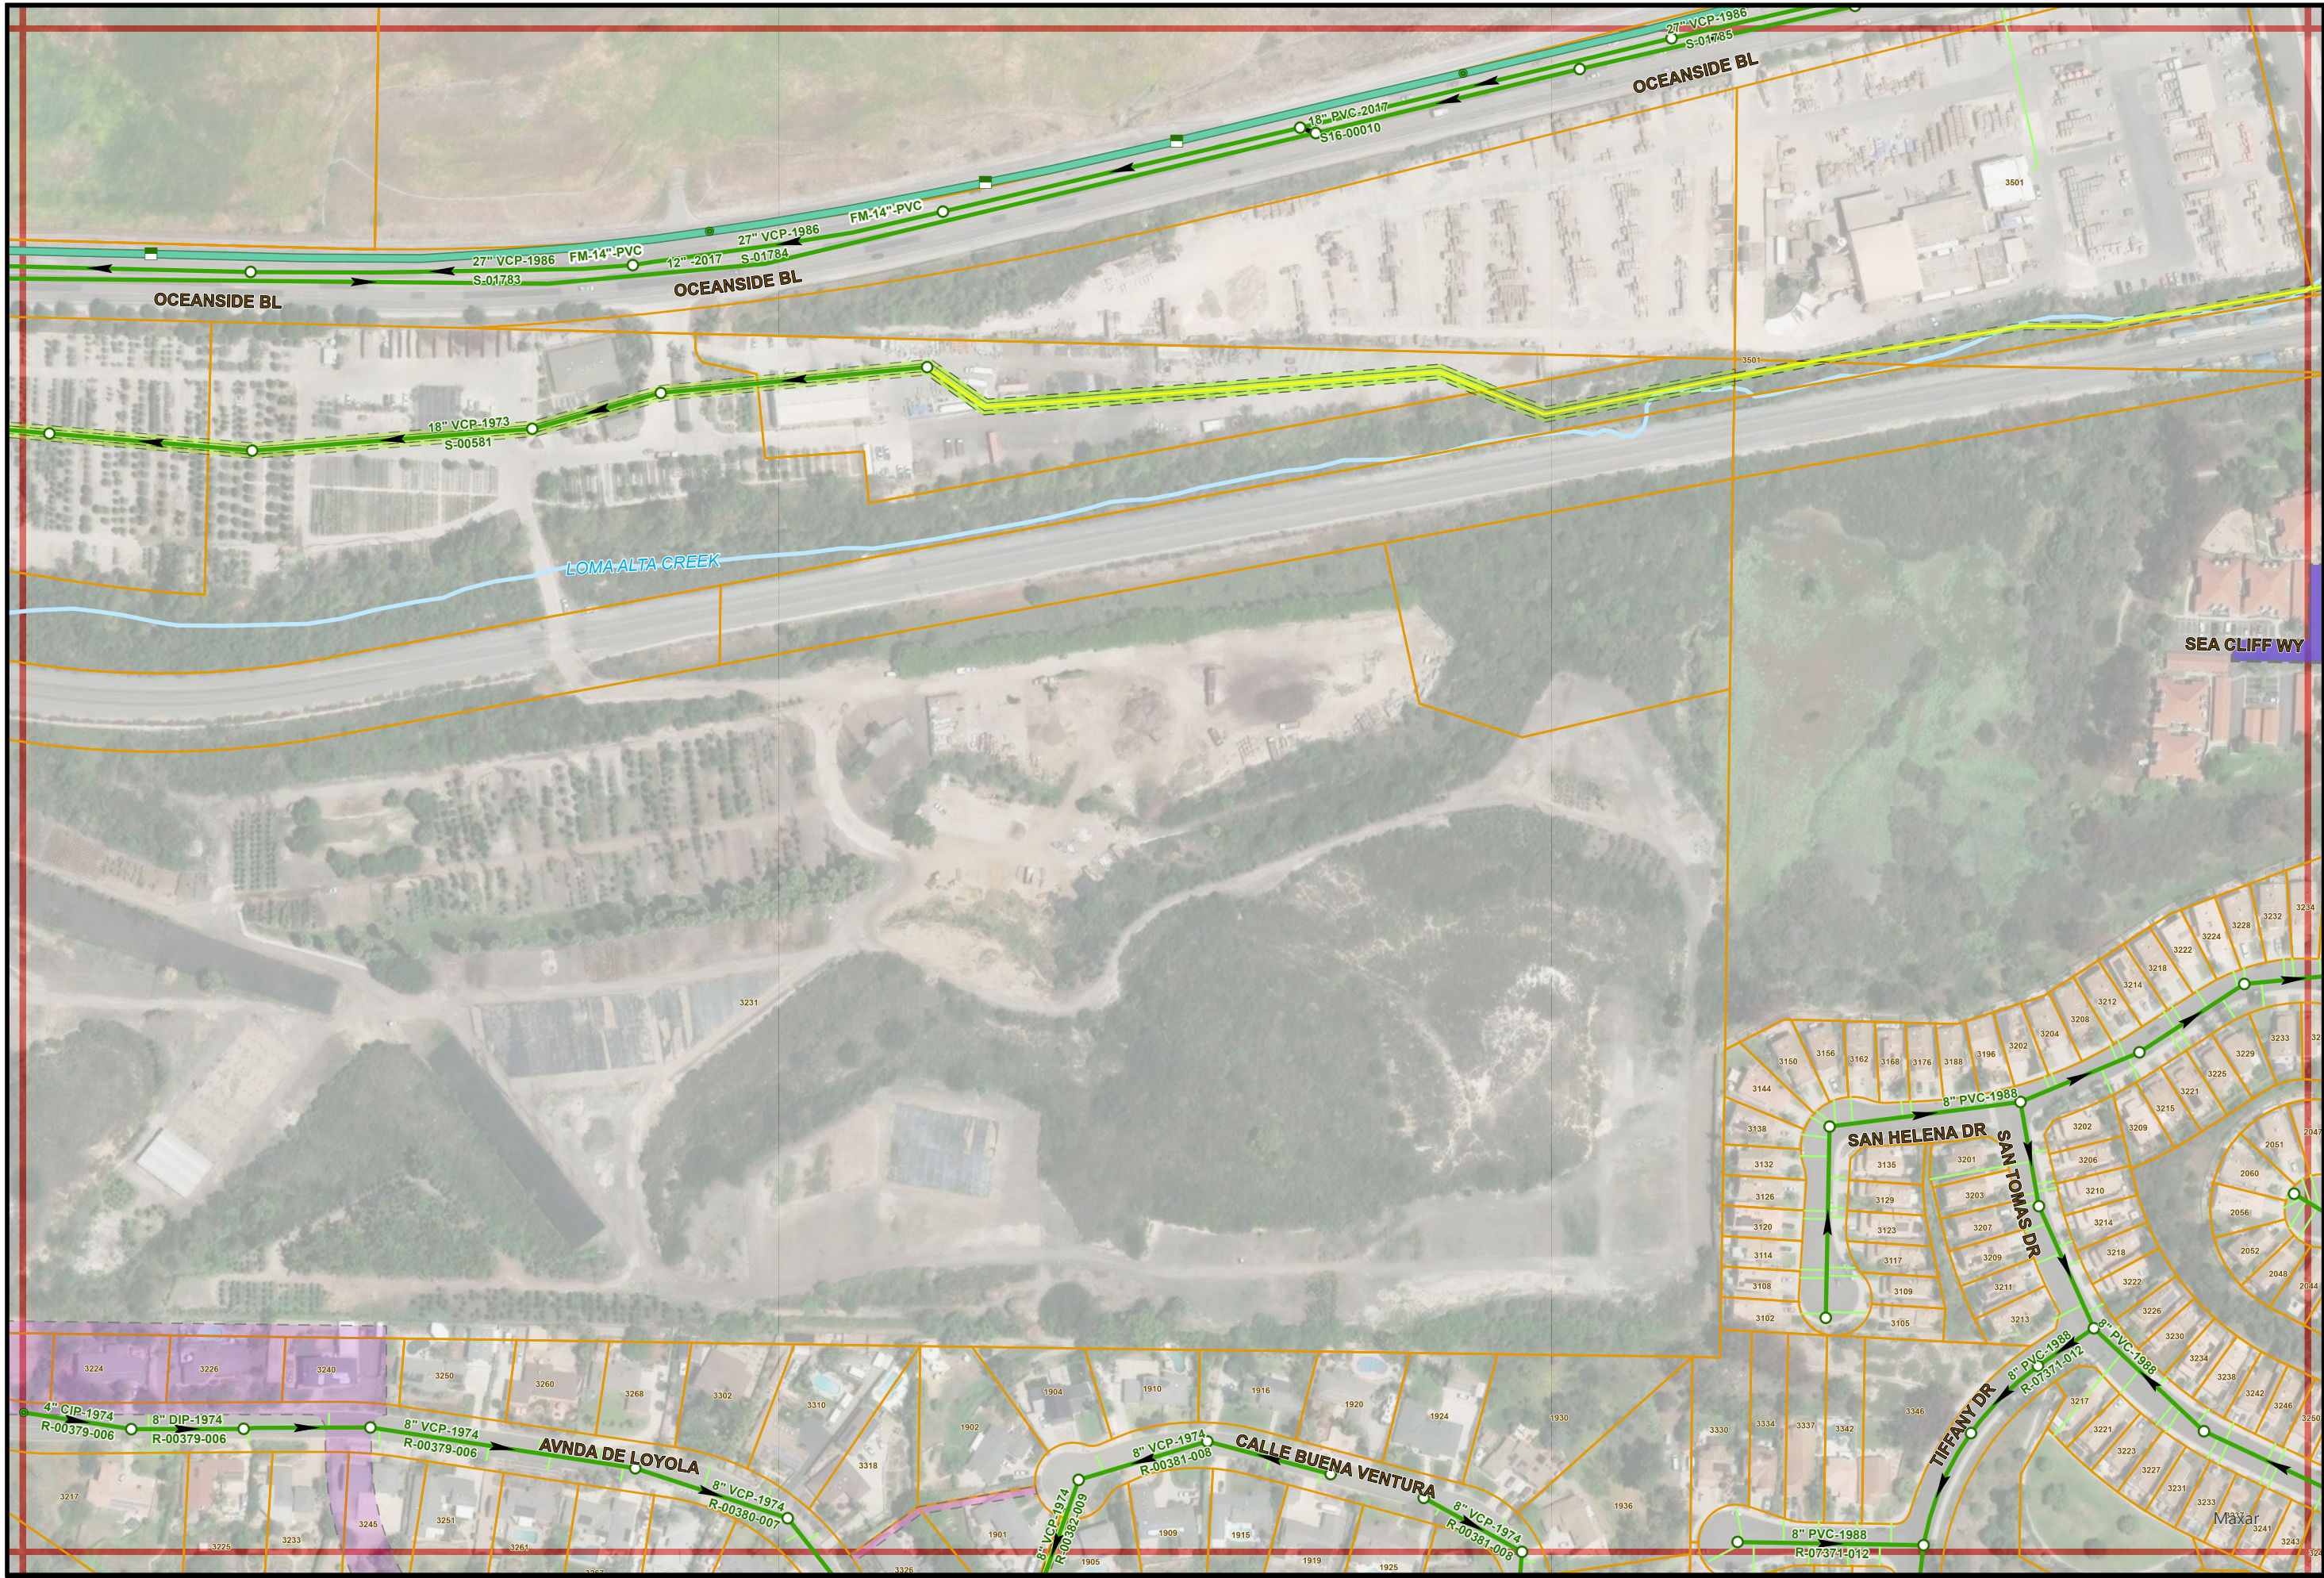

Sewer Atlas Map No. K22

PAGE INDEX

J21	K21	L21
J22	K22	L22
J23	K23	L23



1" = 200'

K22