


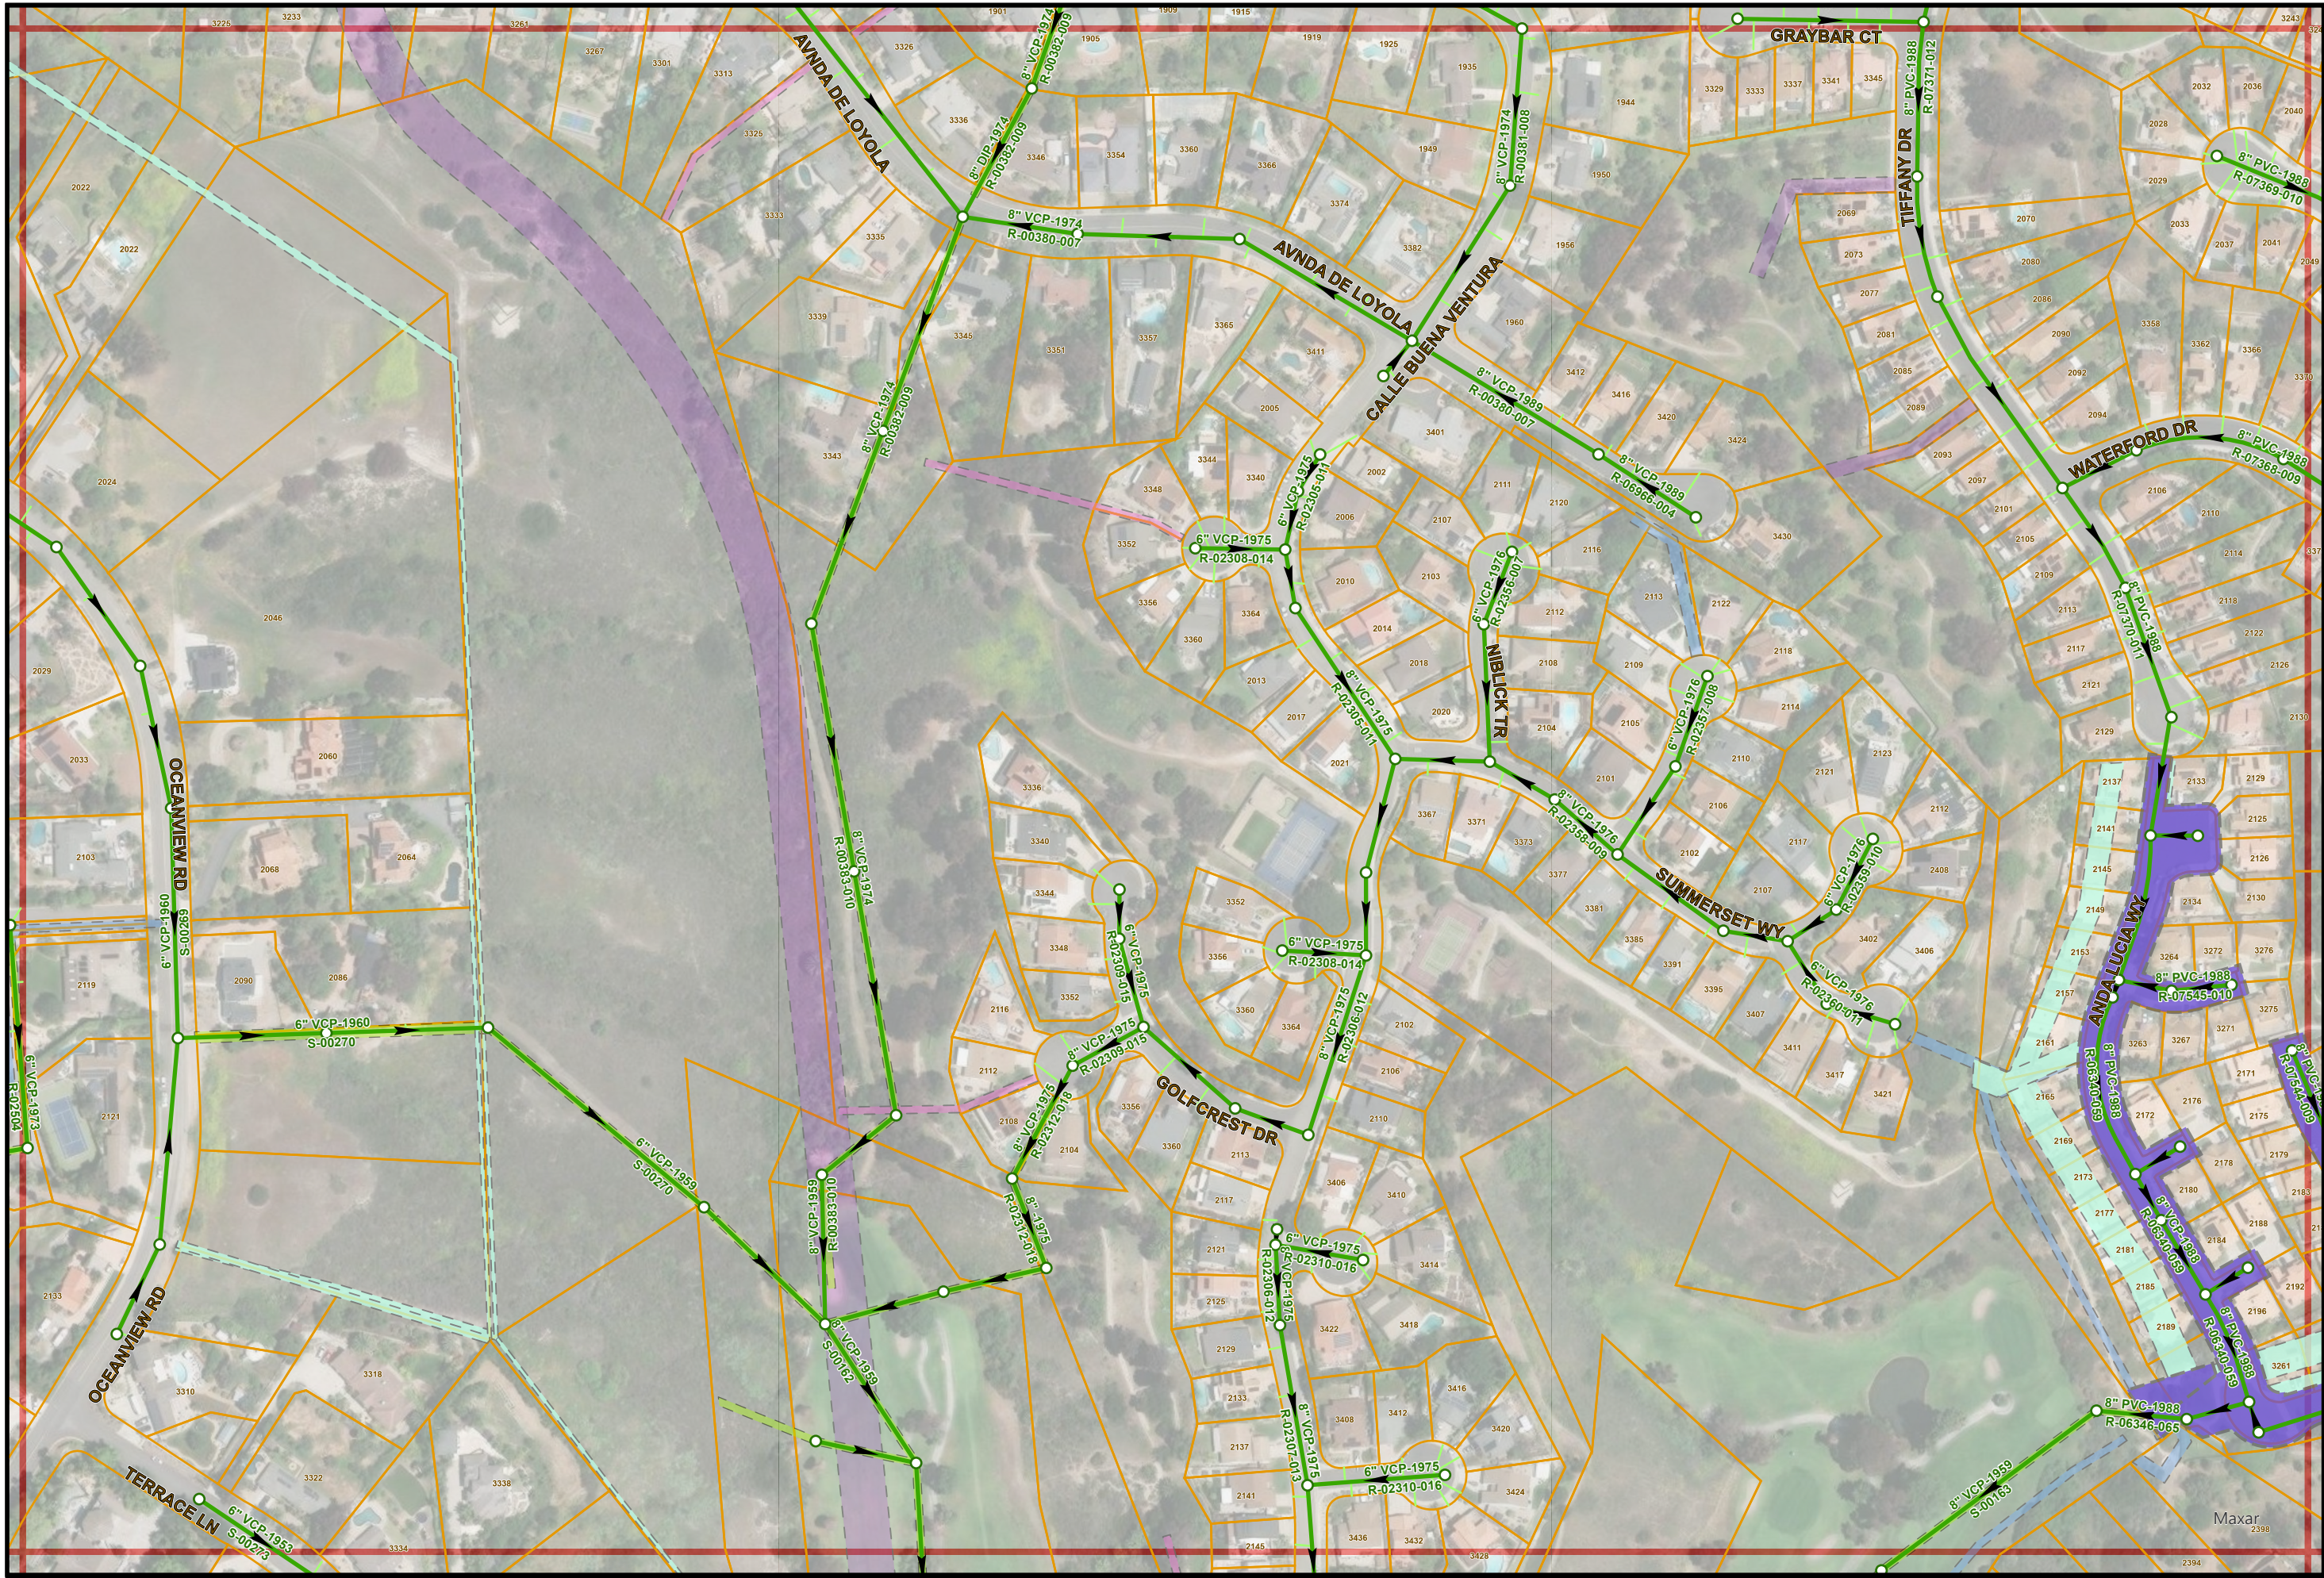

Sewer Atlas Map No. K23

PAGE INDEX

J22	K22	L22
J23	K23	L23
J24	K24	L24



1" = 200'

K23