


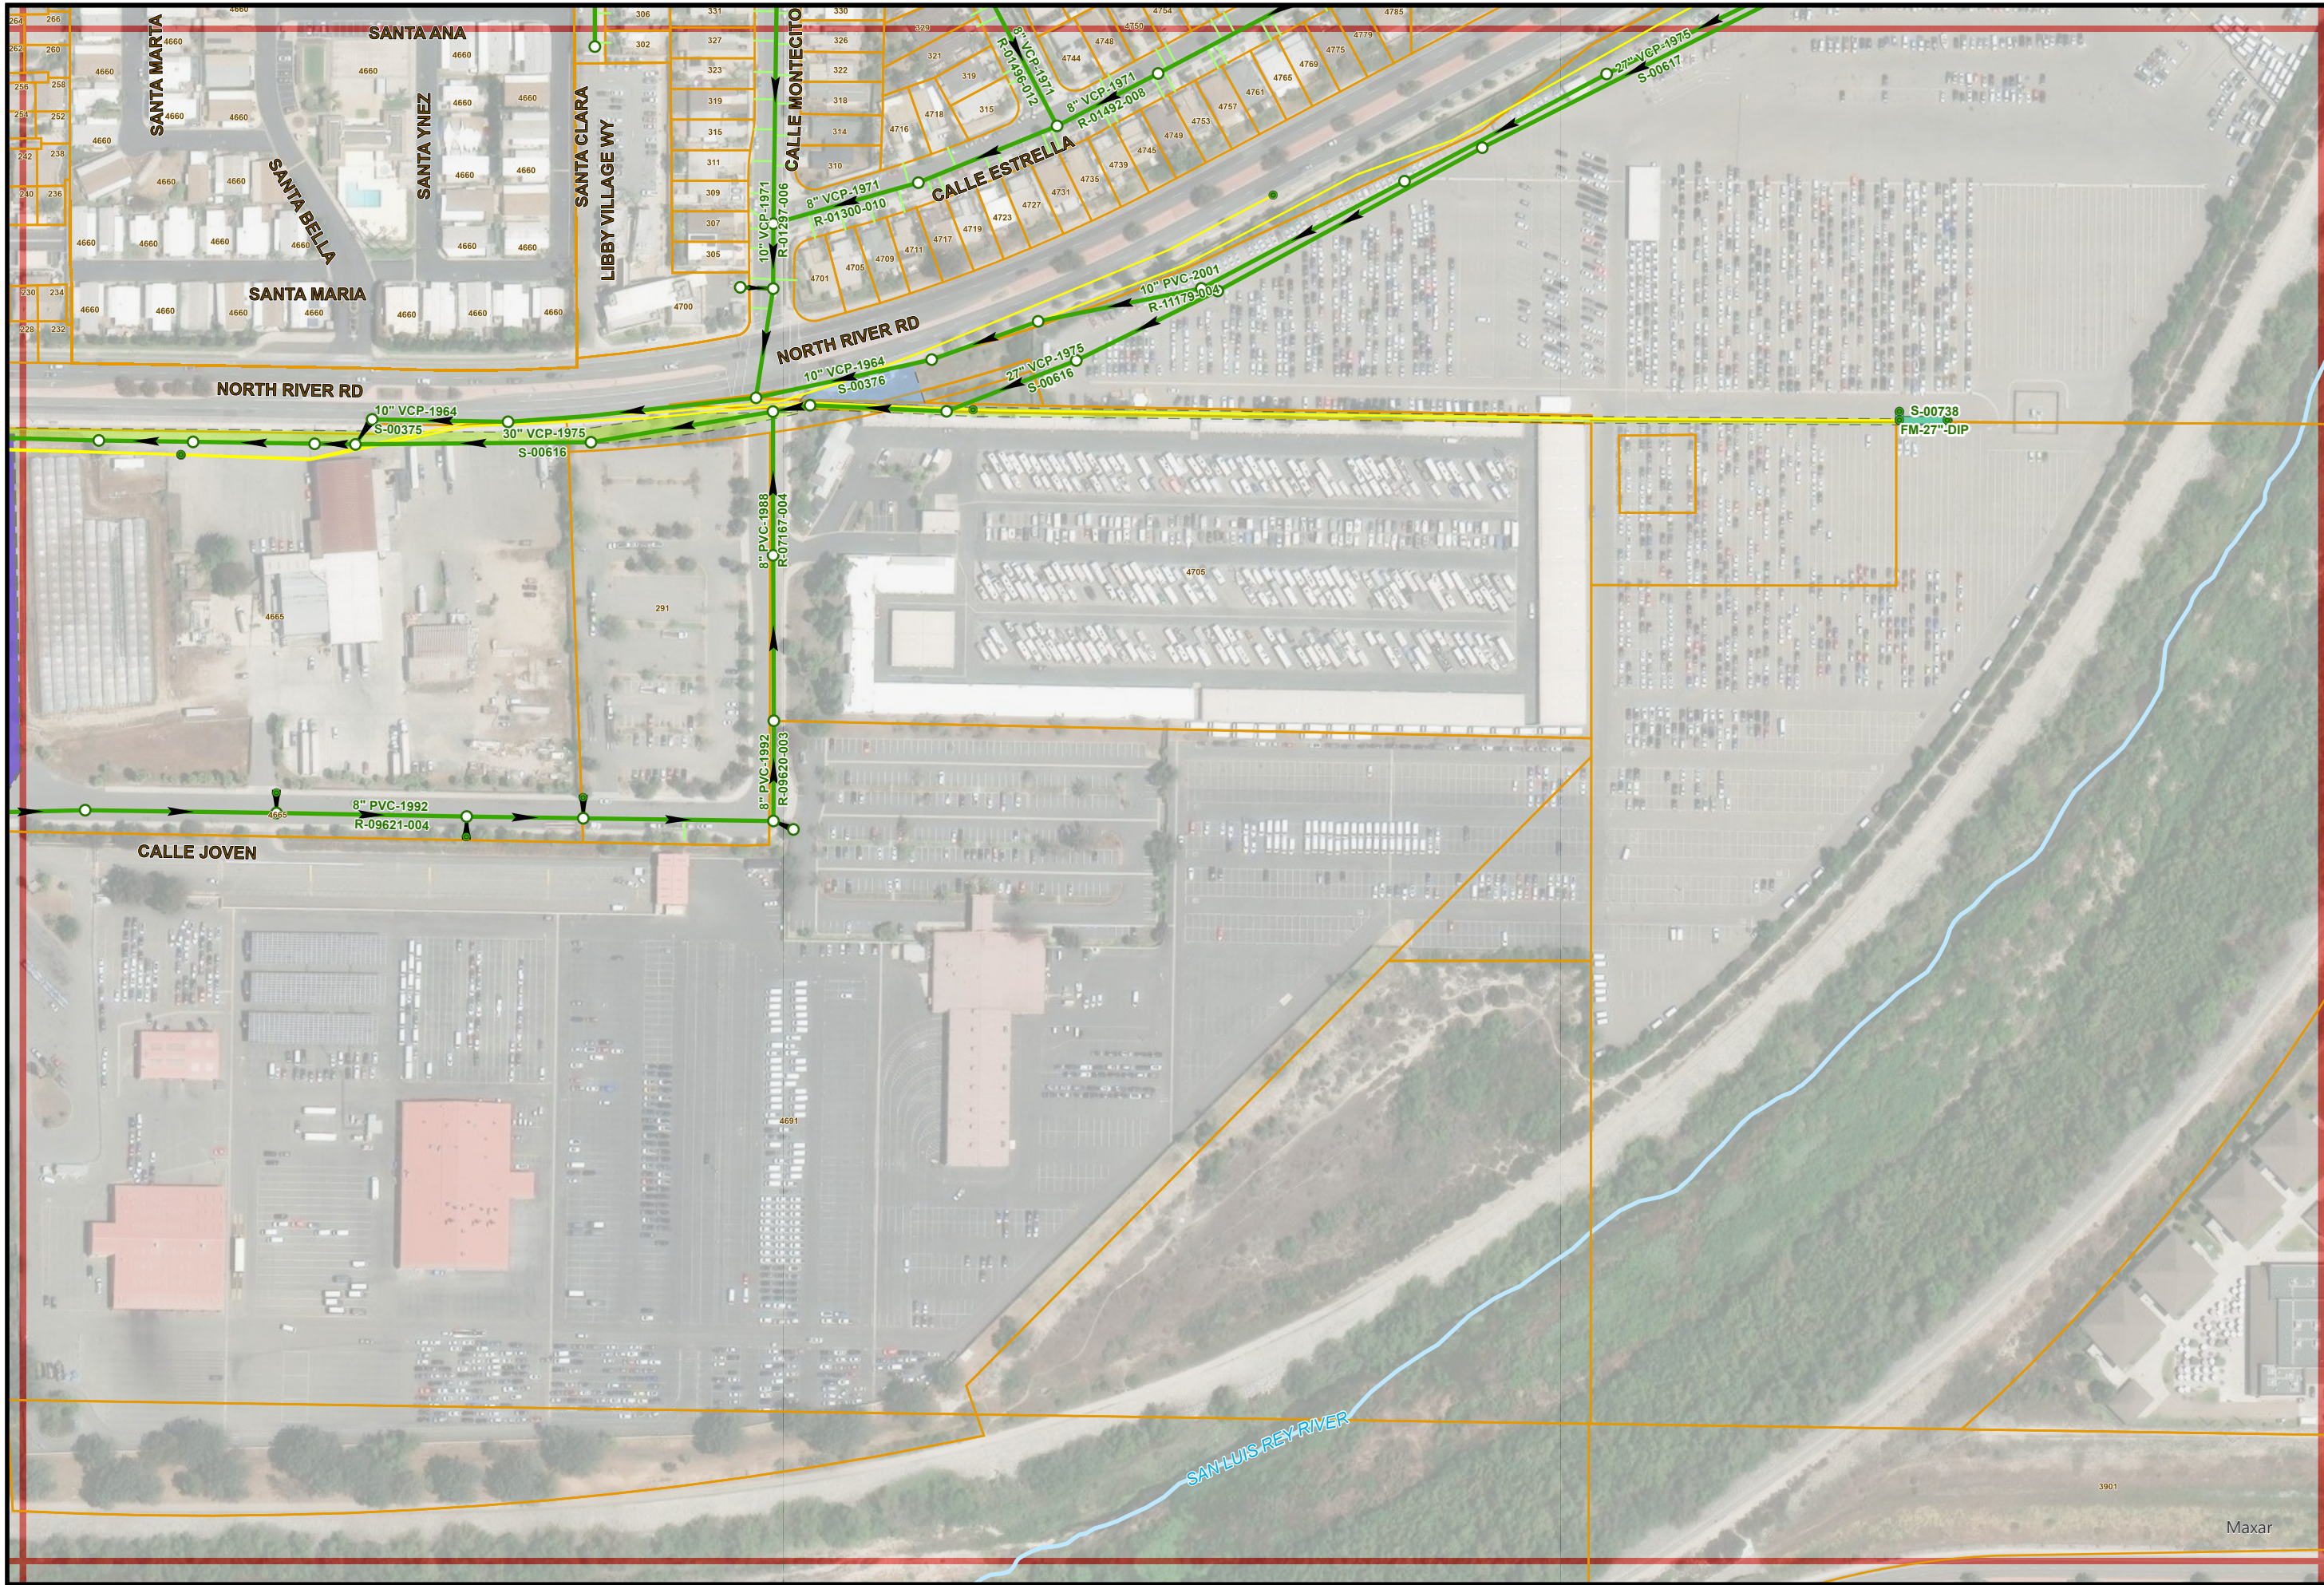

Sewer Atlas Map No. L14

PAGE INDEX

K13	L13	M13
K14	L14	M14
K15	L15	M15



1" = 200'

L14

Maxar

3901

SAN LUIS REY RIVER