


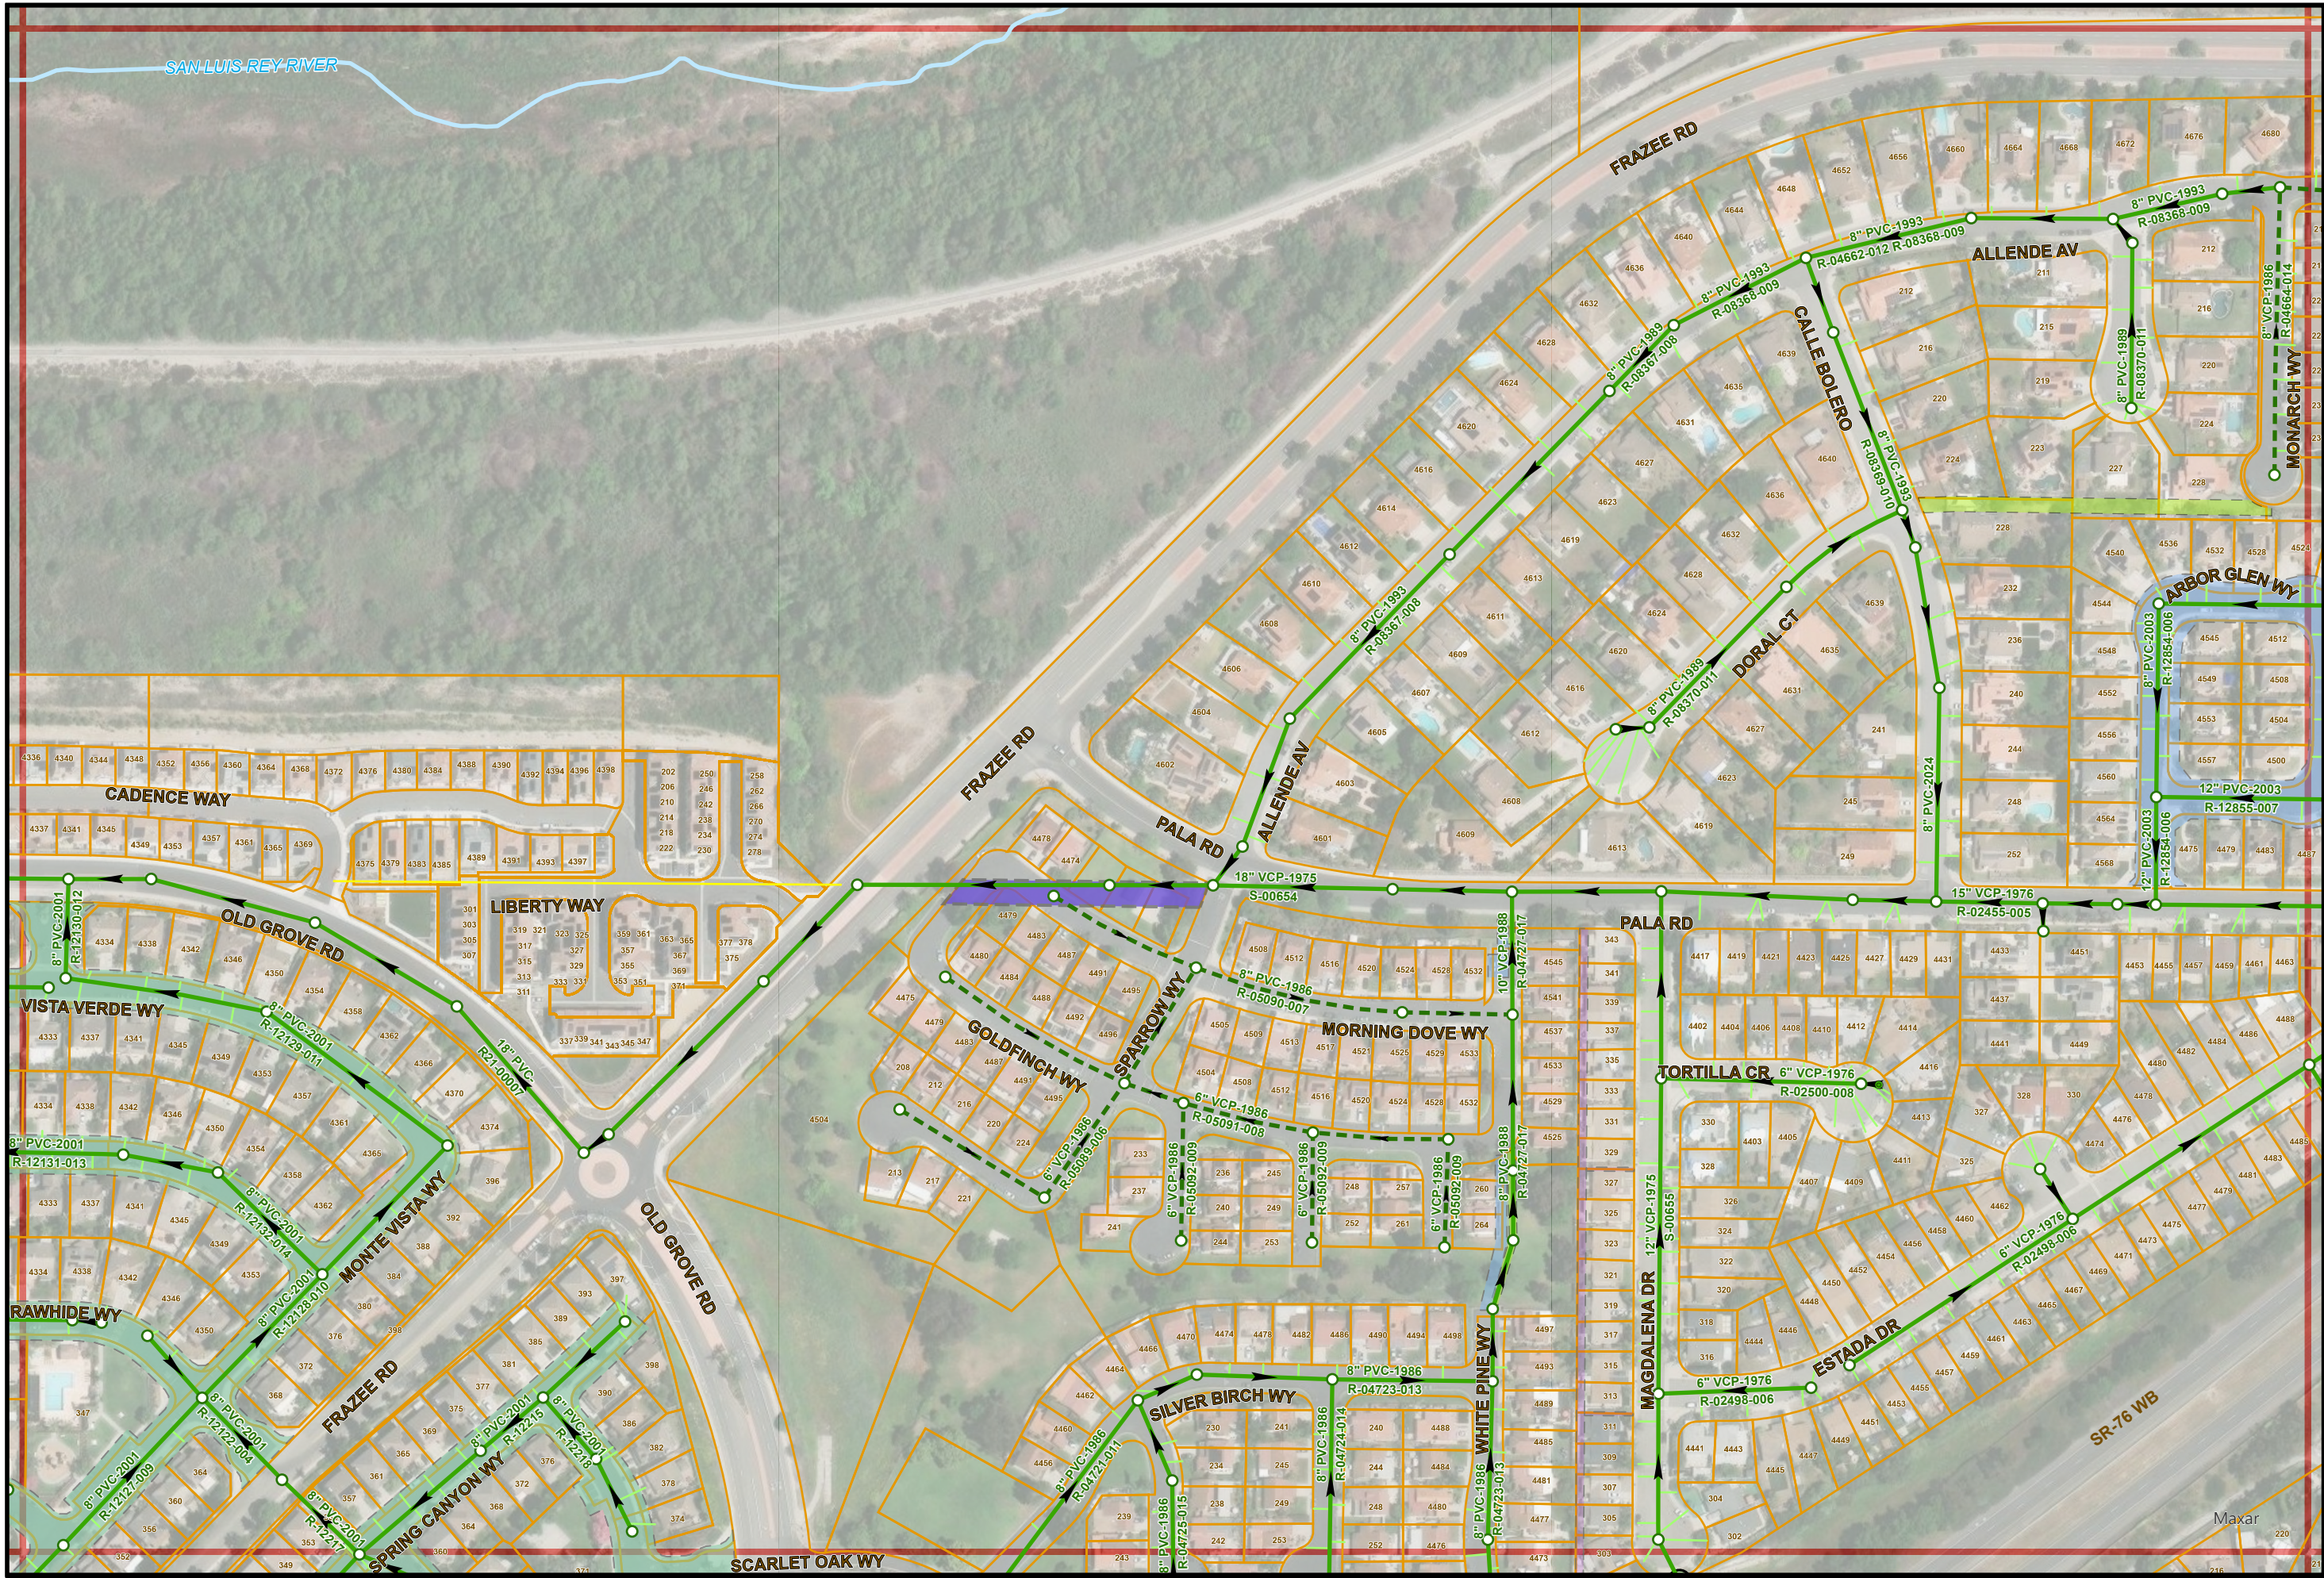

Sewer Atlas Map No. L15

PAGE INDEX

K14	L14	M14
K15	L15	M15
K16	L16	M16



1" = 200'

L15