


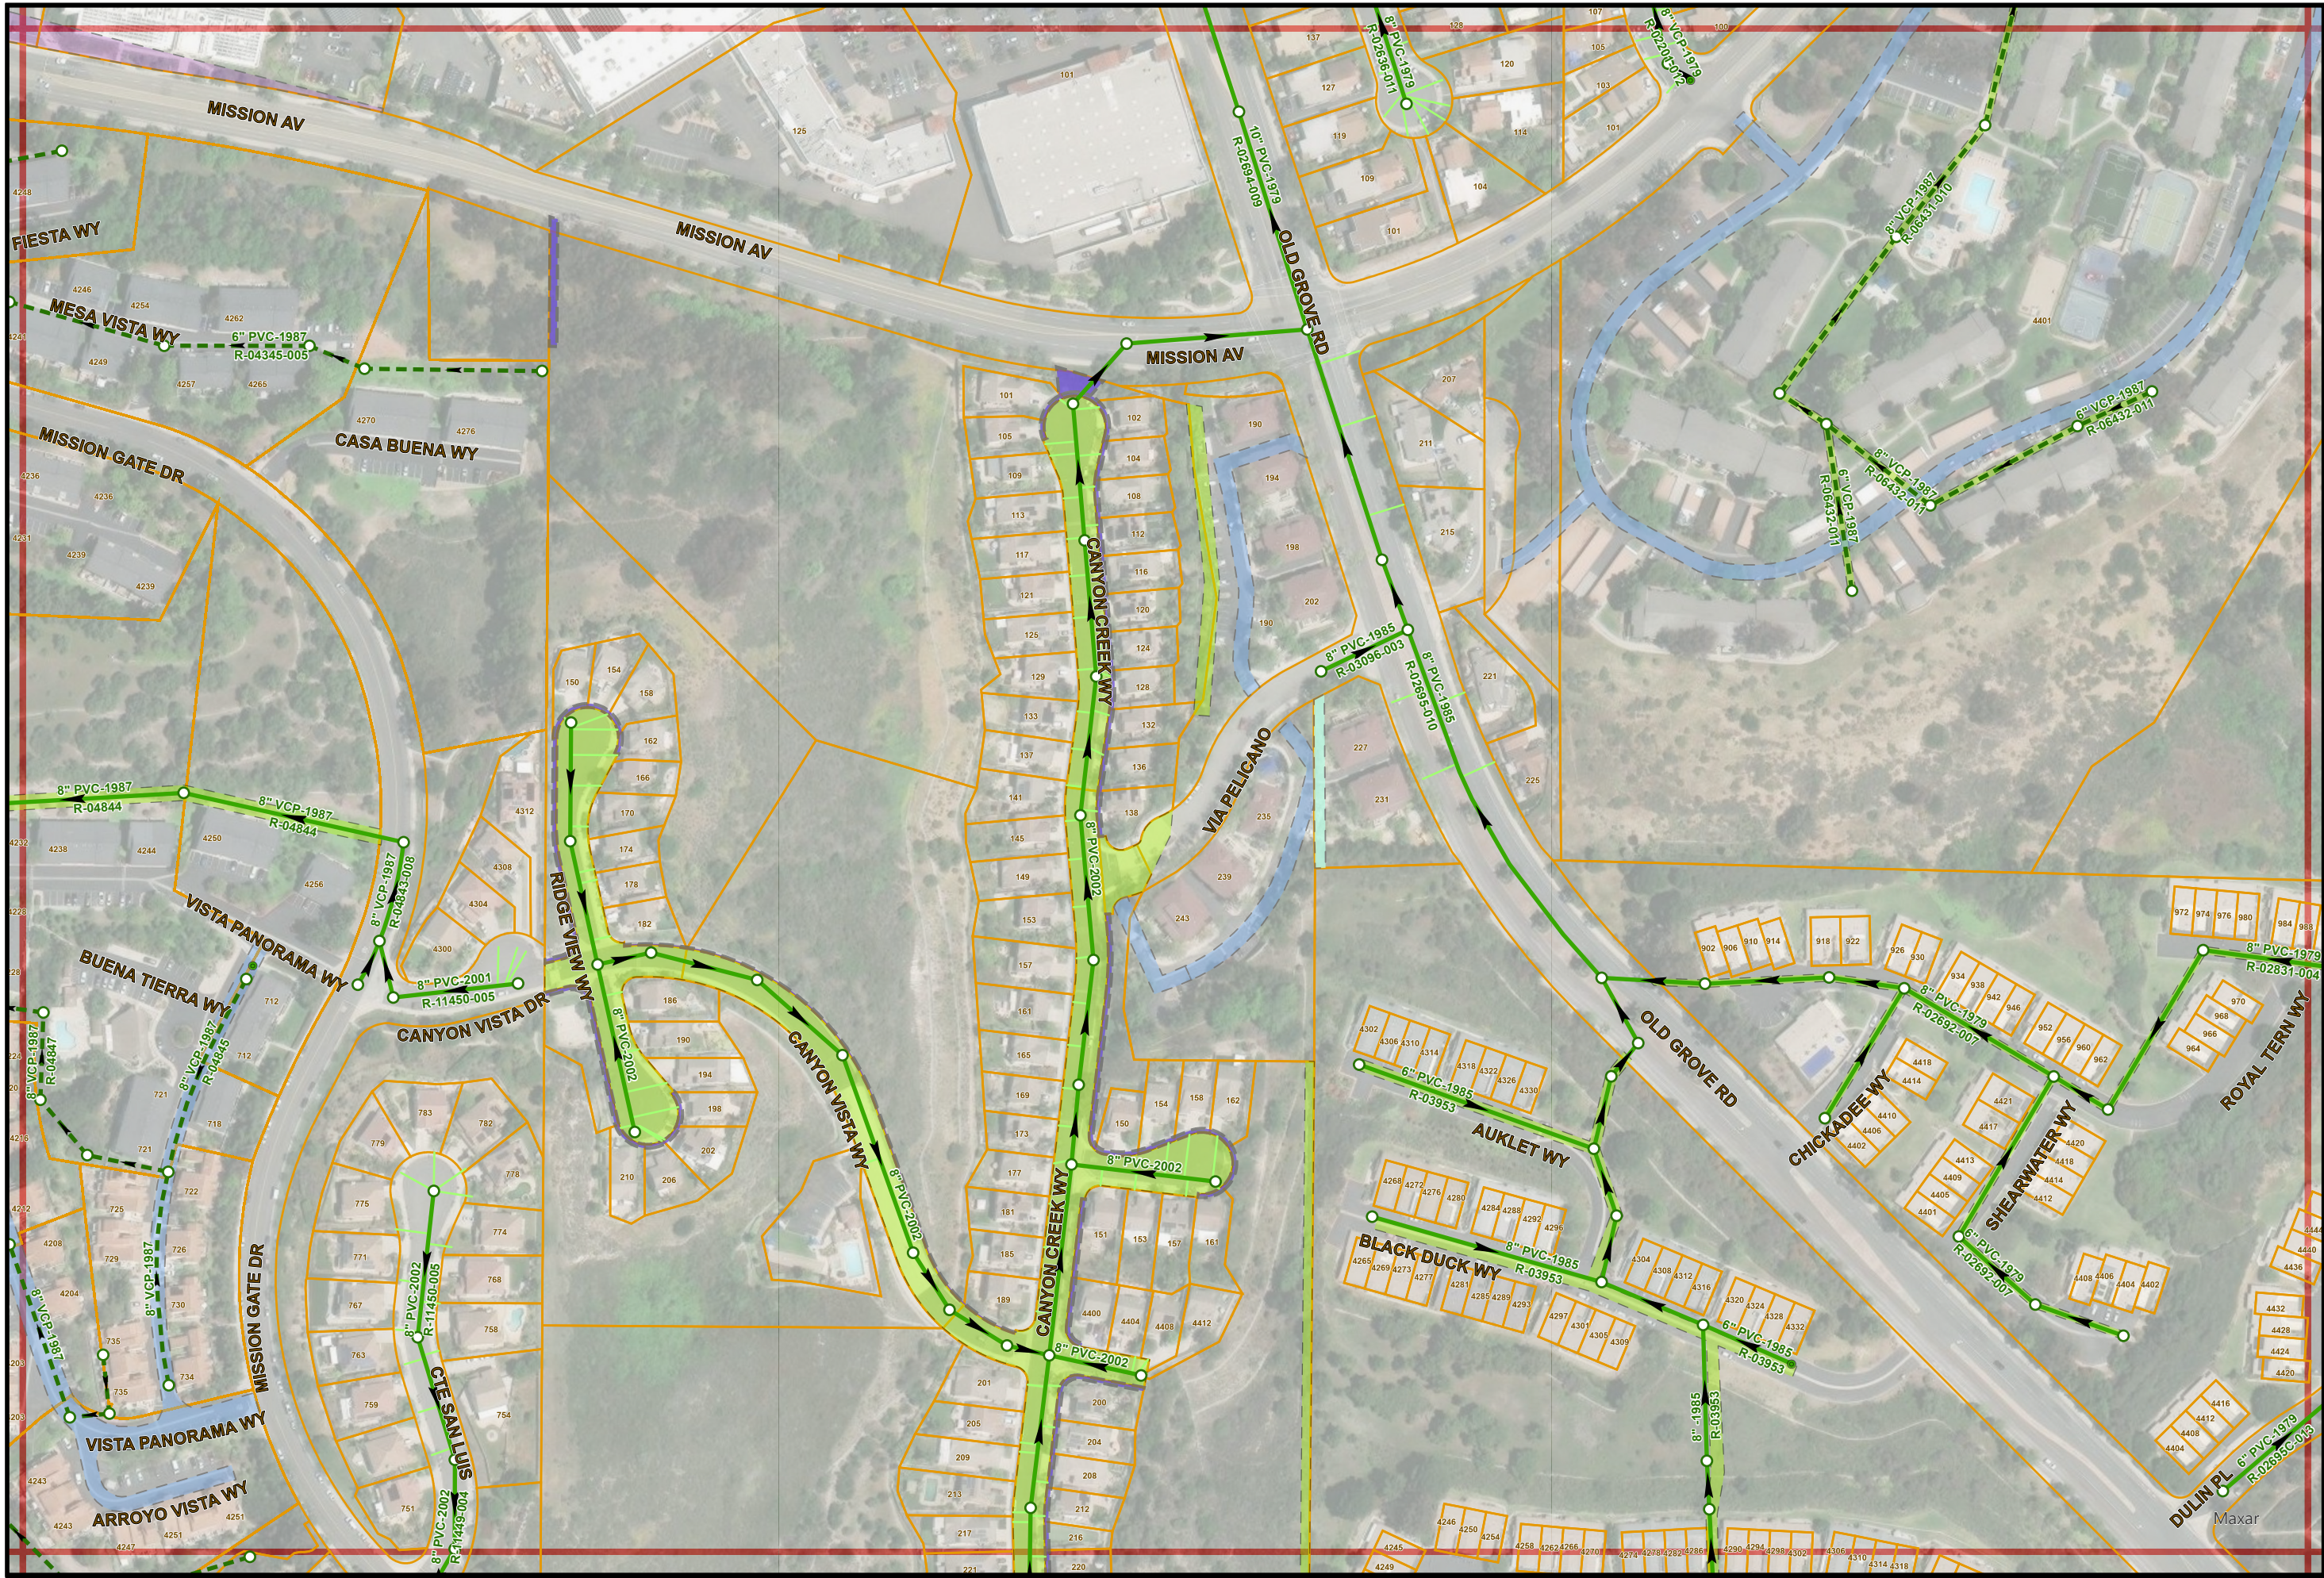

Sewer Atlas Map No. L17

PAGE INDEX

K16	L16	M16
K17	L17	M17
K18	L18	M18



1" = 200'

L17