


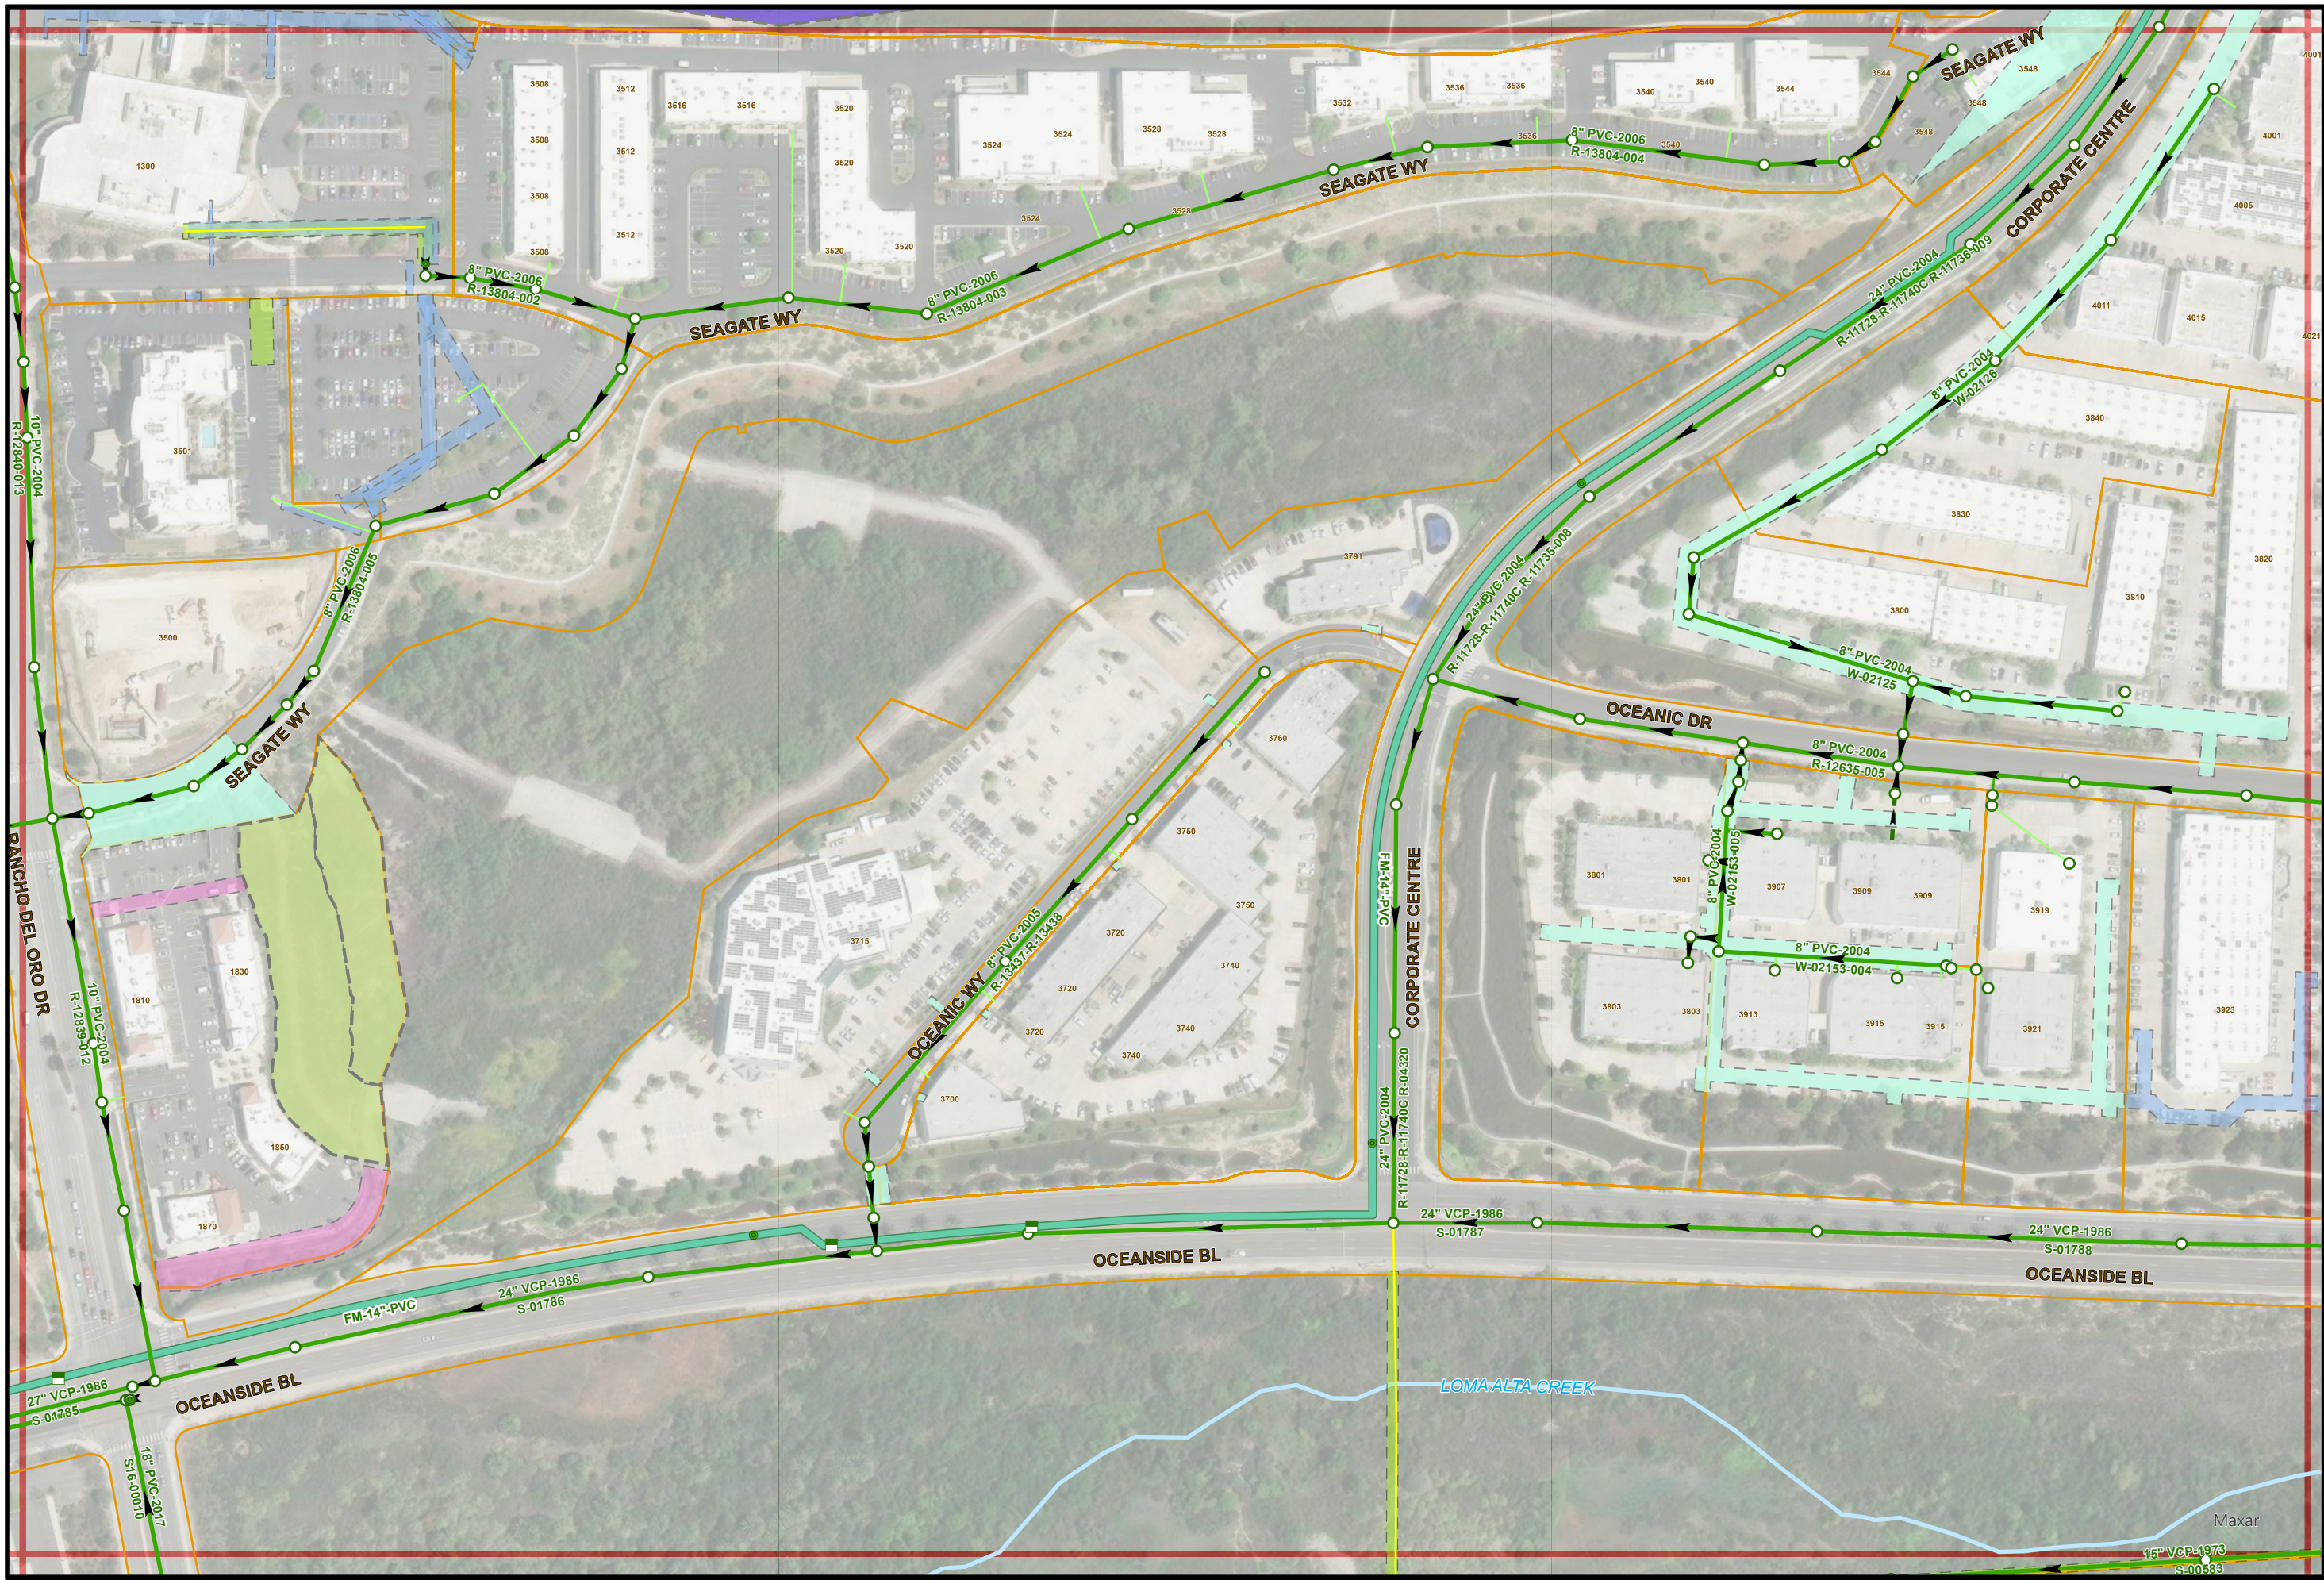

Sewer Atlas Map No. L21

PAGE INDEX

K20	L20	M20
K21	L21	M21
K22	L22	M22



1" = 200'

L21