


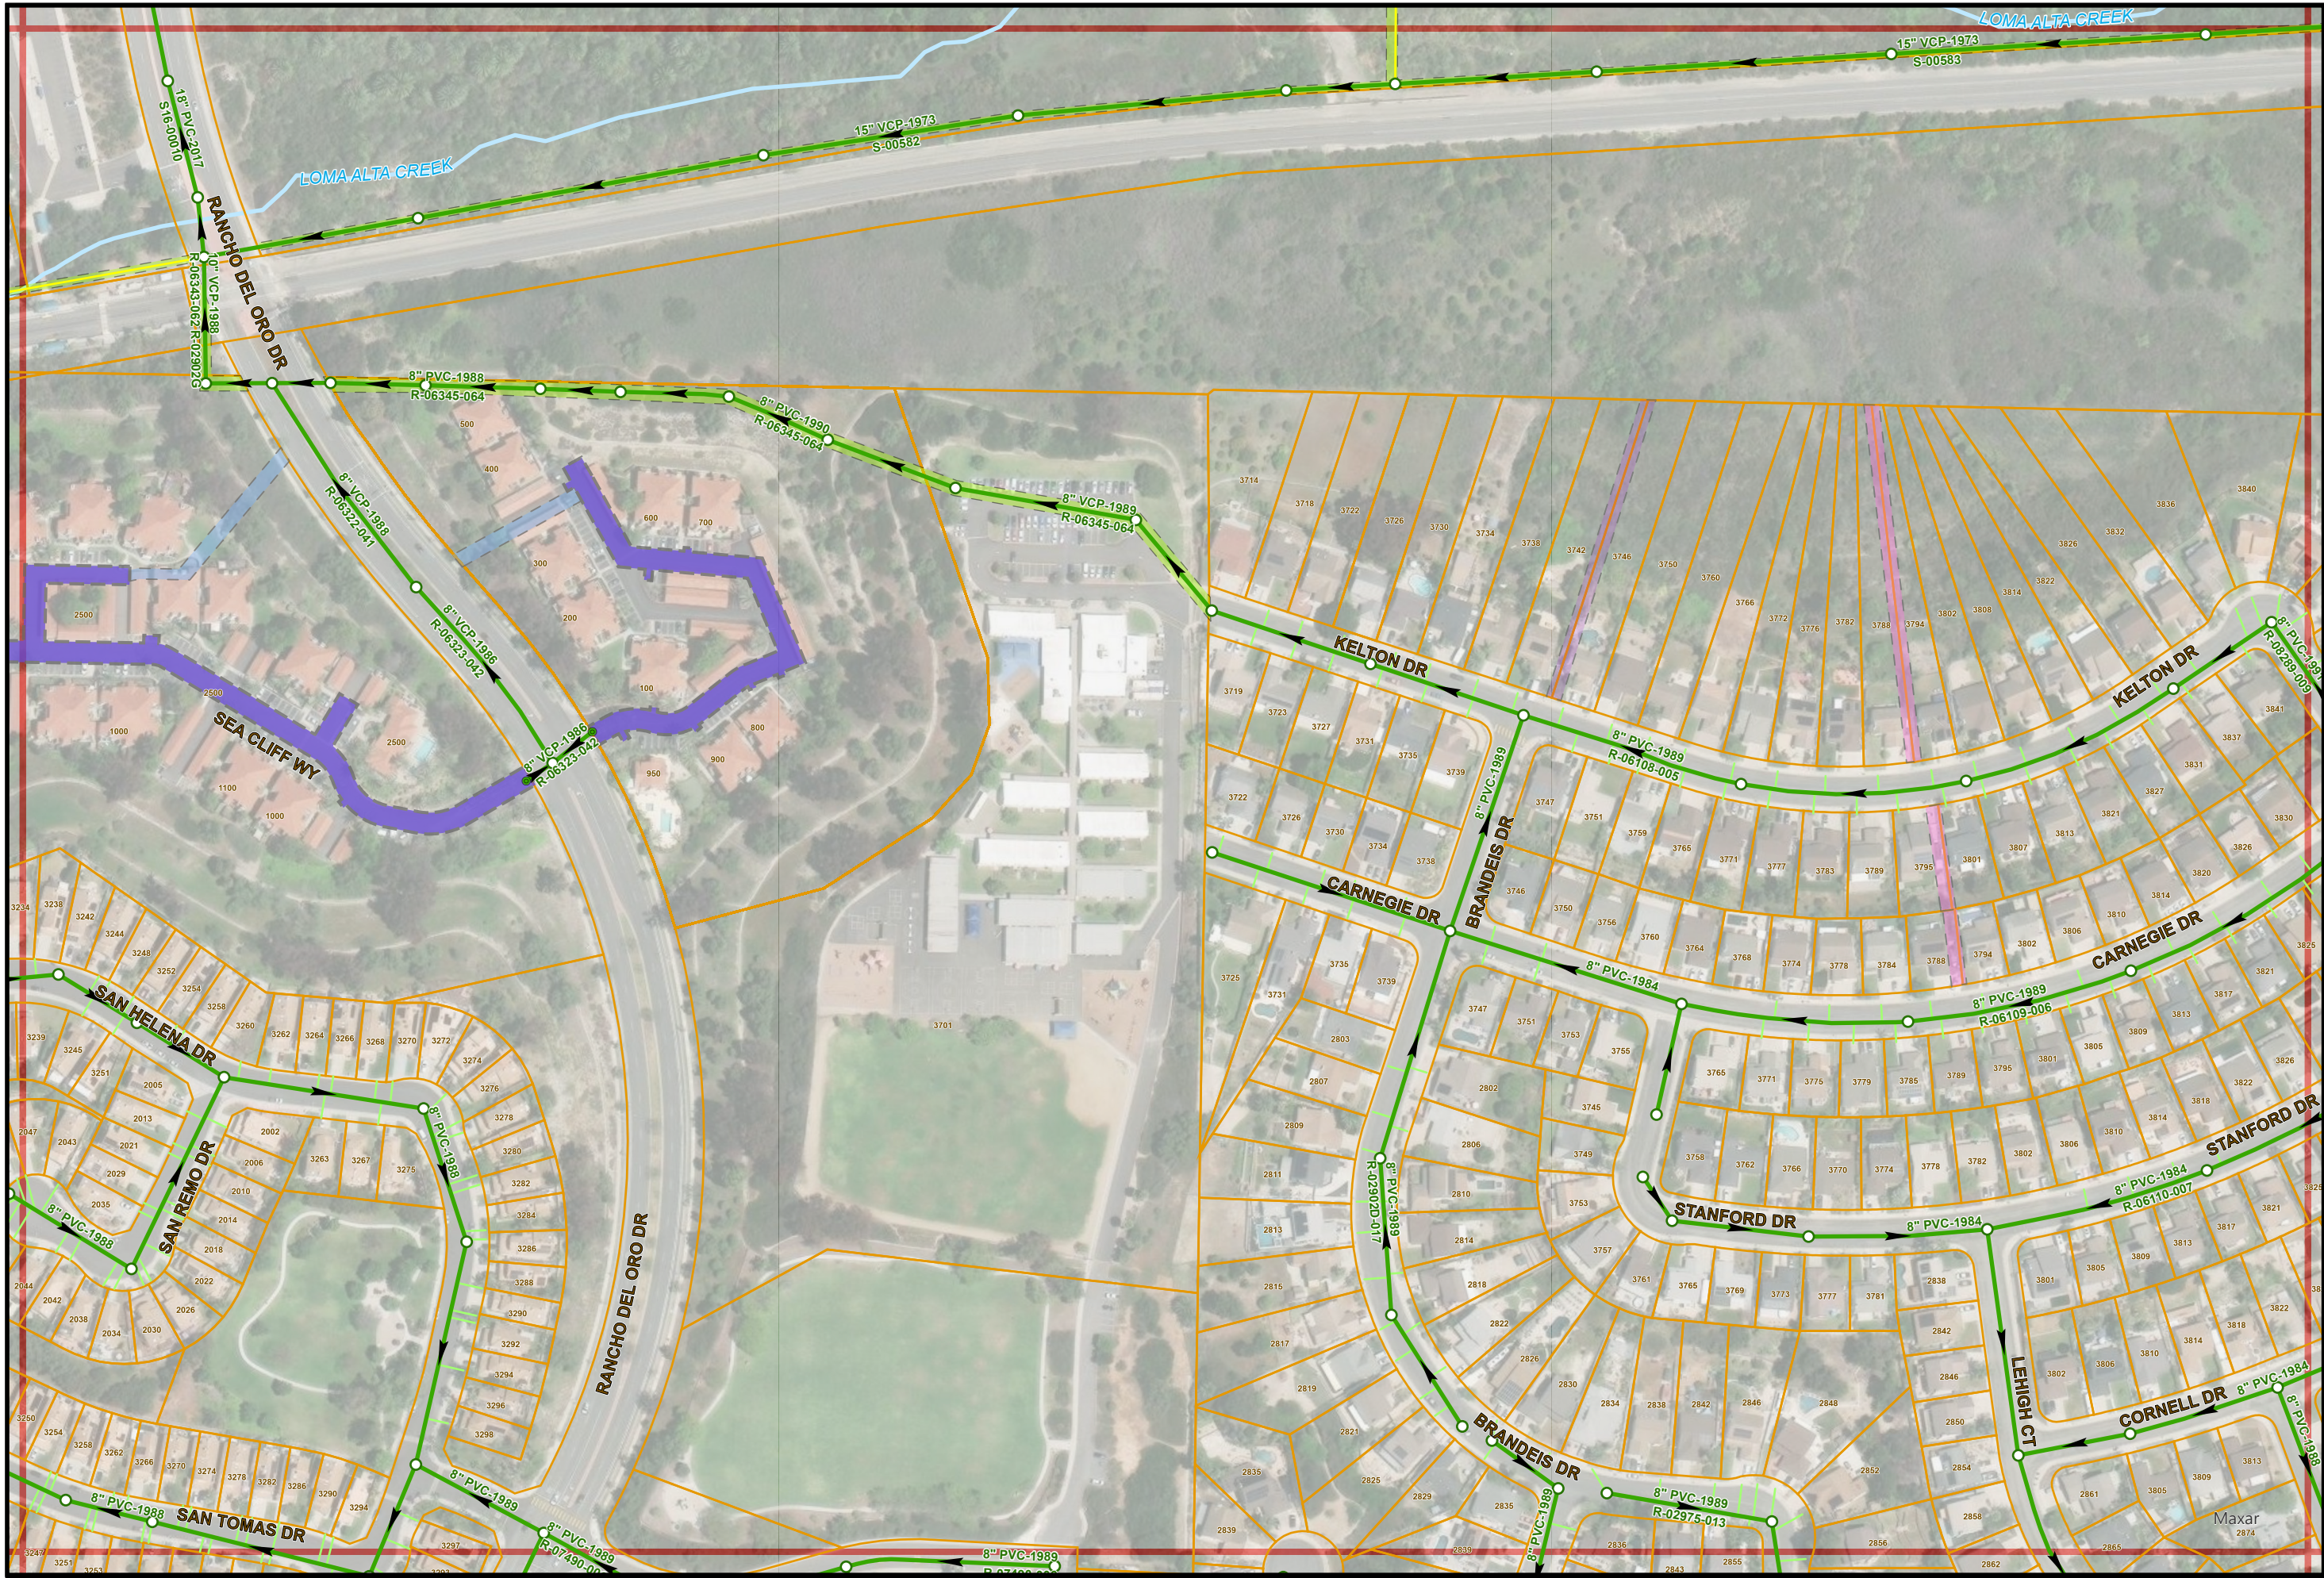

Sewer Atlas Map No. L22

PAGE INDEX

K21	L21	M21
K22	L22	M22
K23	L23	M23



1" = 200'

L22