


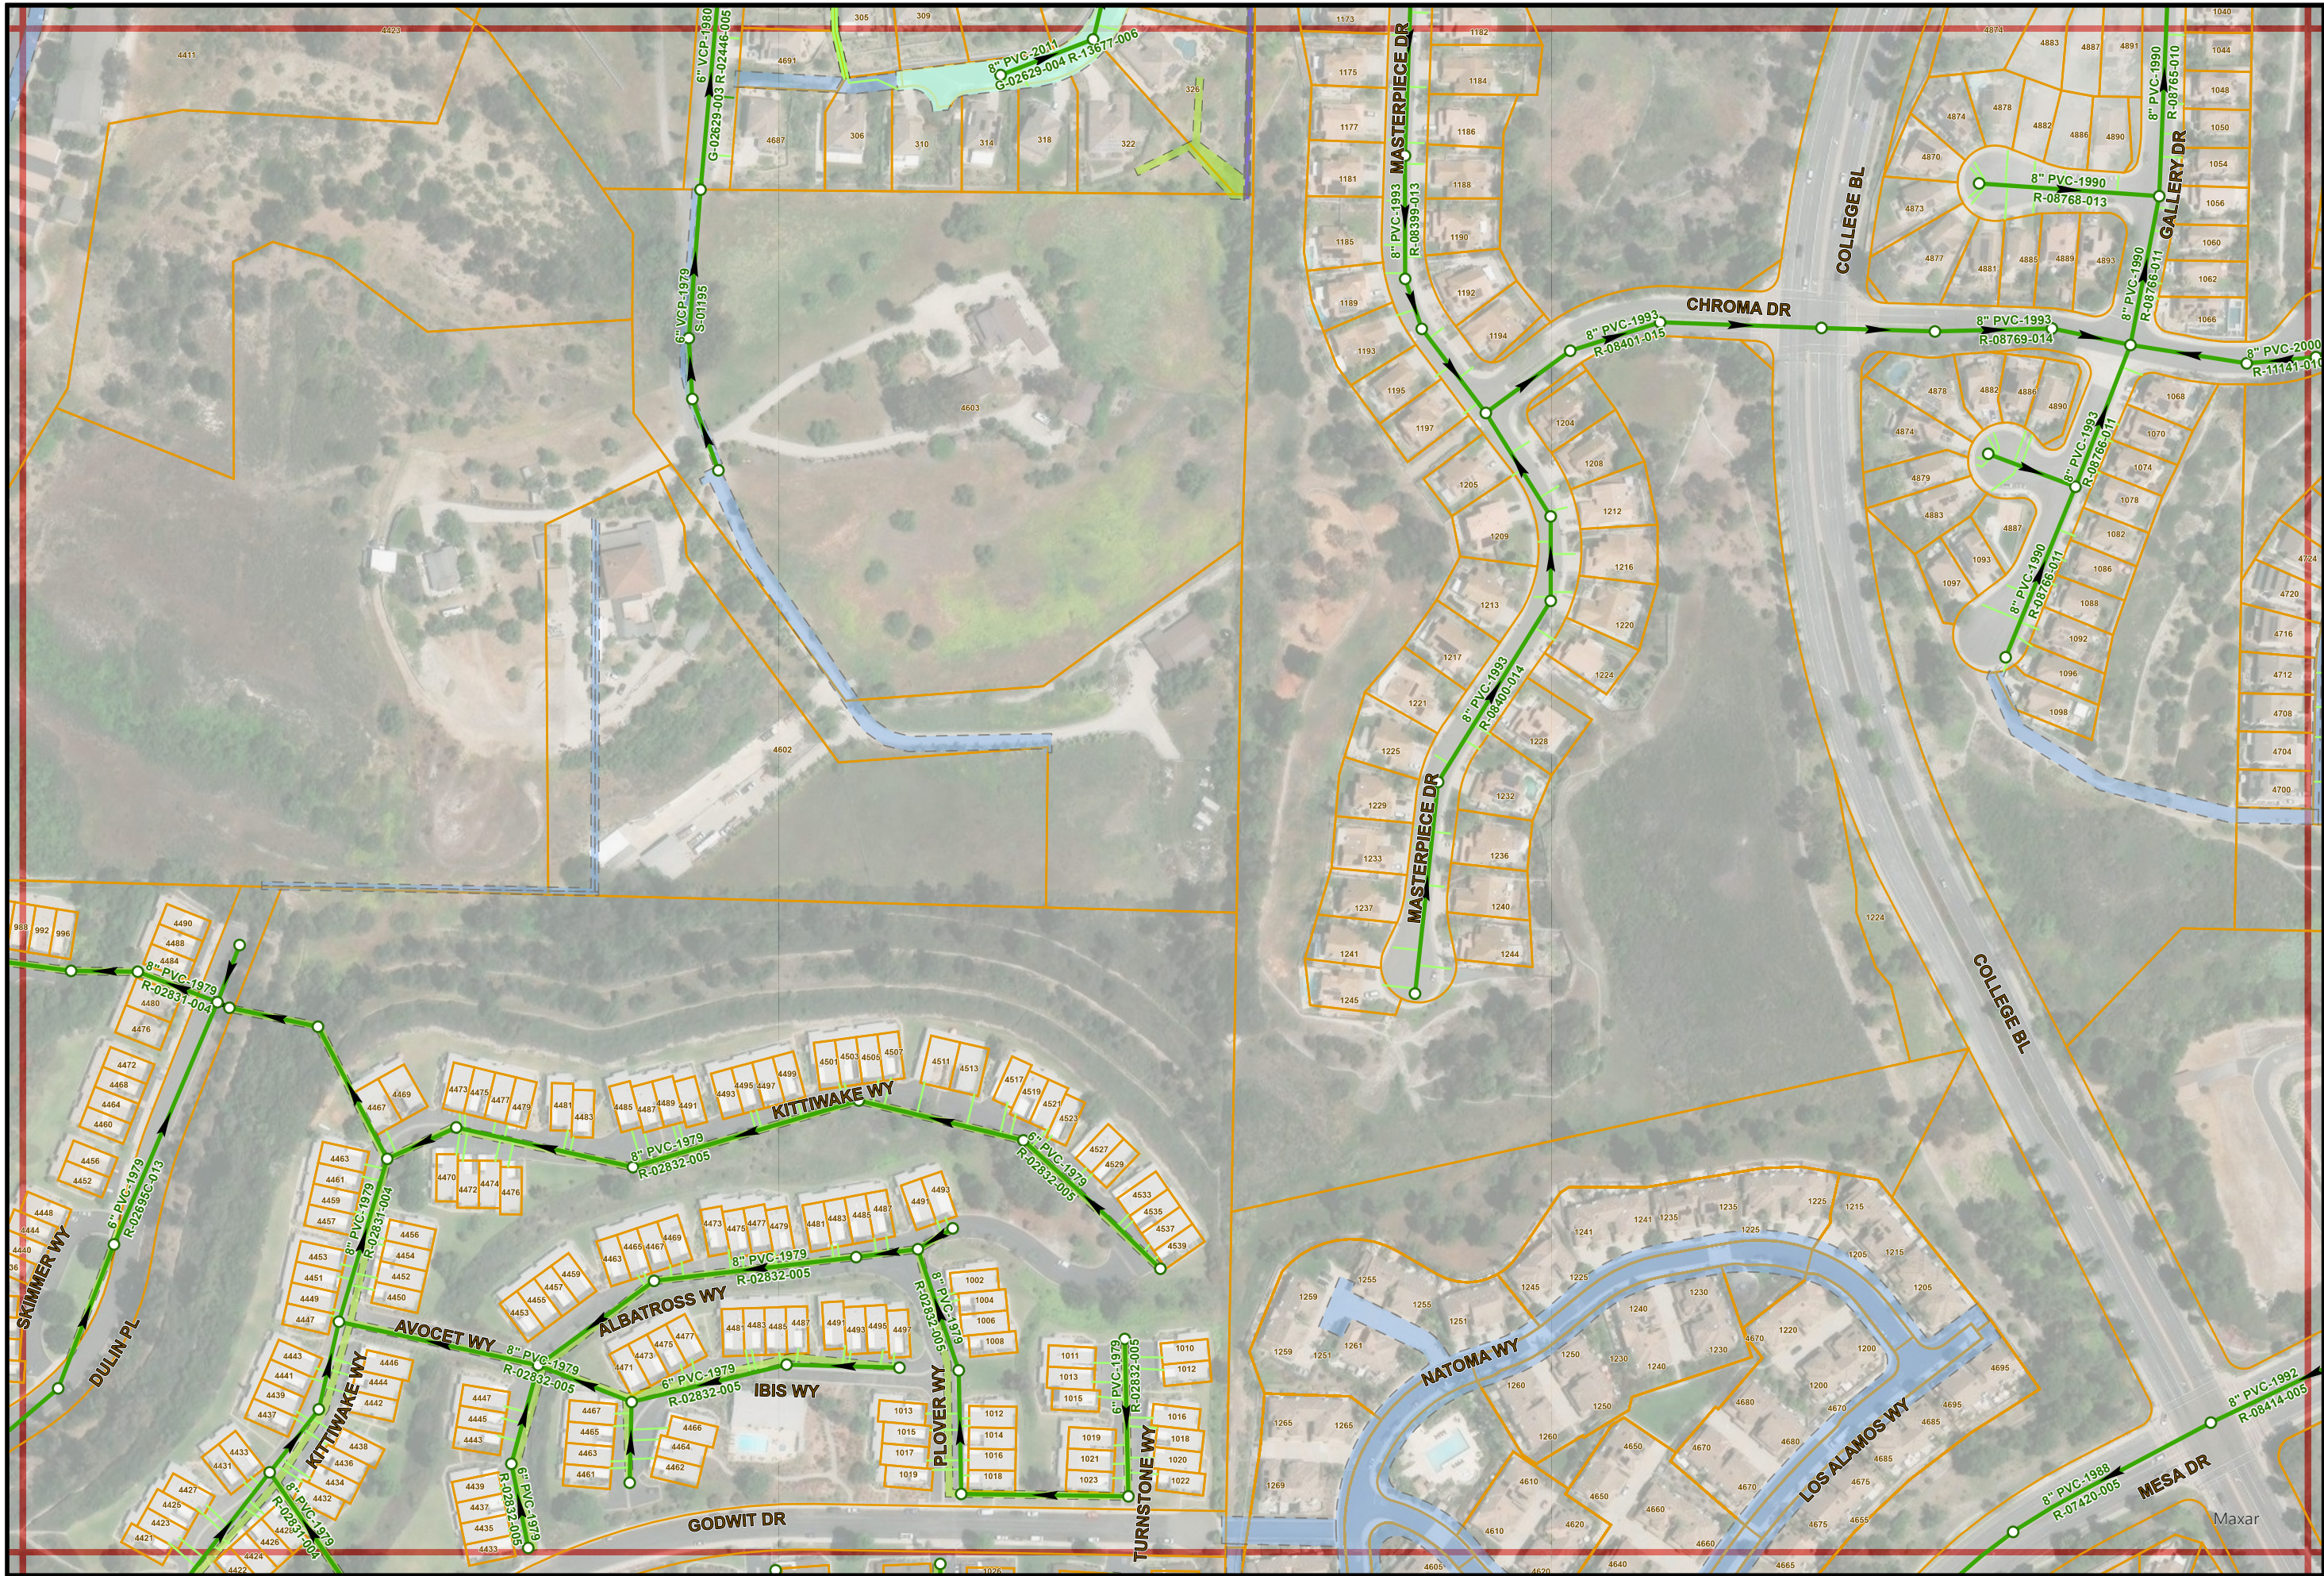

Sewer Atlas Map No. M17

PAGE INDEX

L16	M16	N16
L17	M17	N17
L18	M18	N18



1" = 200'

M17