


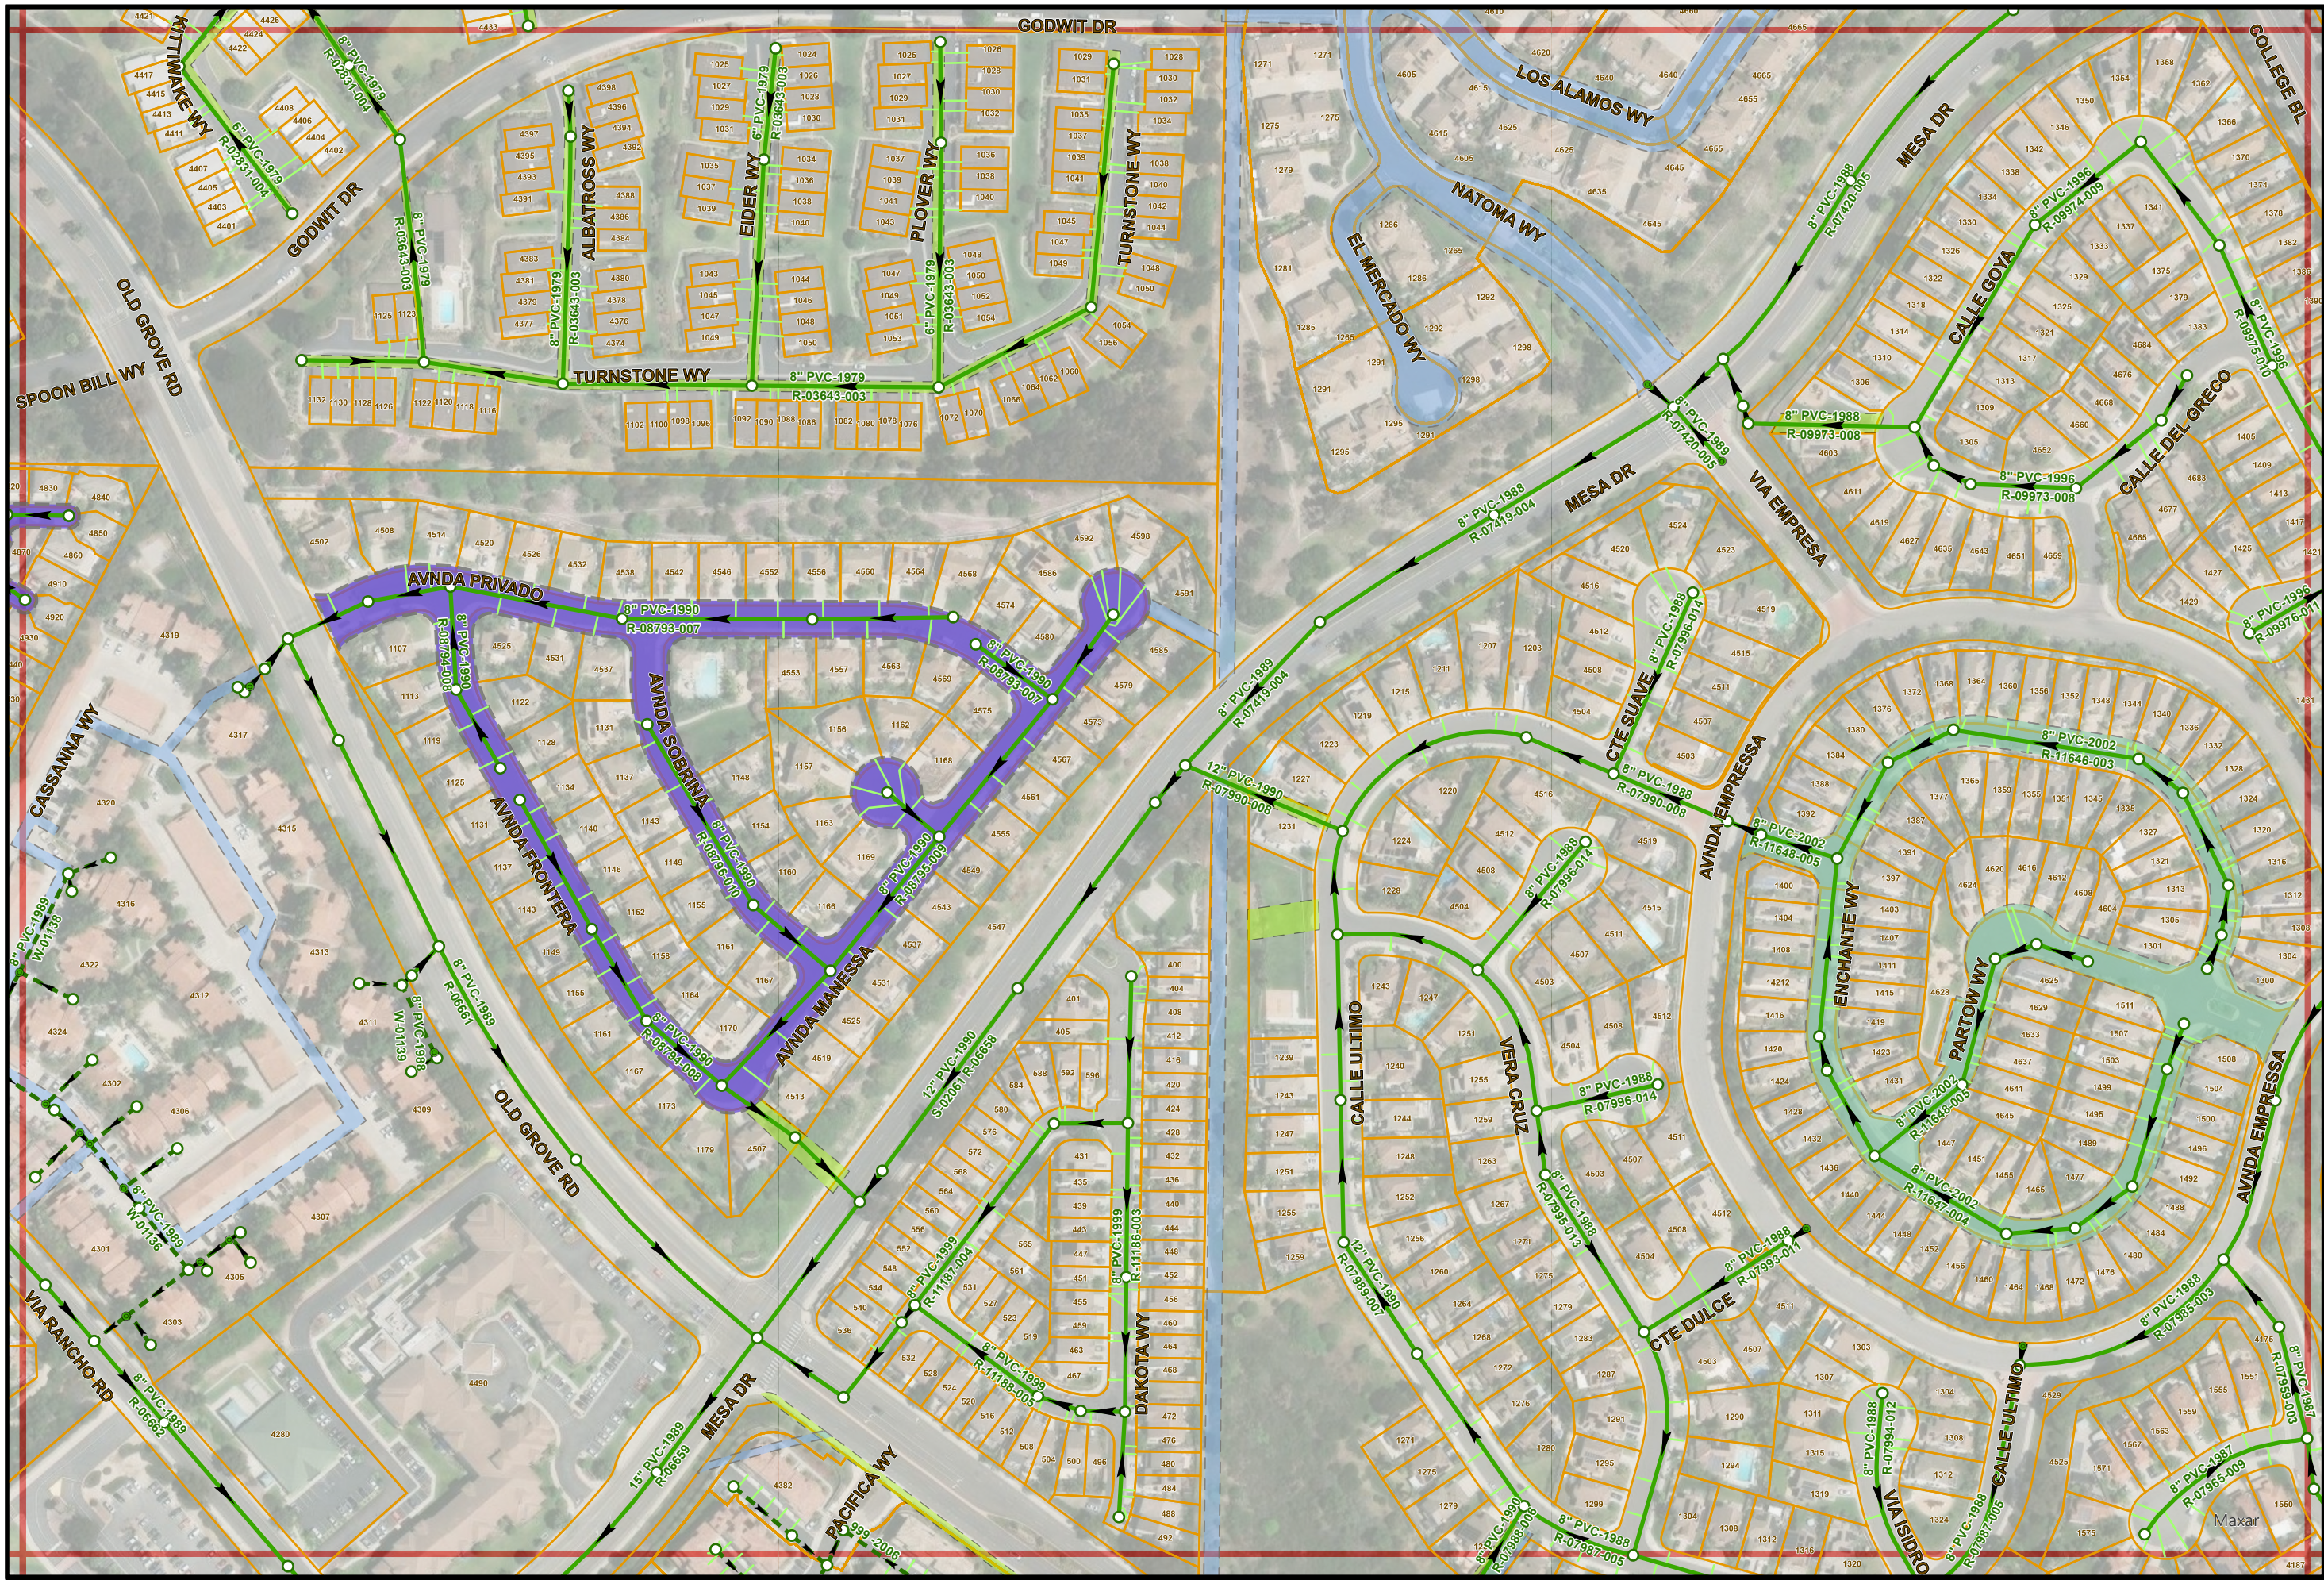

7/28/2025

* THIS MAP PREPARED SOLELY FOR ILLUSTRATION PURPOSE &
IS NOT TO BE RELIED UPON FOR ENGINEERING DRAWINGS.
- SOME INFORMATION MAY NOT BE ACCURATE.

Sewer Atlas Map No. M18

PAGE INDEX

L17	M17	N17
L18	M18	N18
L19	M19	N19



1" = 200'

M18