


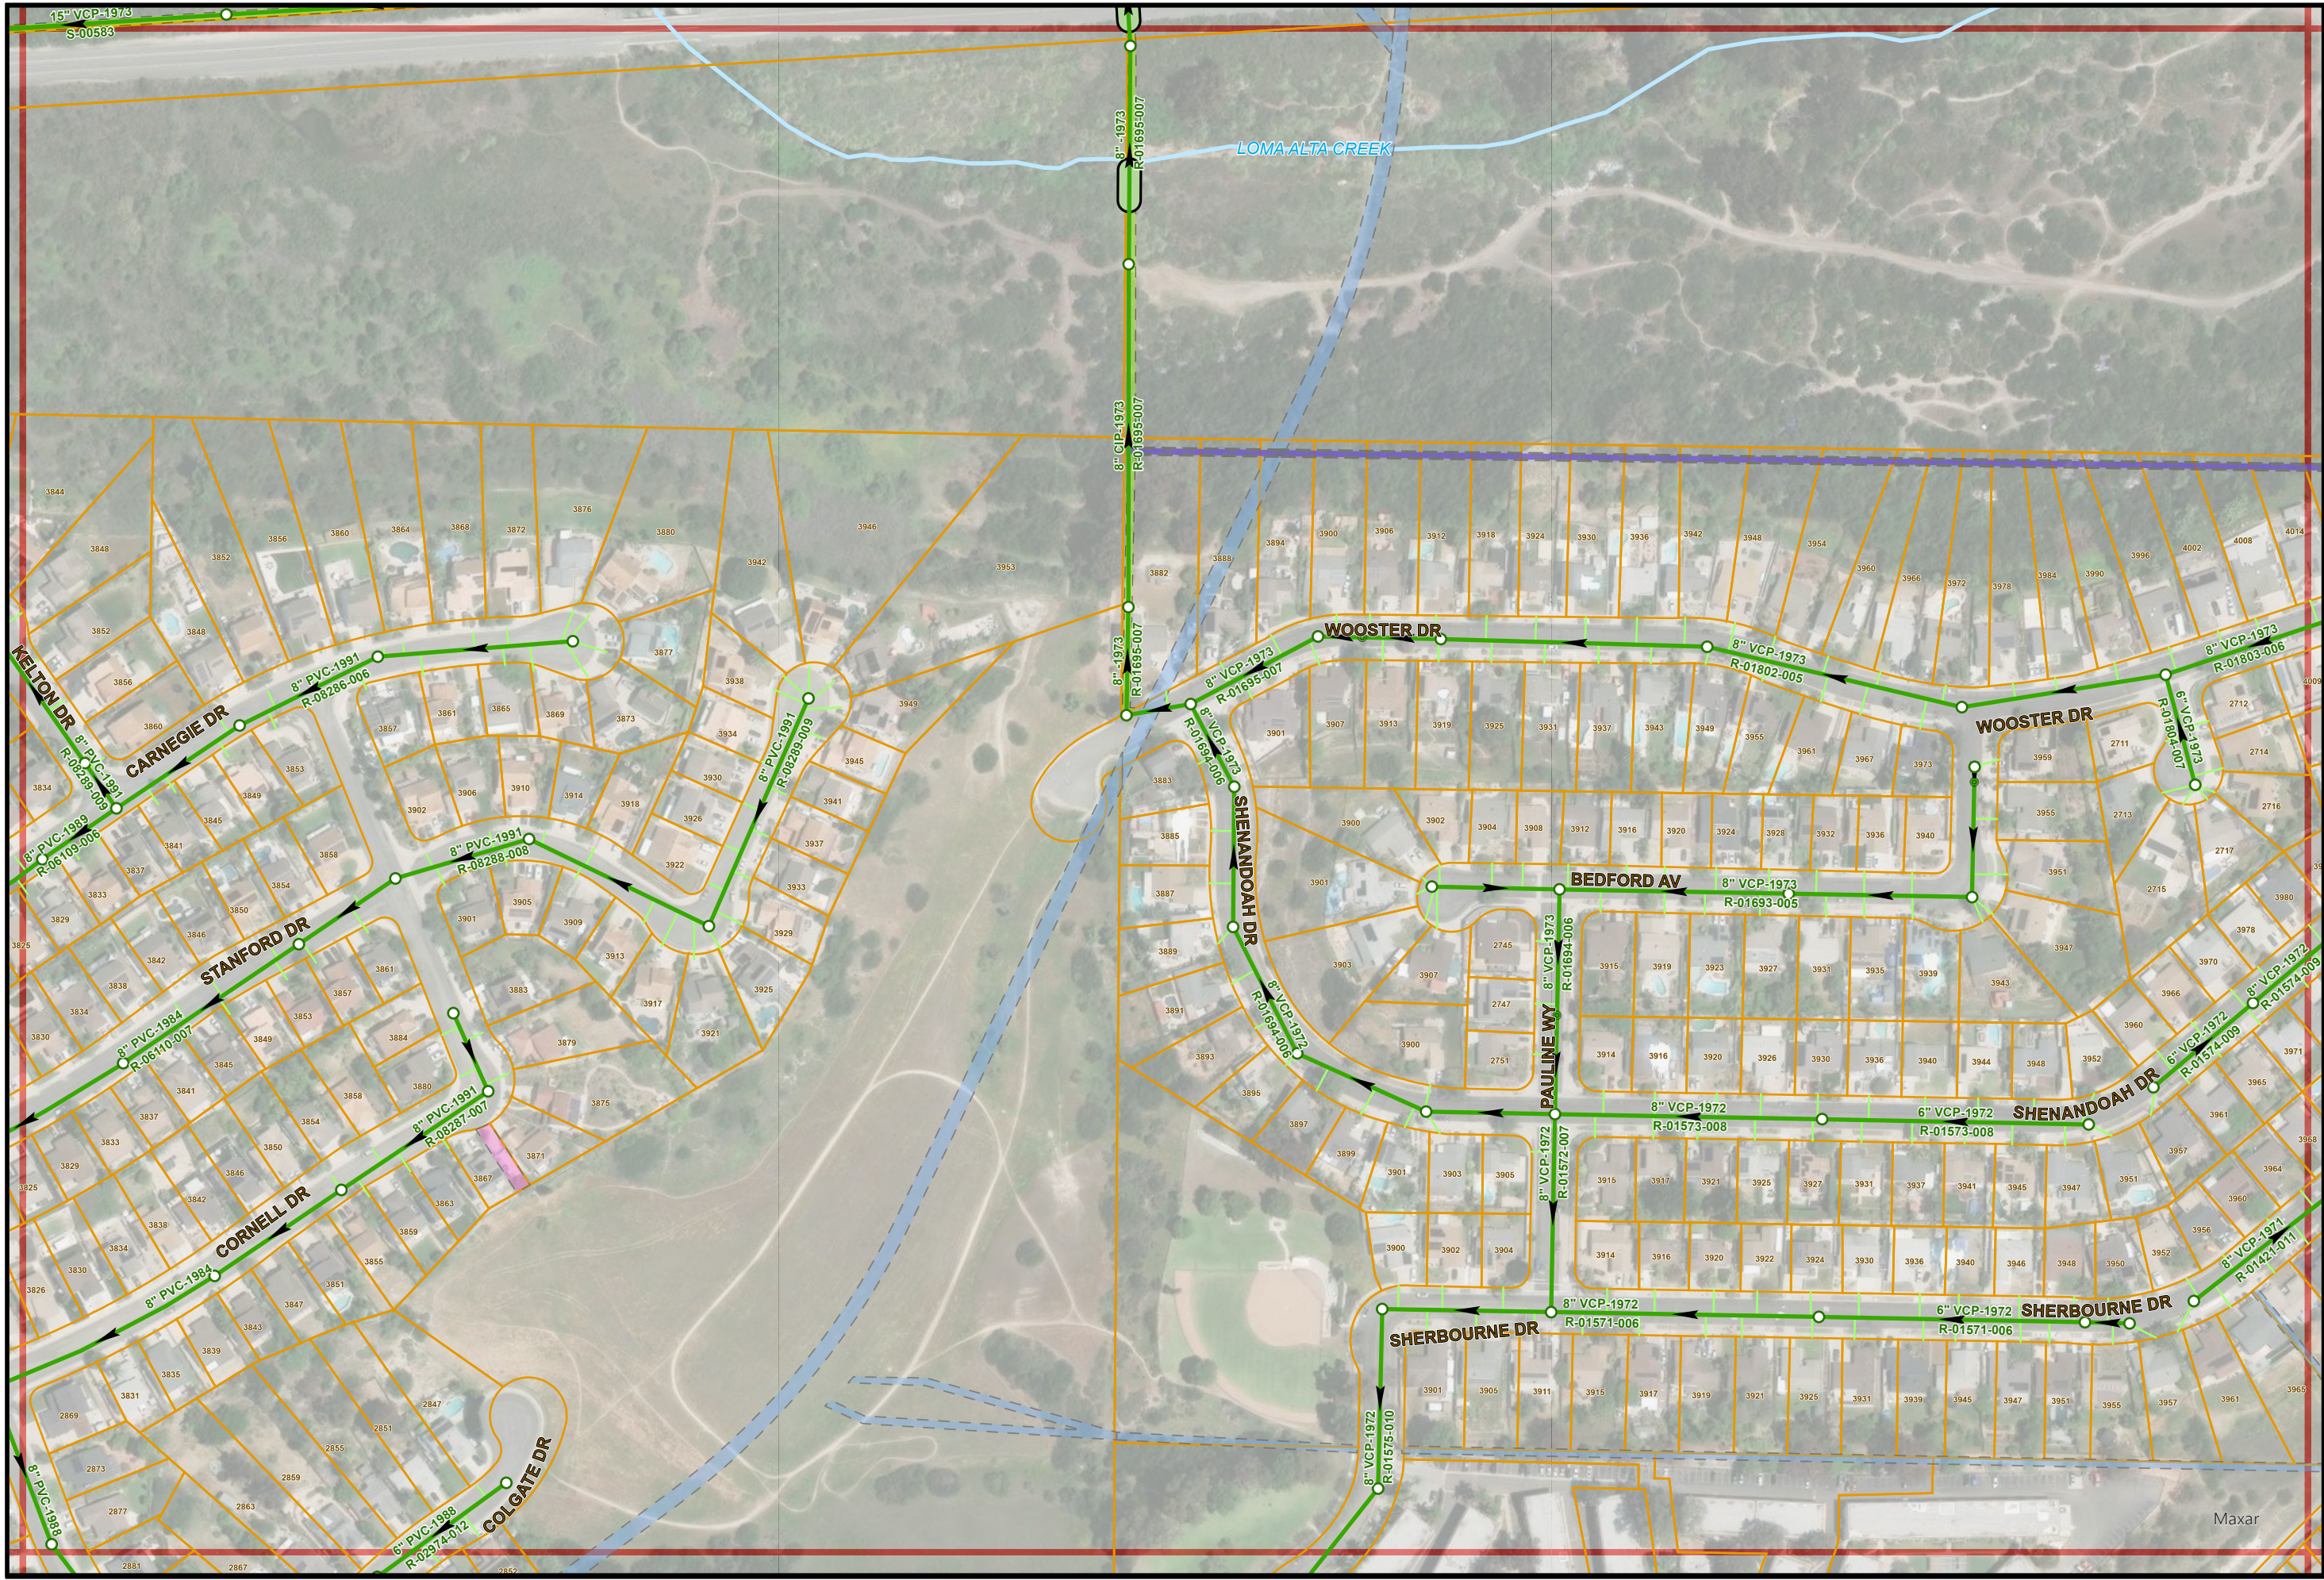

Sewer Atlas Map No. M22

PAGE INDEX

L21	M21	N21
L22	M22	N22
L23	M23	N23



1" = 200'

M22