


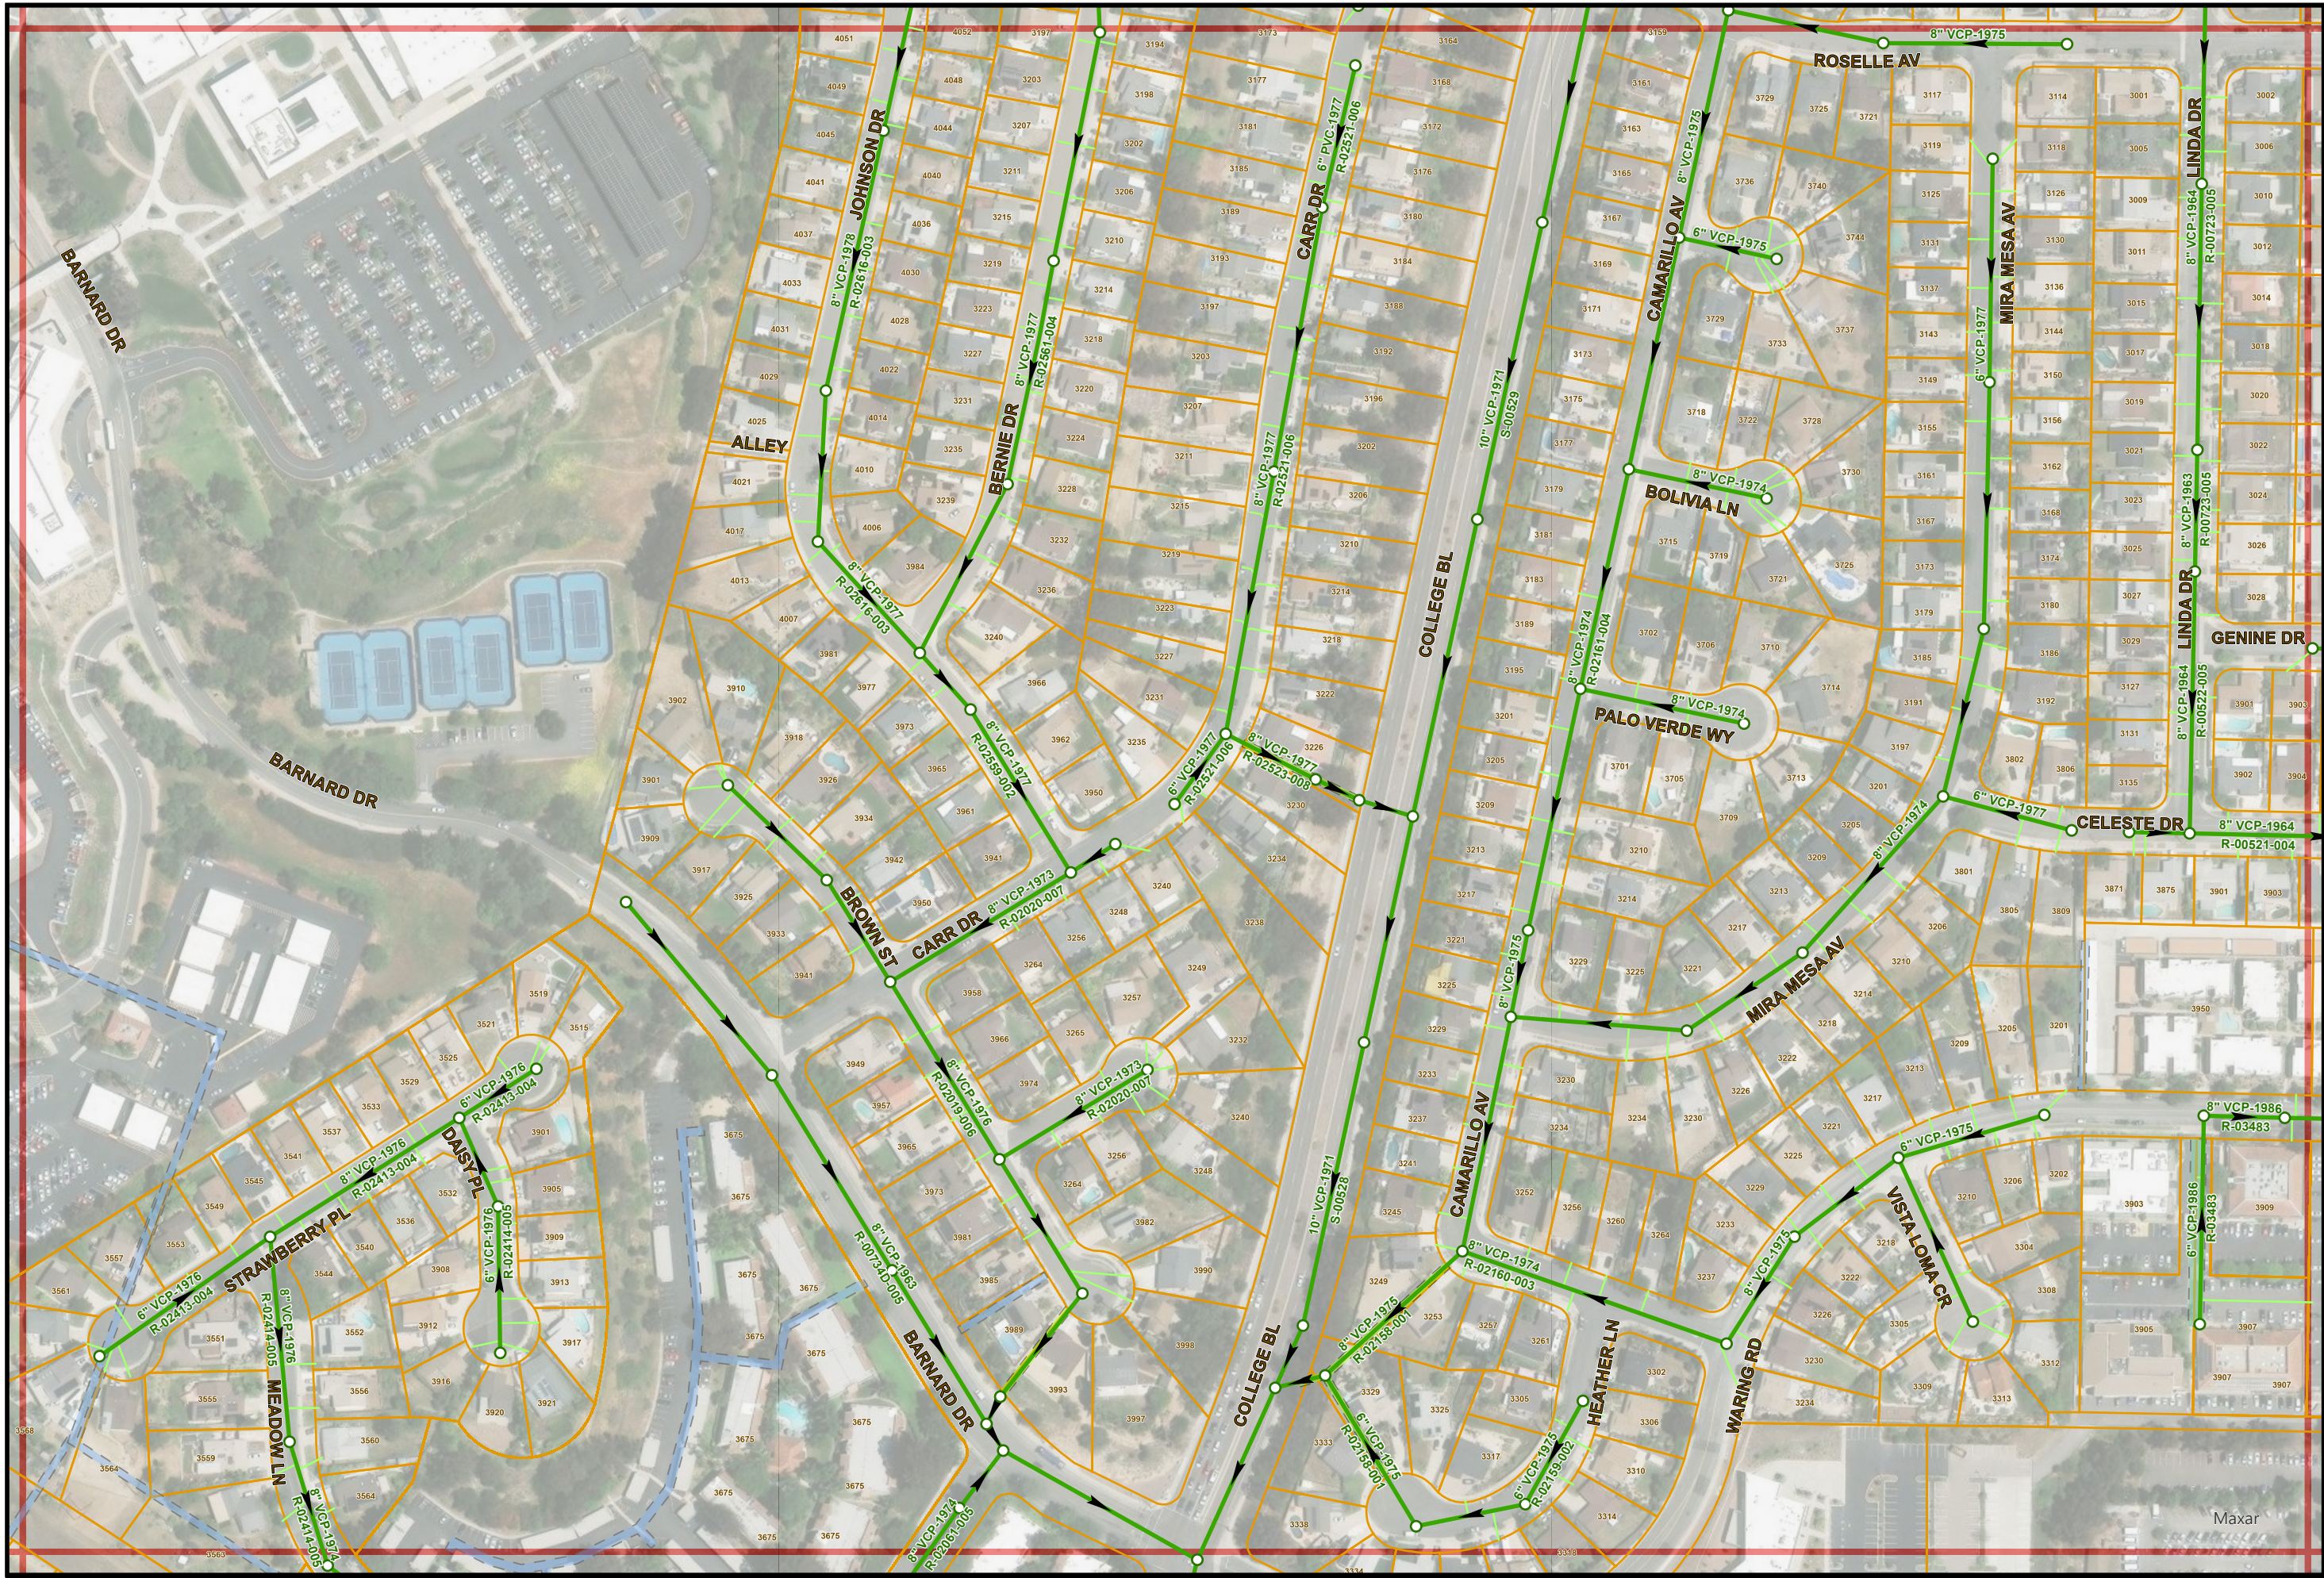

- THIS MAP PREPARED SOLELY FOR ILLUSTRATION PURPOSE &
- IS NOT TO BE RELIED UPON FOR ENGINEERING DRAWINGS.
- SOME INFORMATION MAY NOT BE ACCURATE.

Sewer Atlas Map No. M24

PAGE INDEX

L23	M23	N23
L24	M24	N24
L25	M25	N25



1" = 200'

M24