


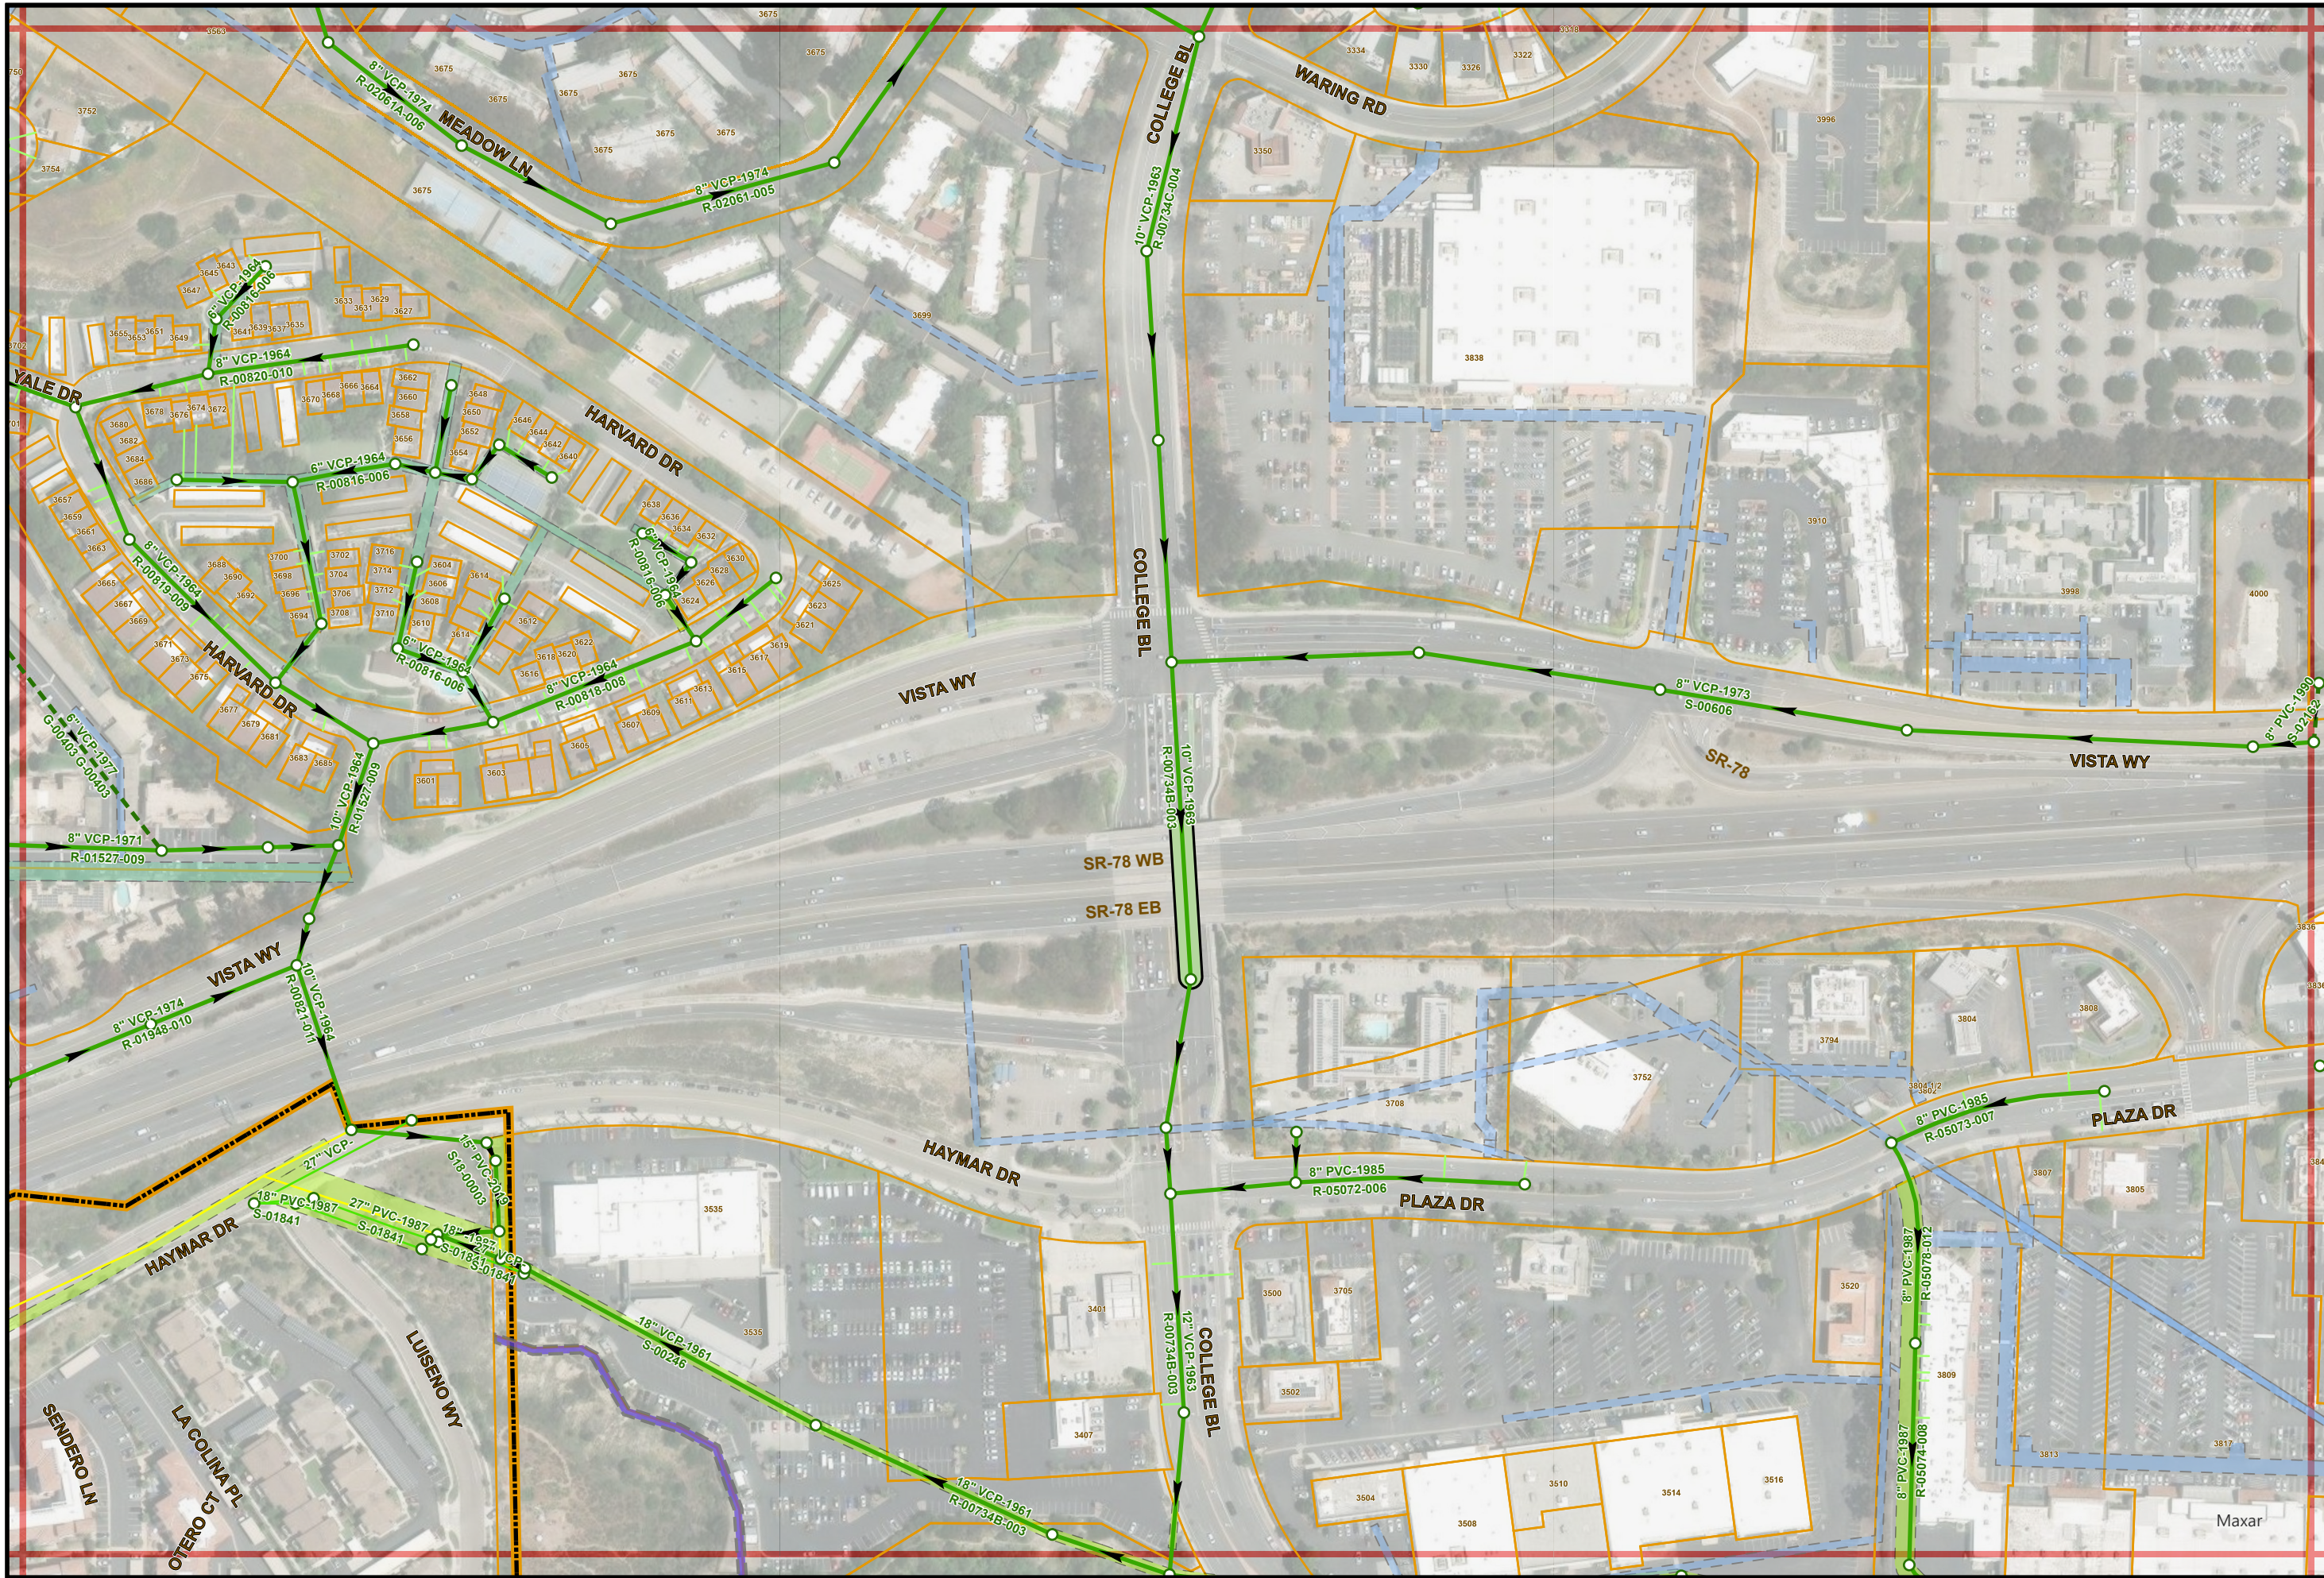

Sewer Atlas Map No. M25

PAGE INDEX

L24	M24	N24
L25	M25	N25
L26	M26	N26



1" = 200'

M25