


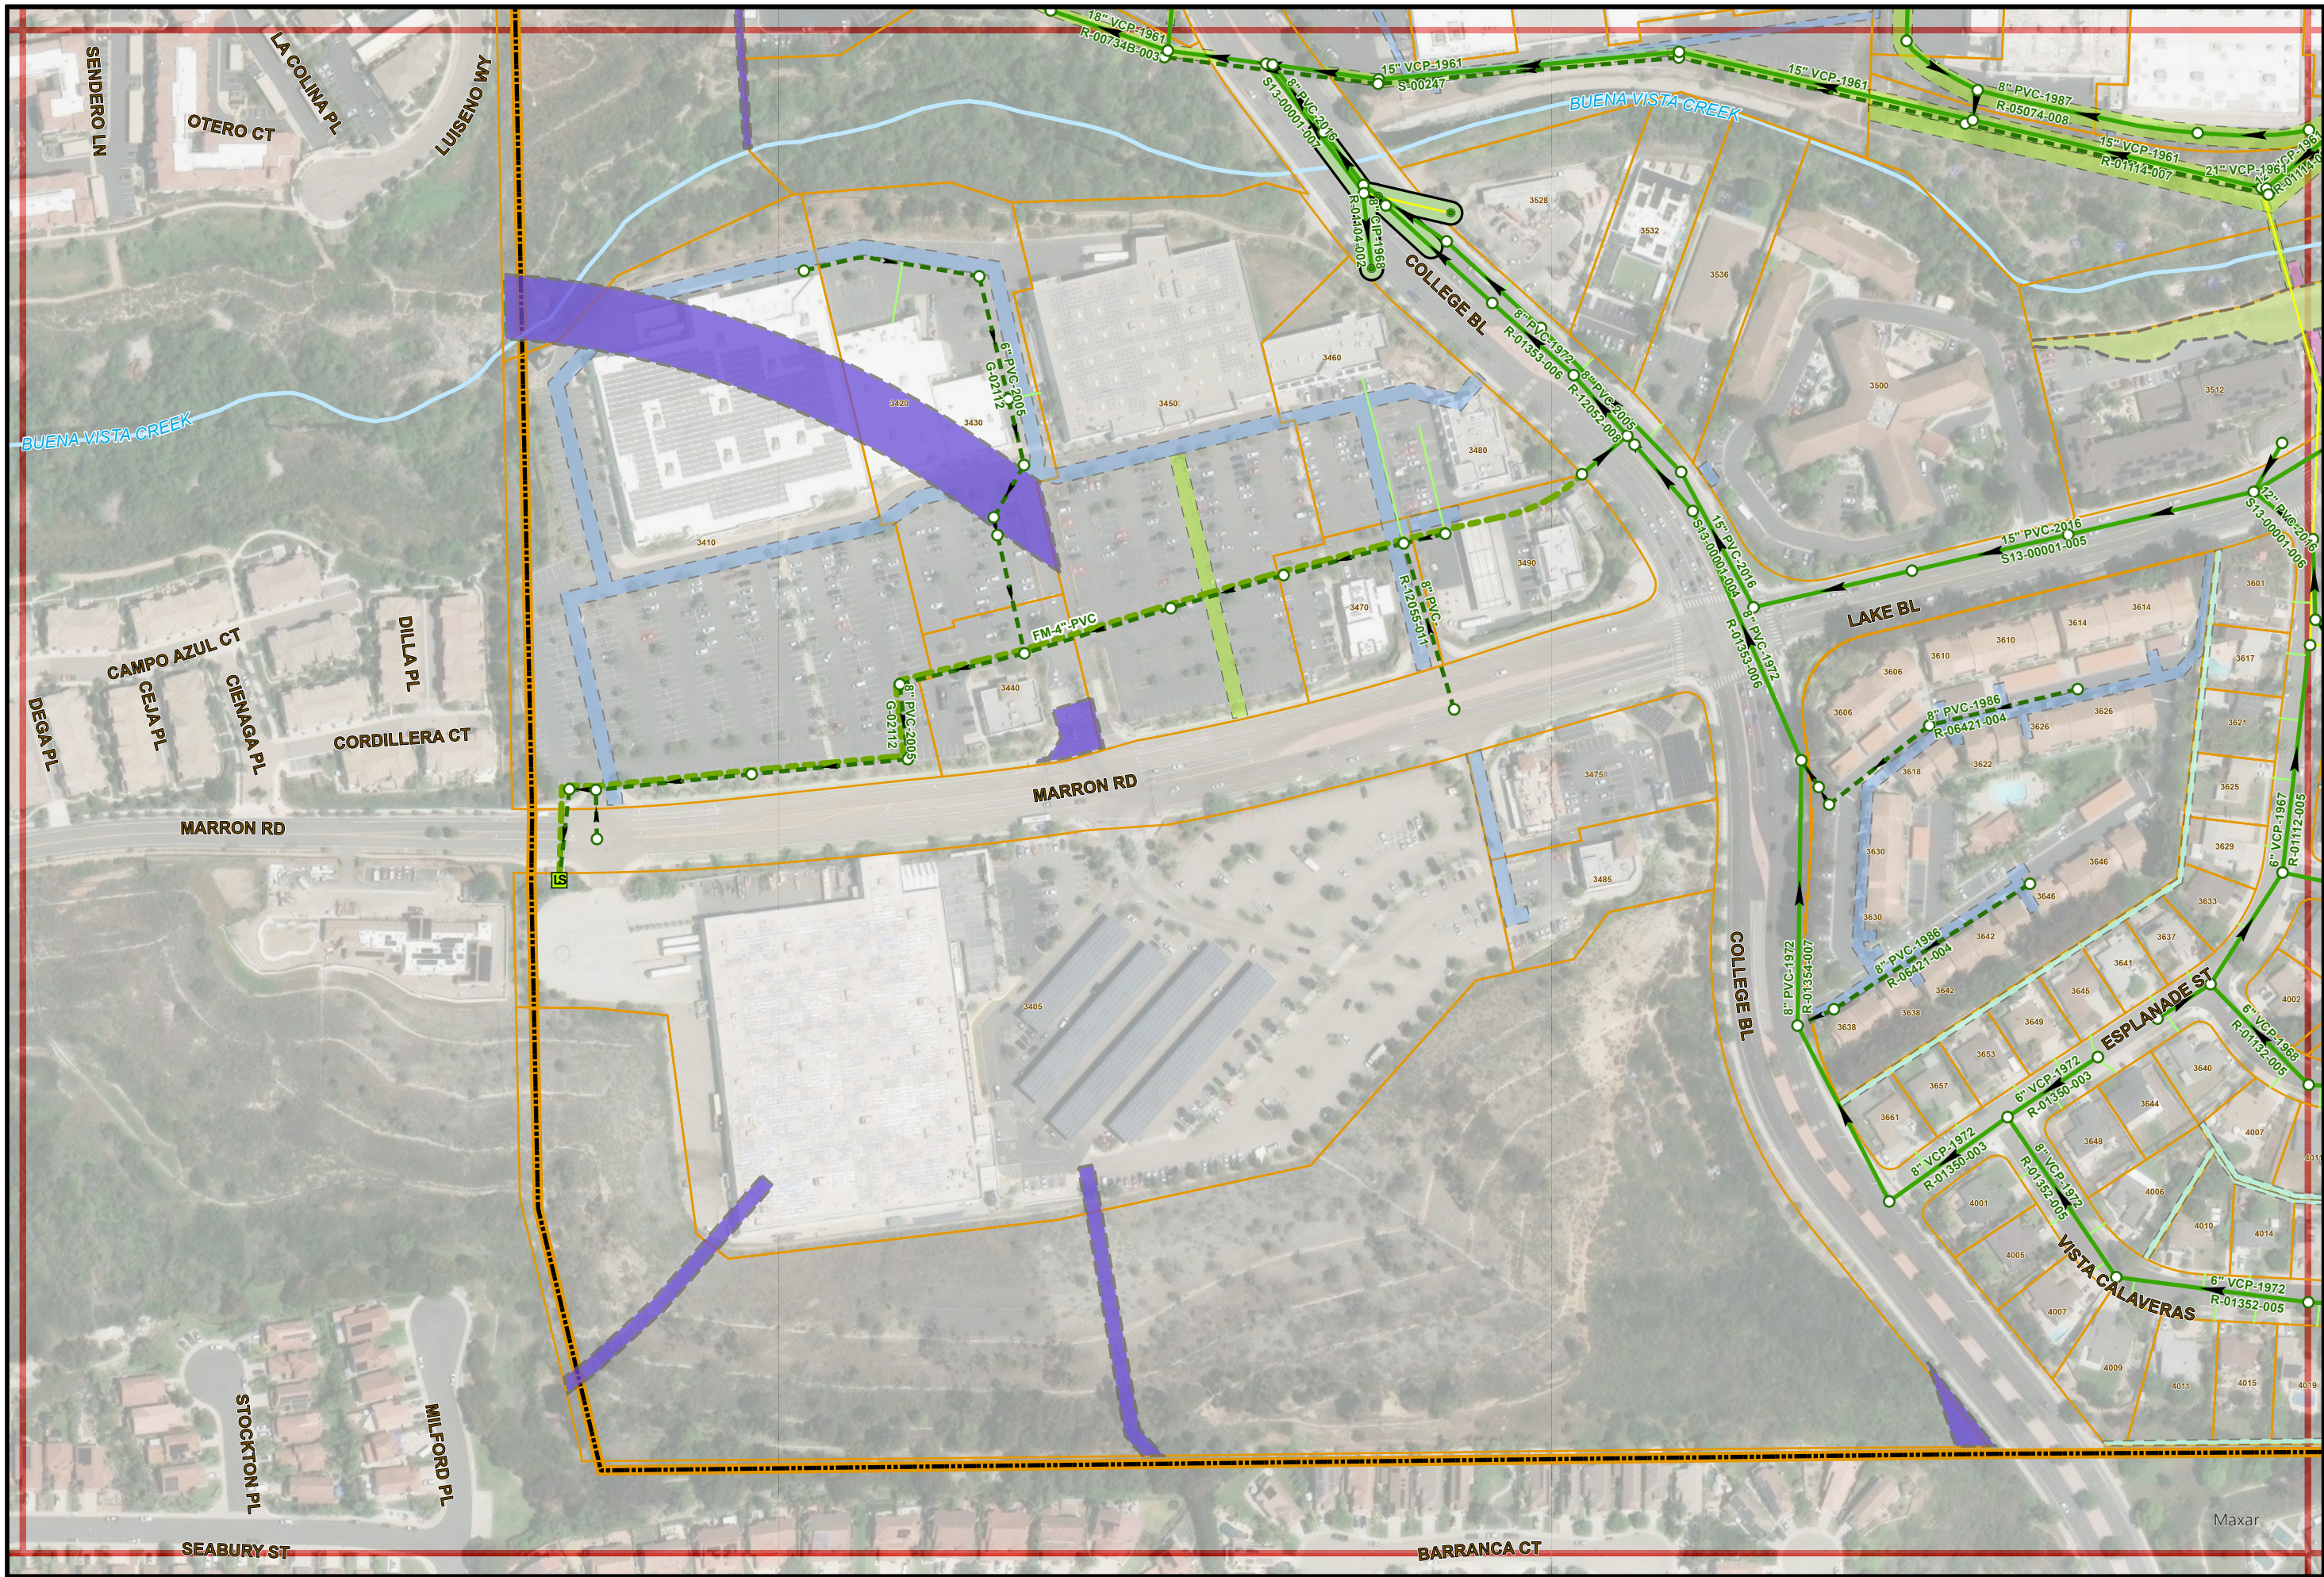

Sewer Atlas Map No. M26

PAGE INDEX

L25	M25	N25
L26	M26	N26
		N27



1" = 200'

M26