


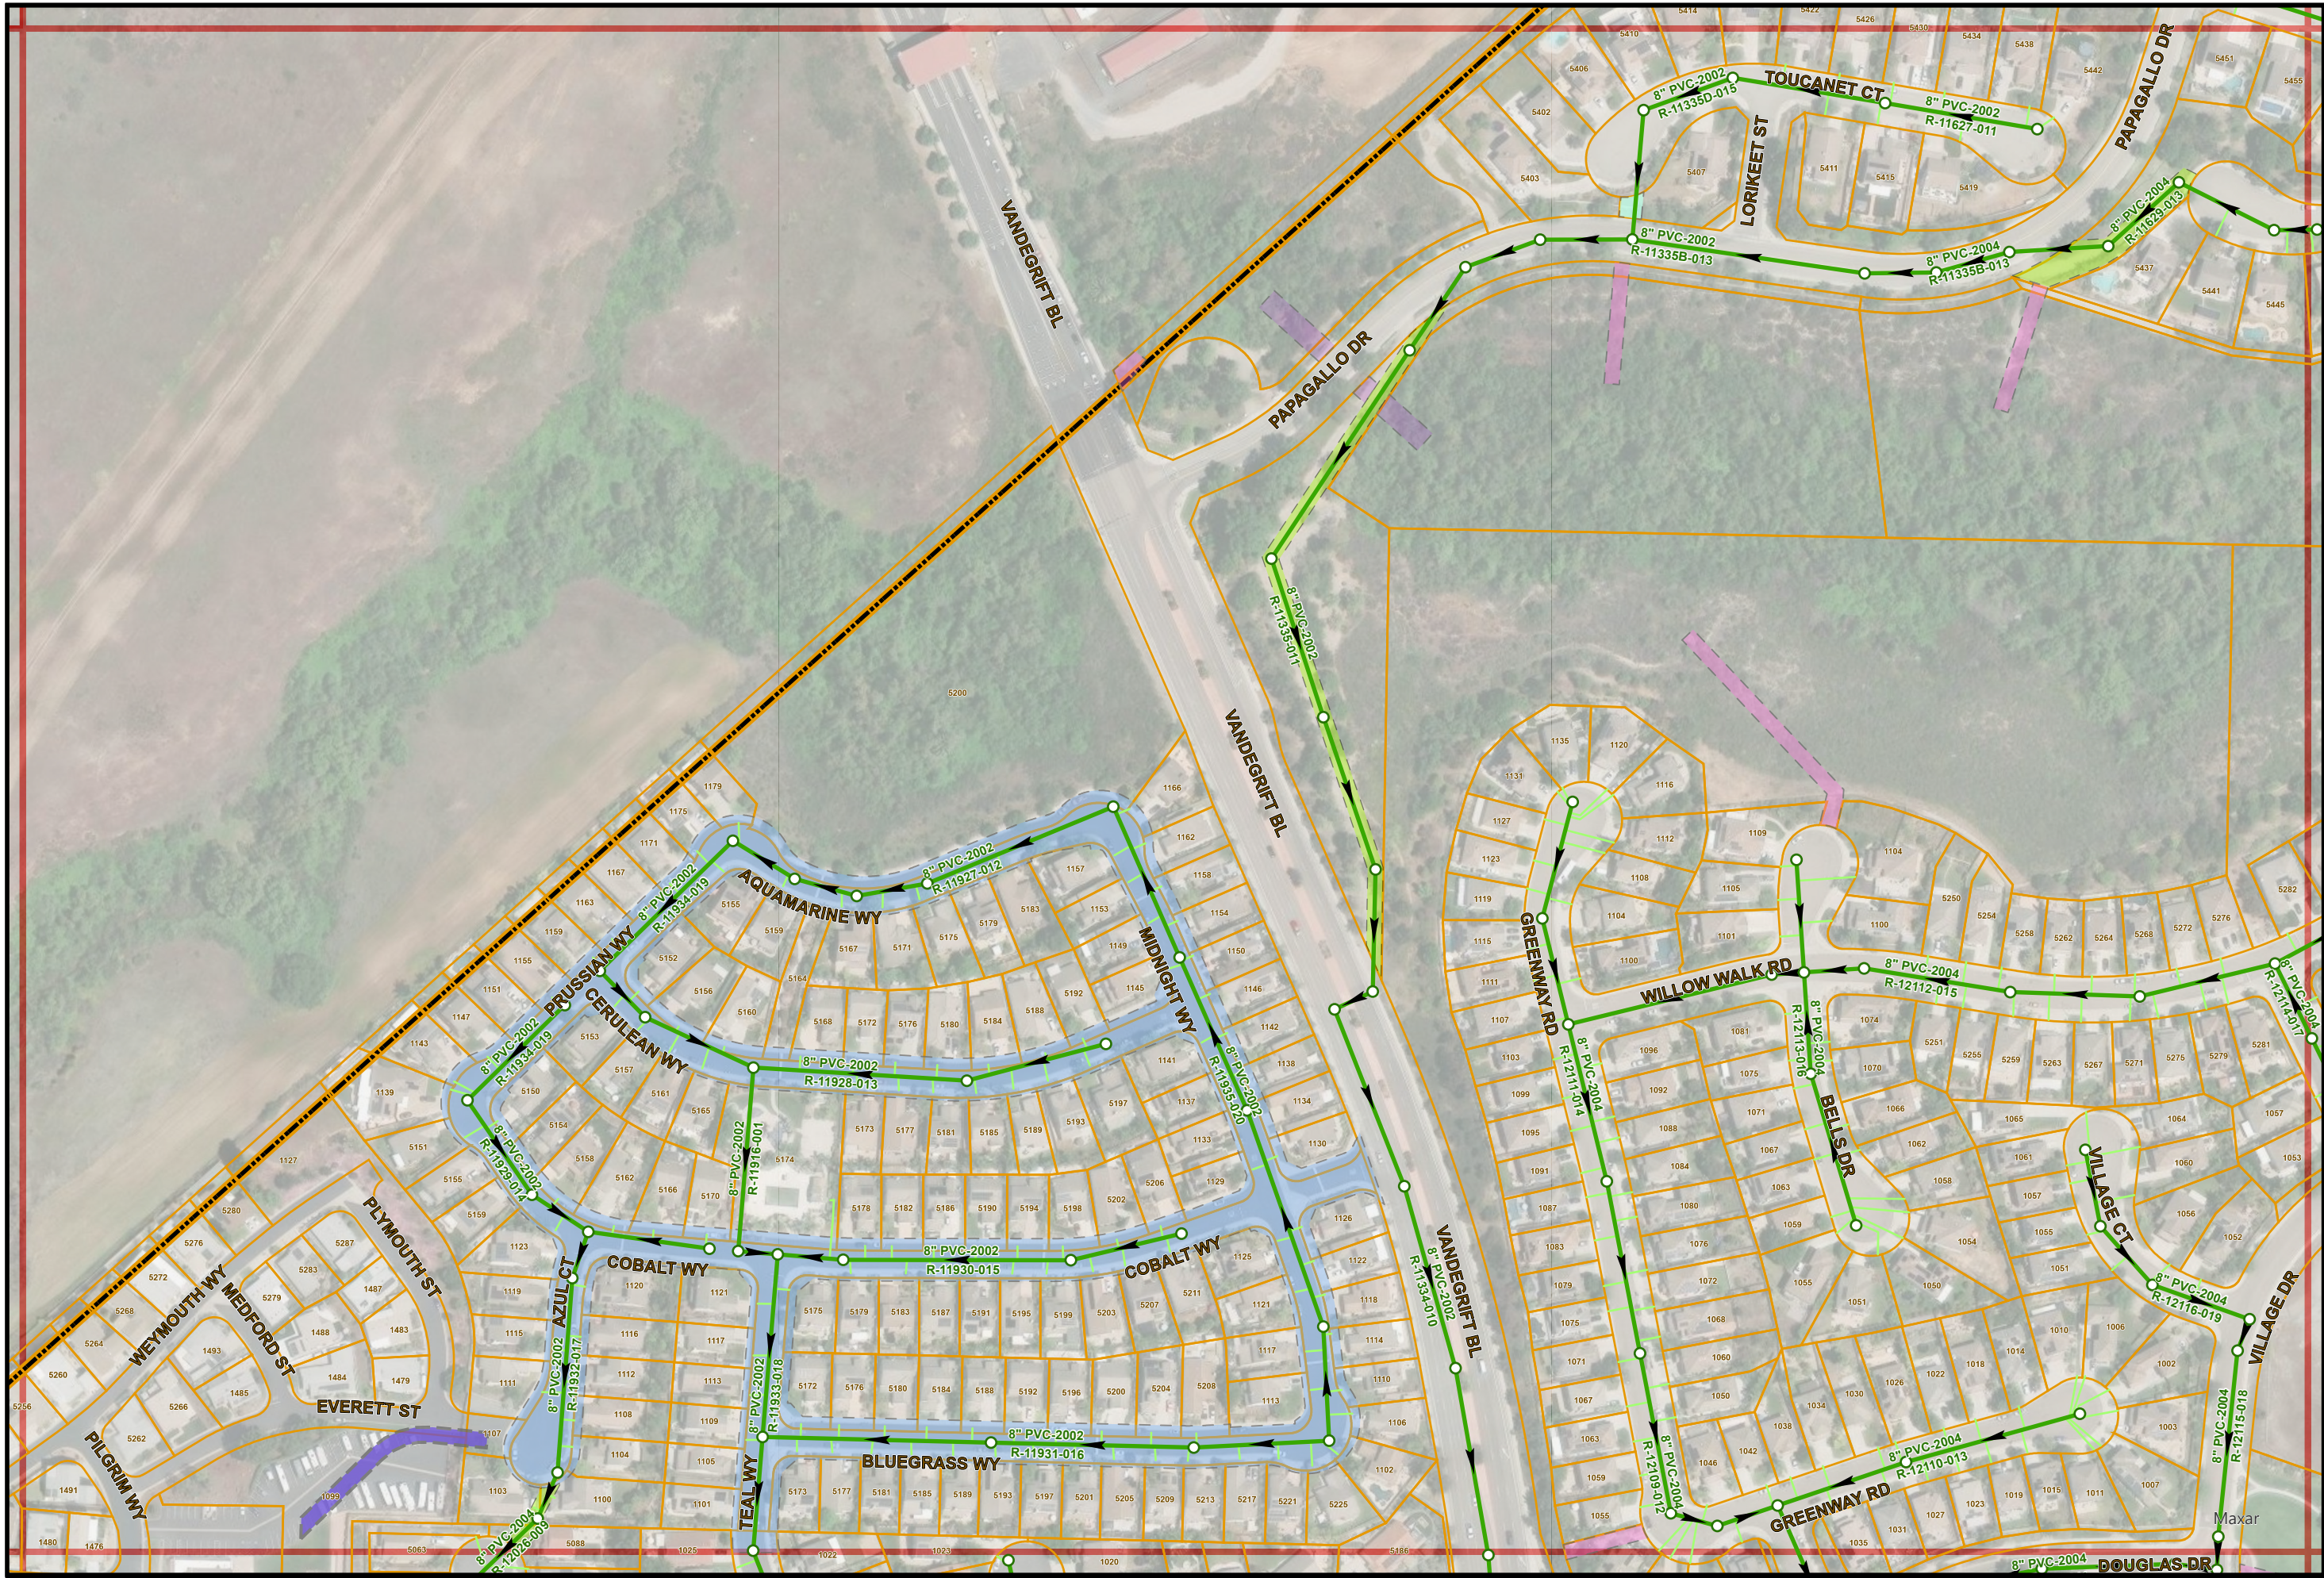

Sewer Atlas Map No. M8

PAGE INDEX

	M7	N7
L8	M8	N8
L9	M9	N9



1" = 200'

M8