


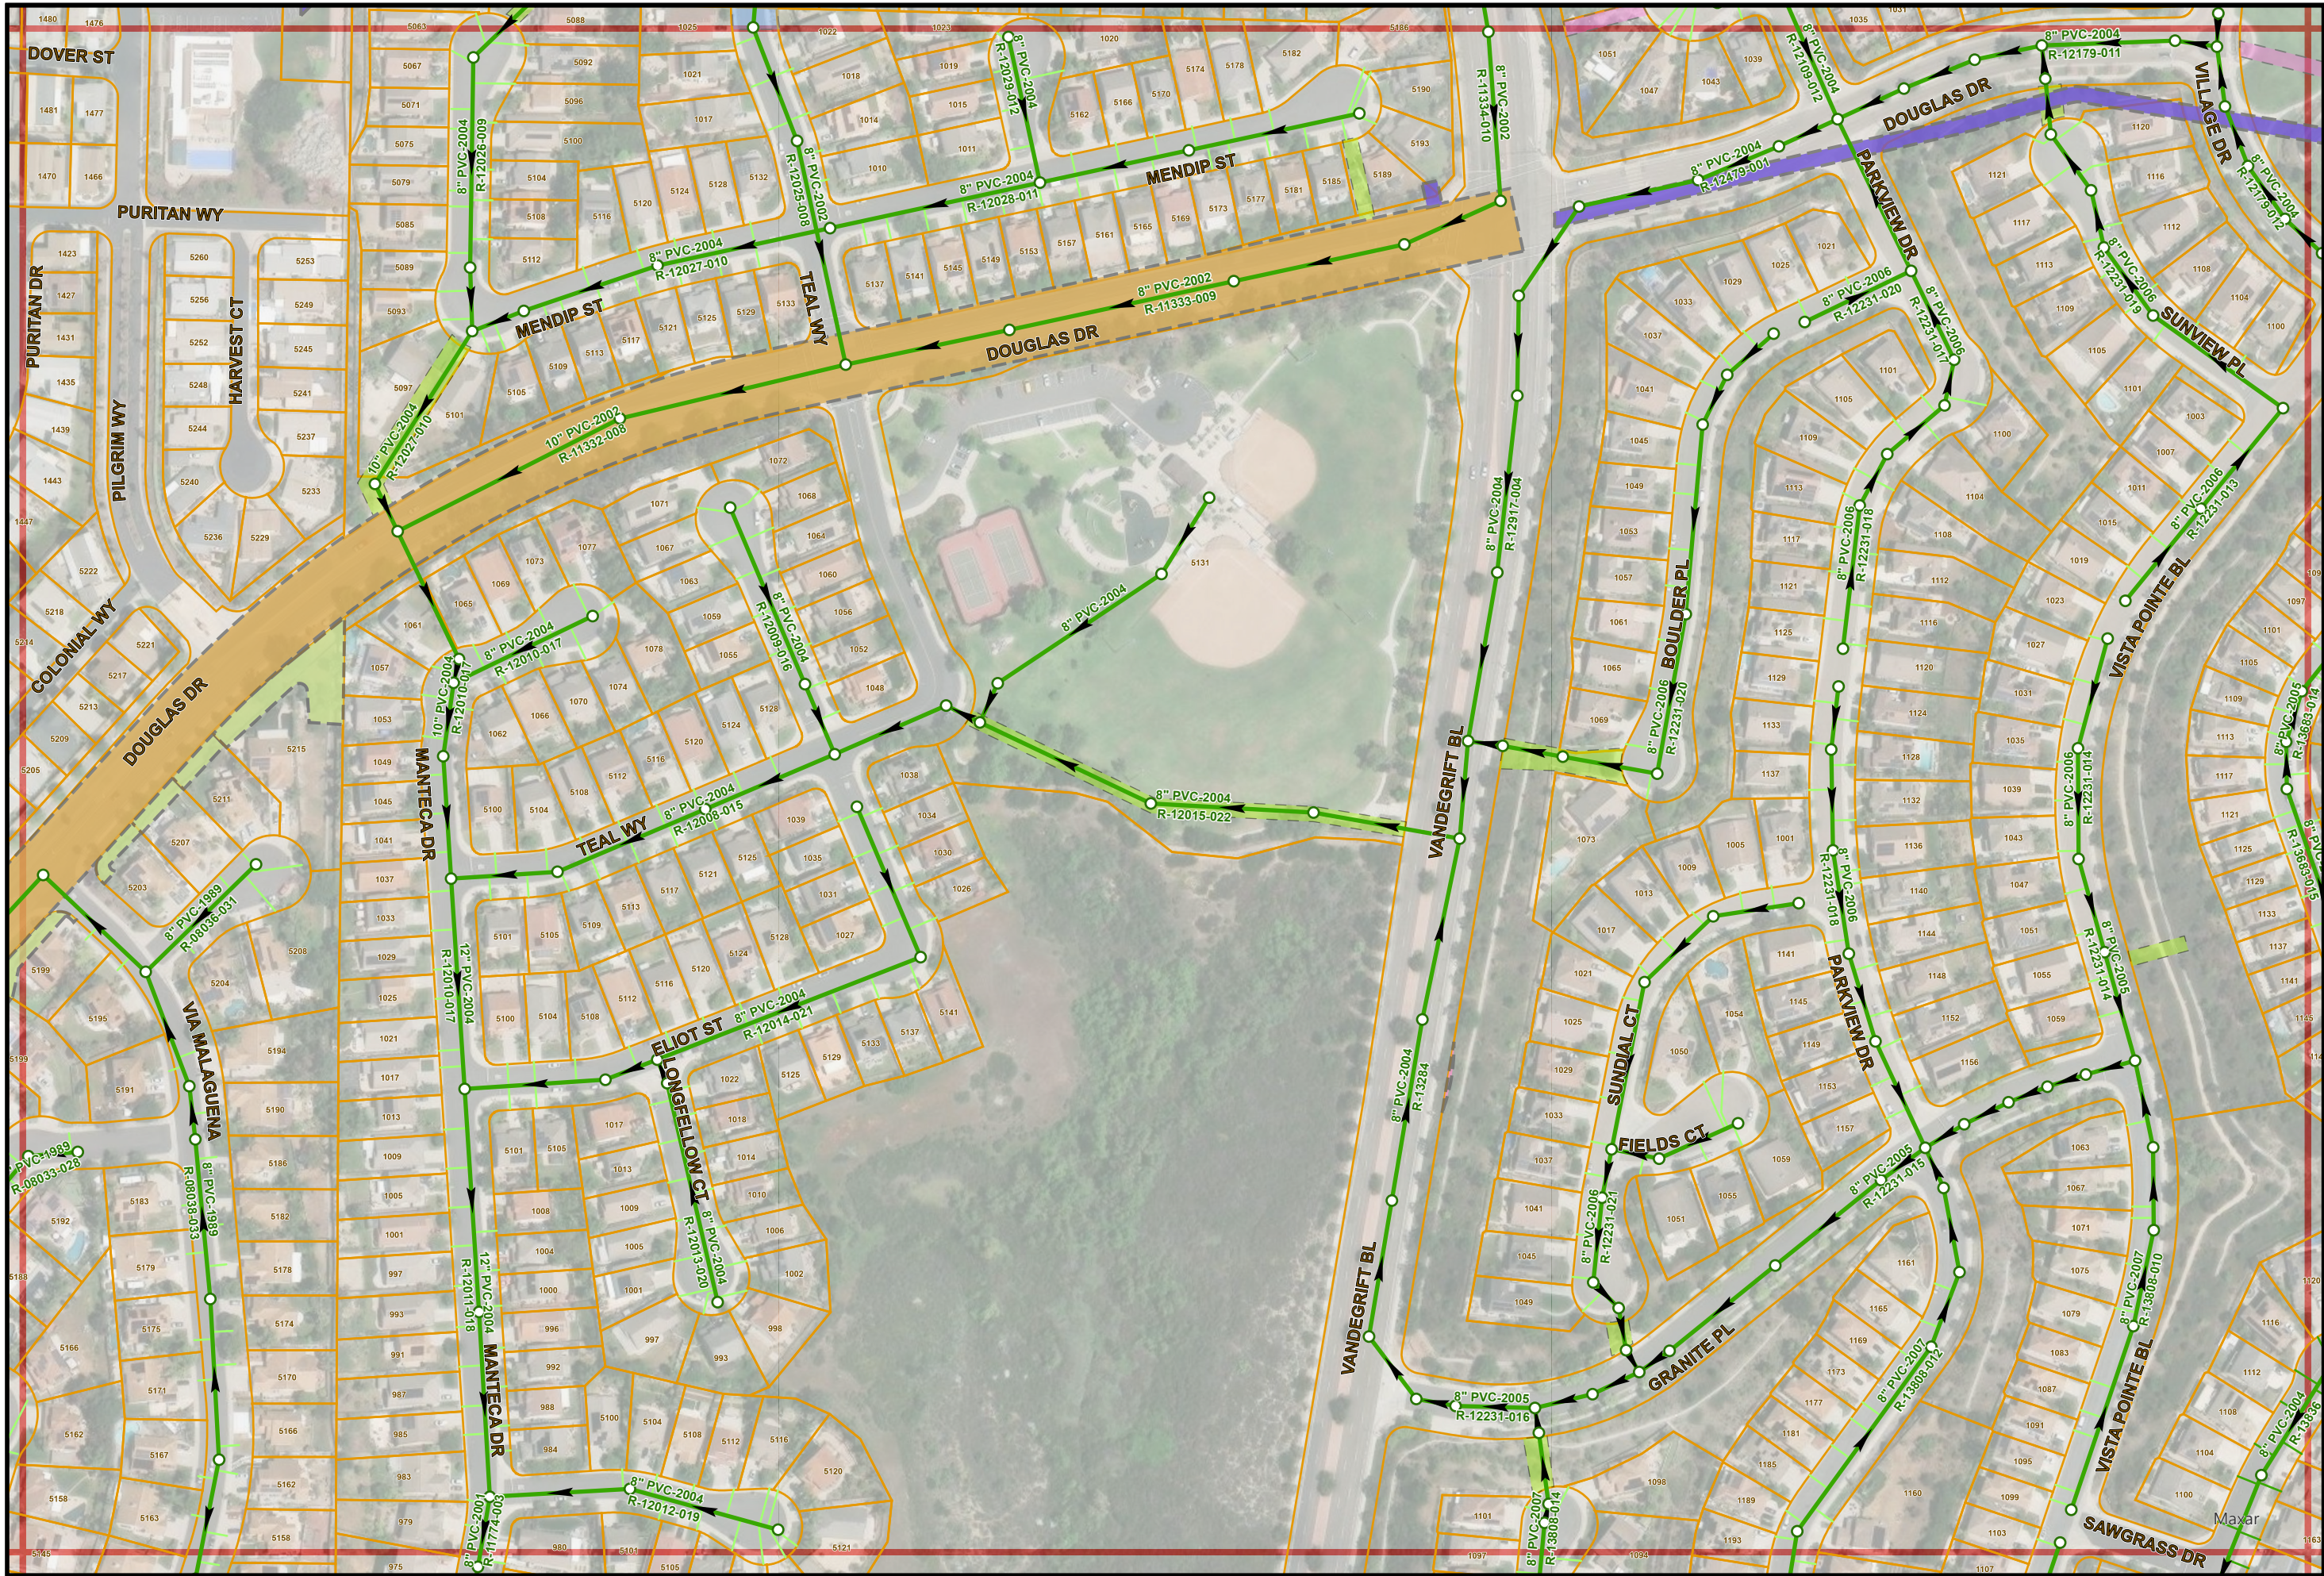

Sewer Atlas Map No. M9

PAGE INDEX

L8	M8	N8
L9	M9	N9
L10	M10	N10



1" = 200'

M9