


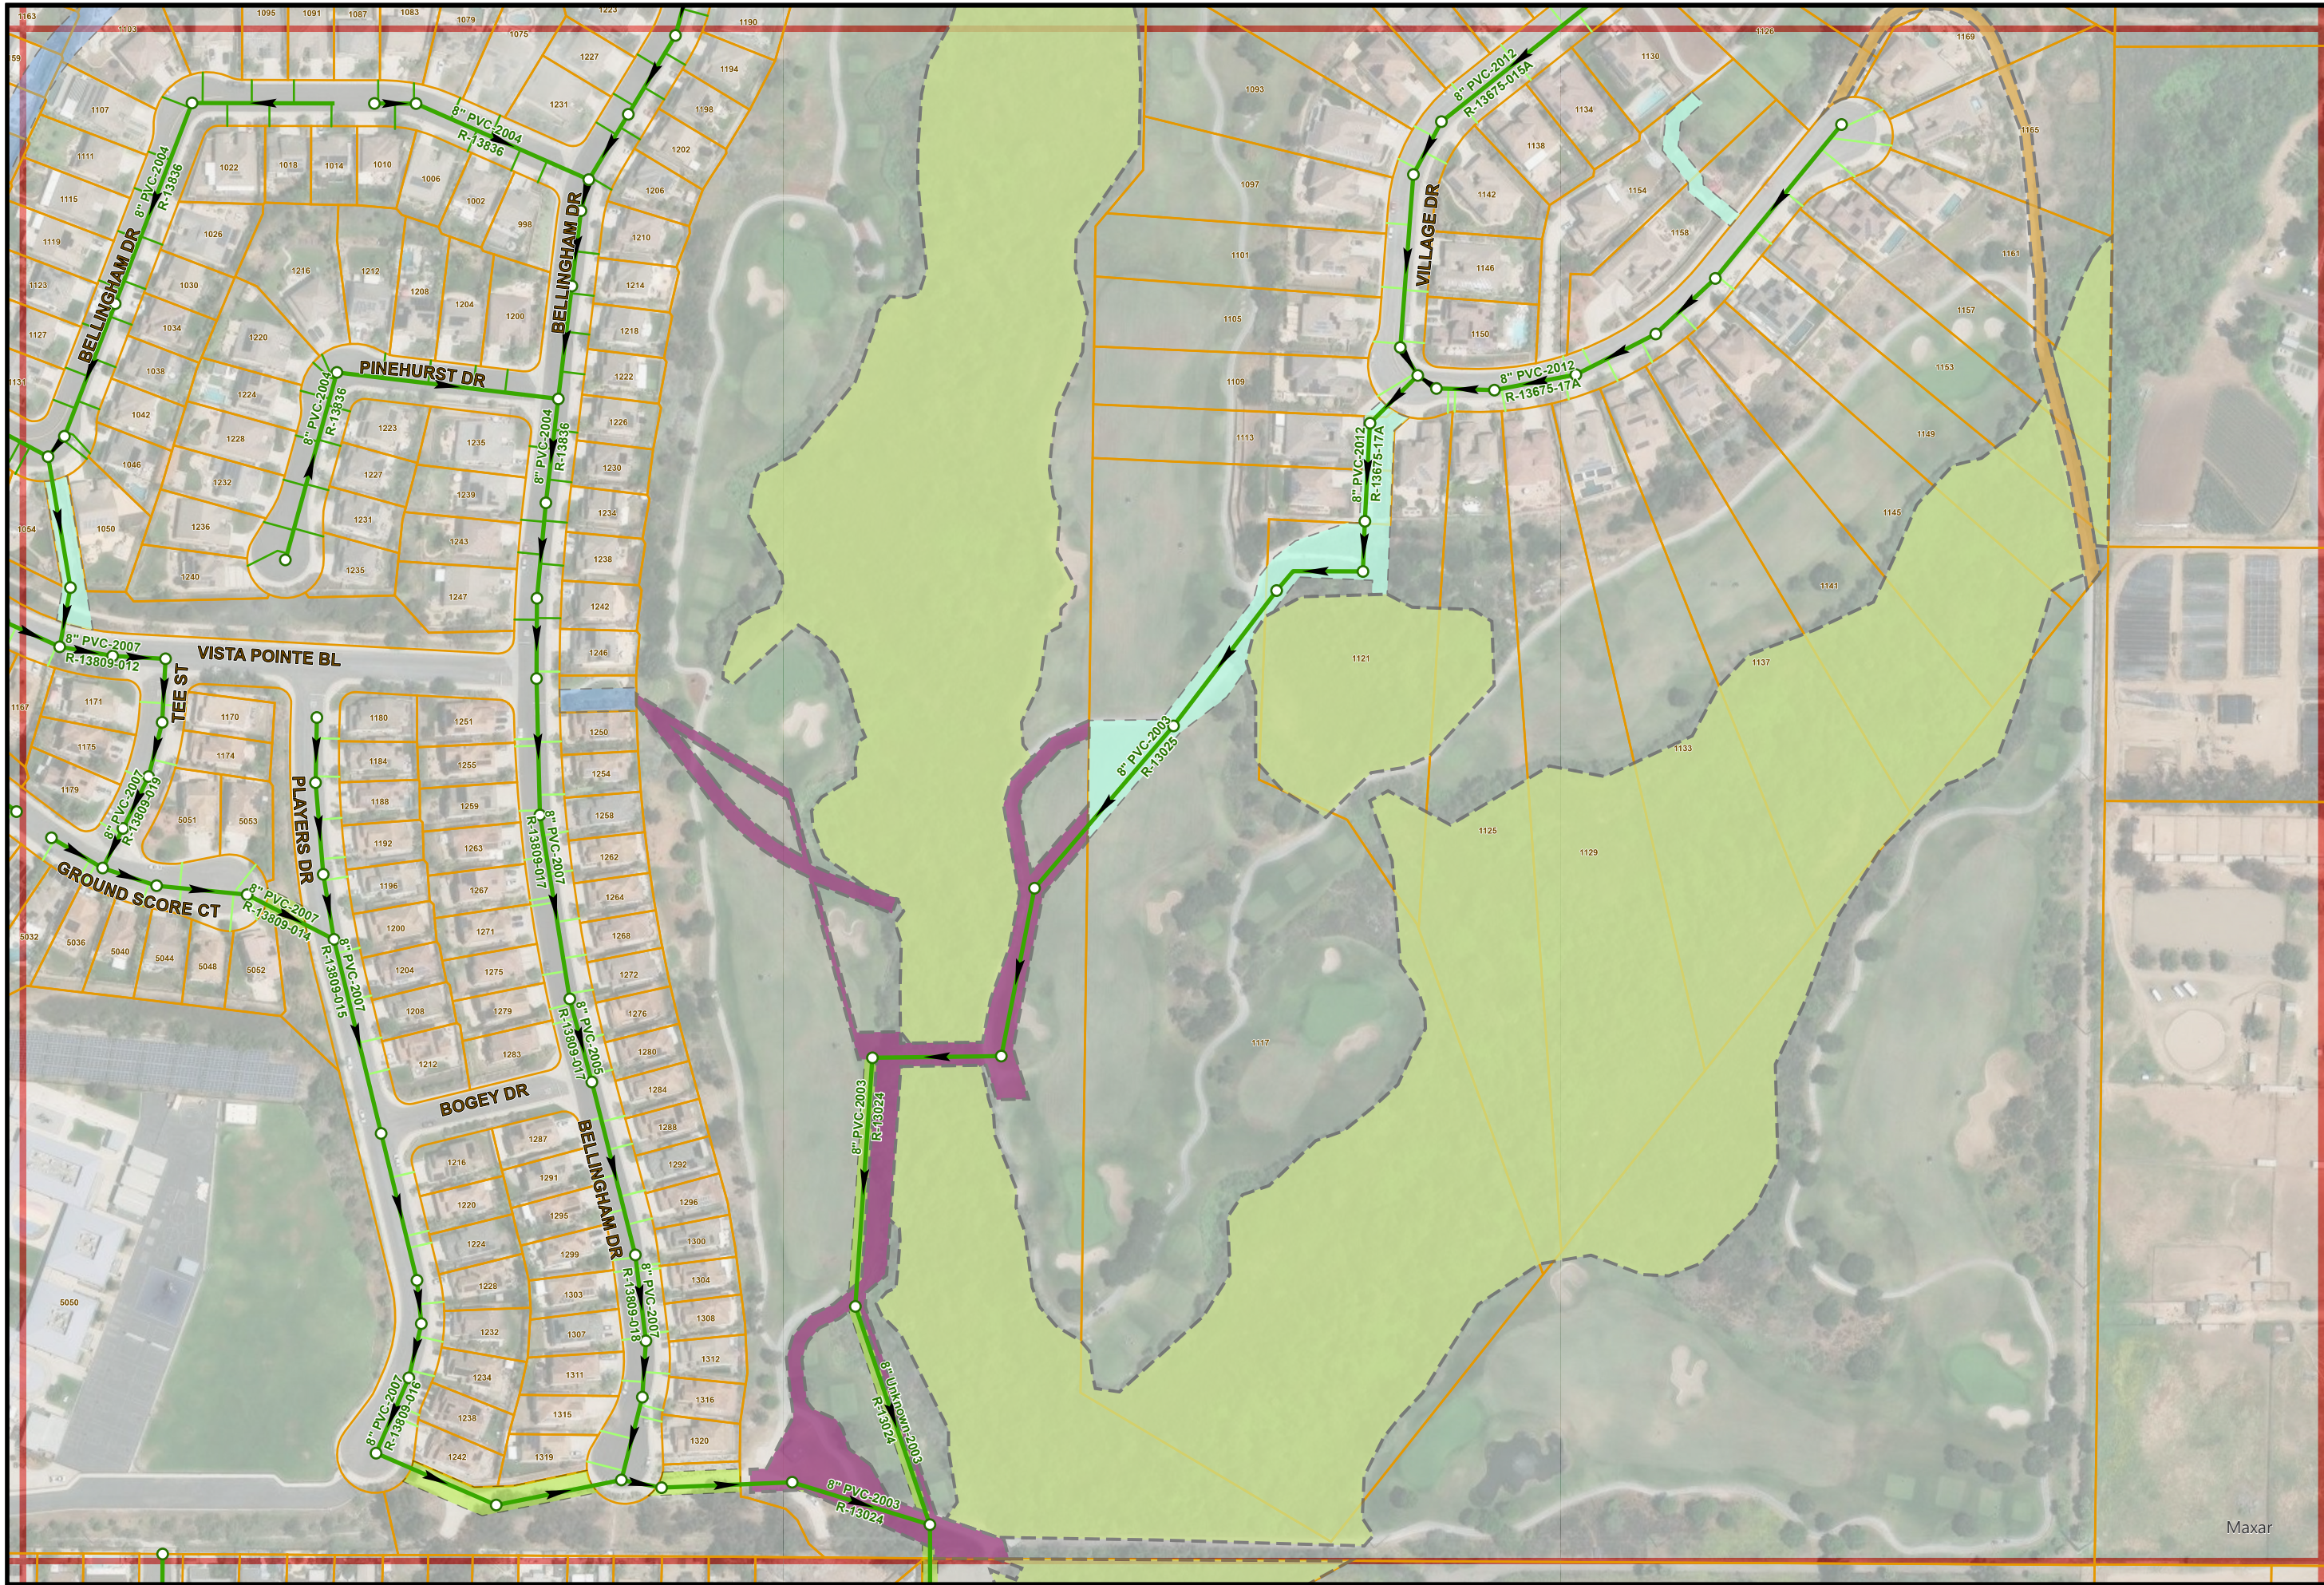

Sewer Atlas Map No. N10

PAGE INDEX

M9	N9	O9
M10	N10	O10
M11	N11	O11



1" = 200'

N10

Maxar