


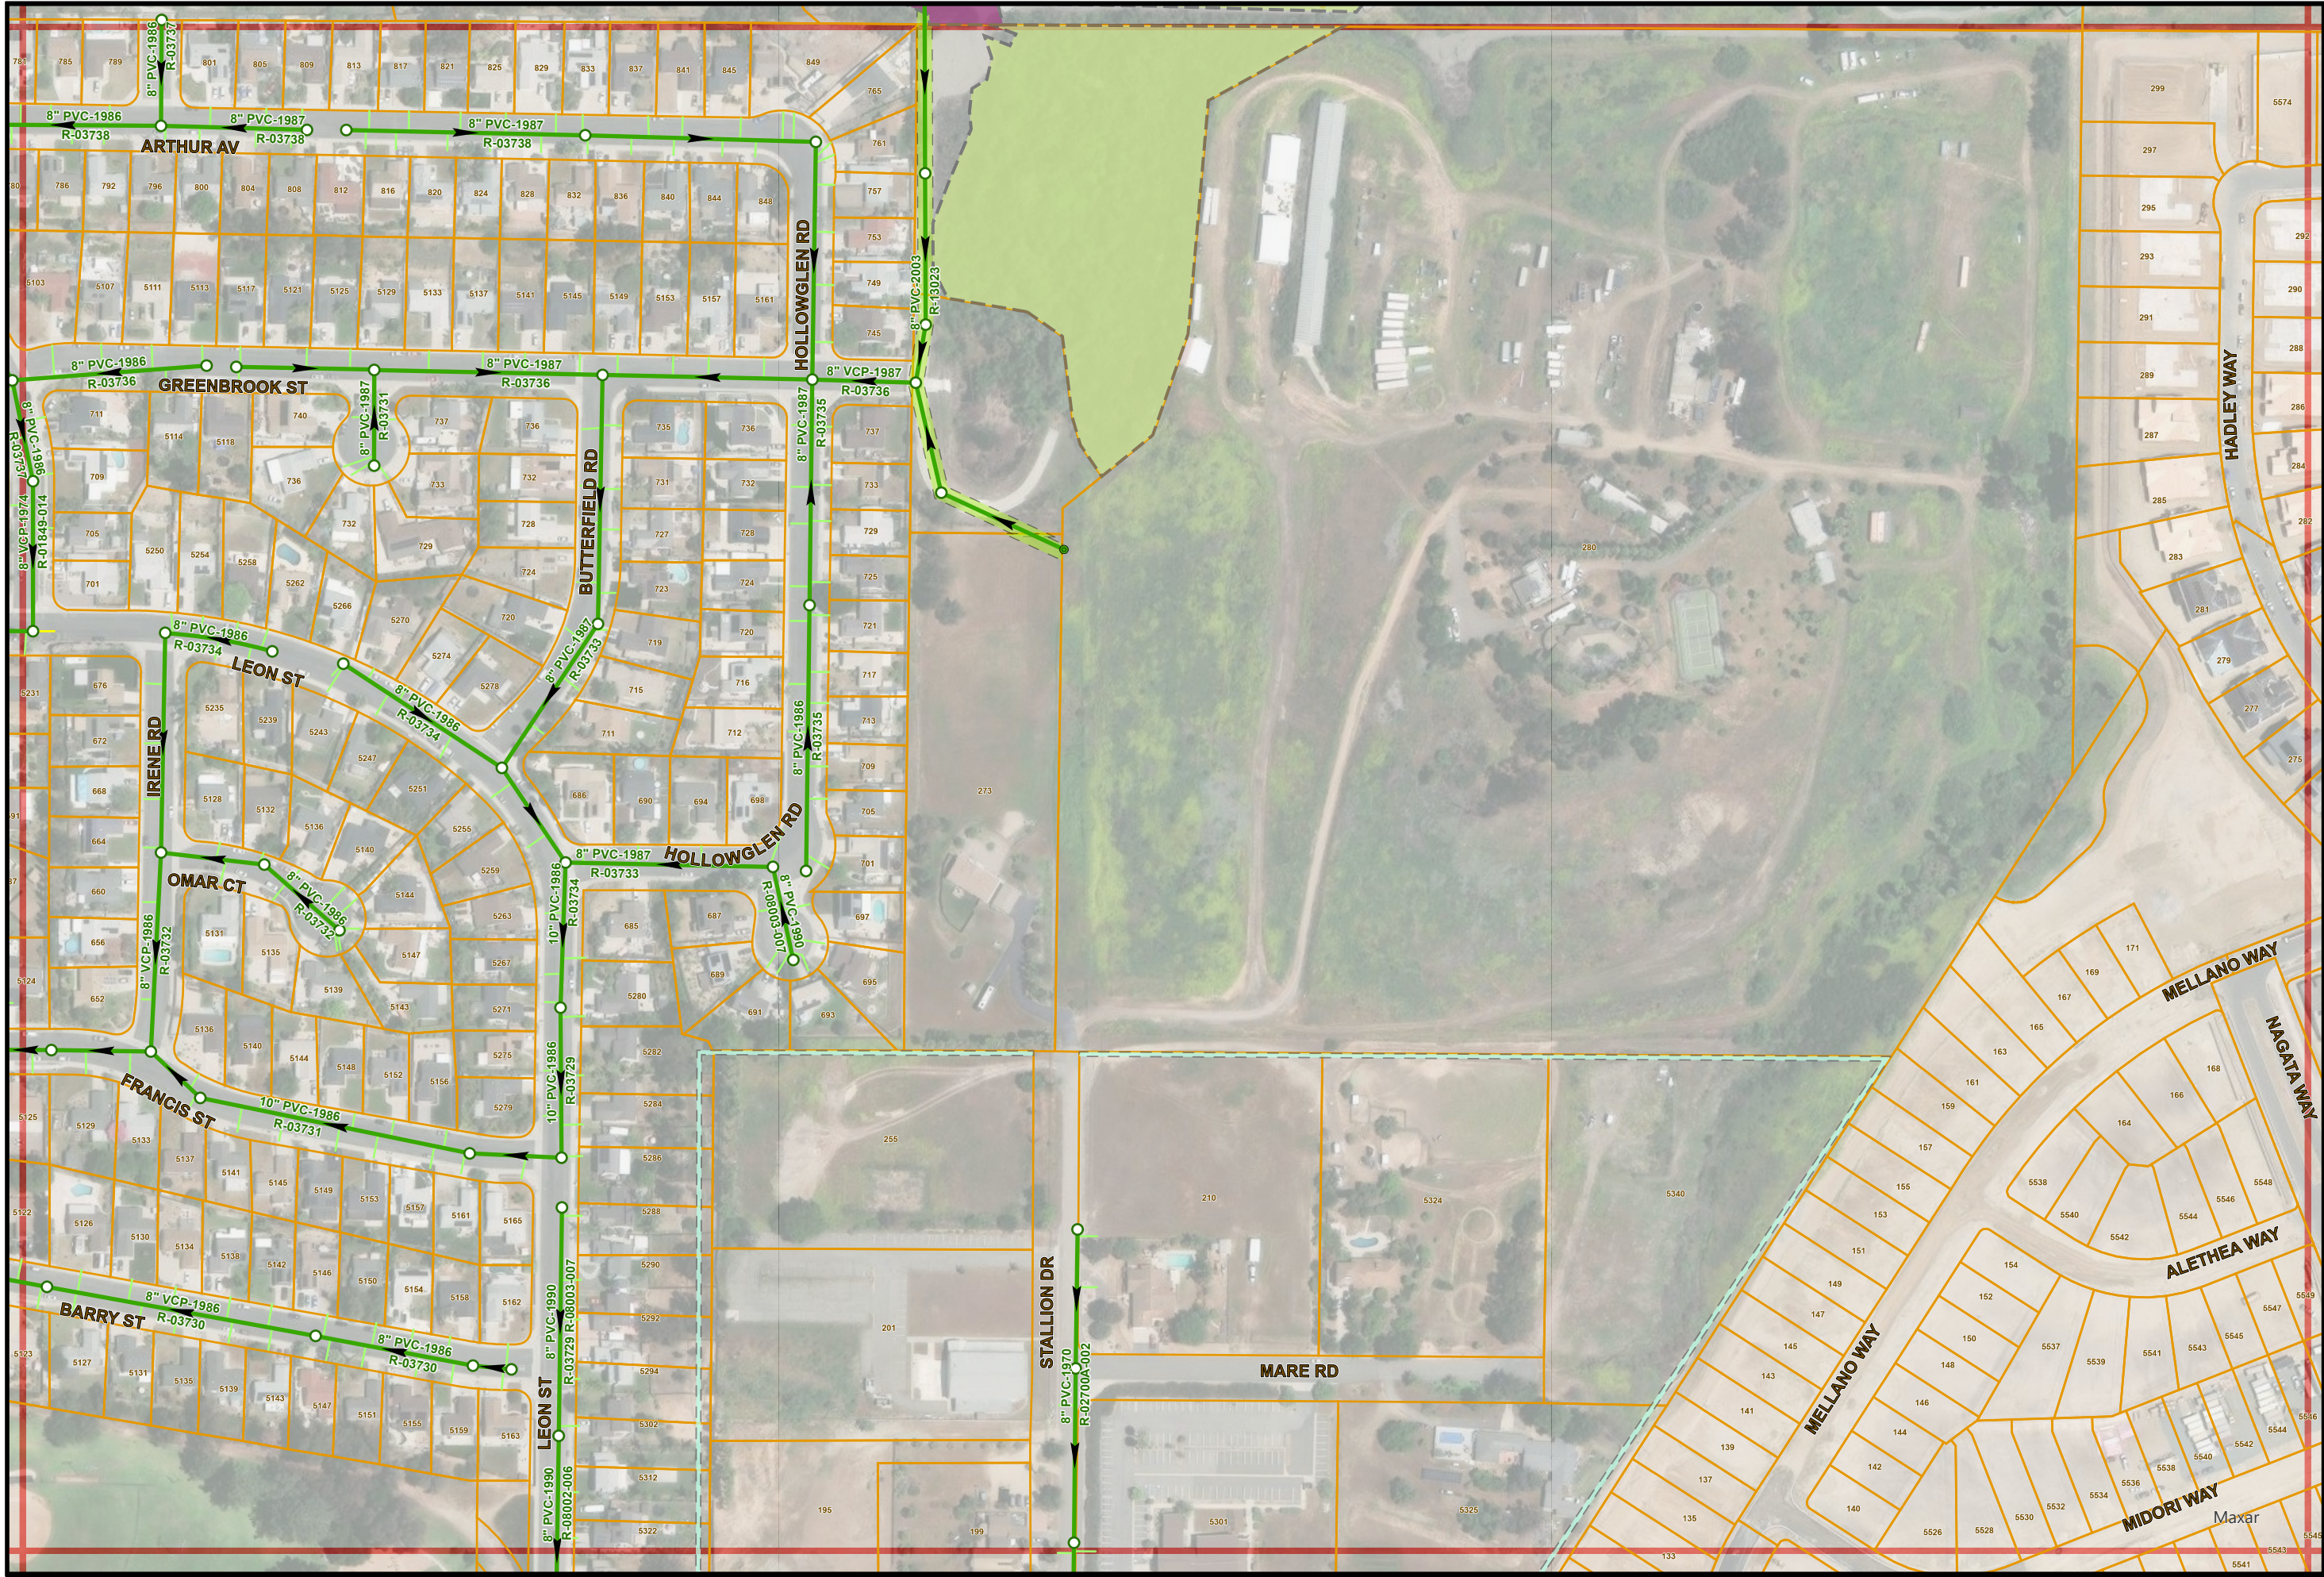

Sewer Atlas Map No. N11

PAGE INDEX

M10	N10	O10
M11	N11	O11
M12	N12	O12



1" = 200'

N11