


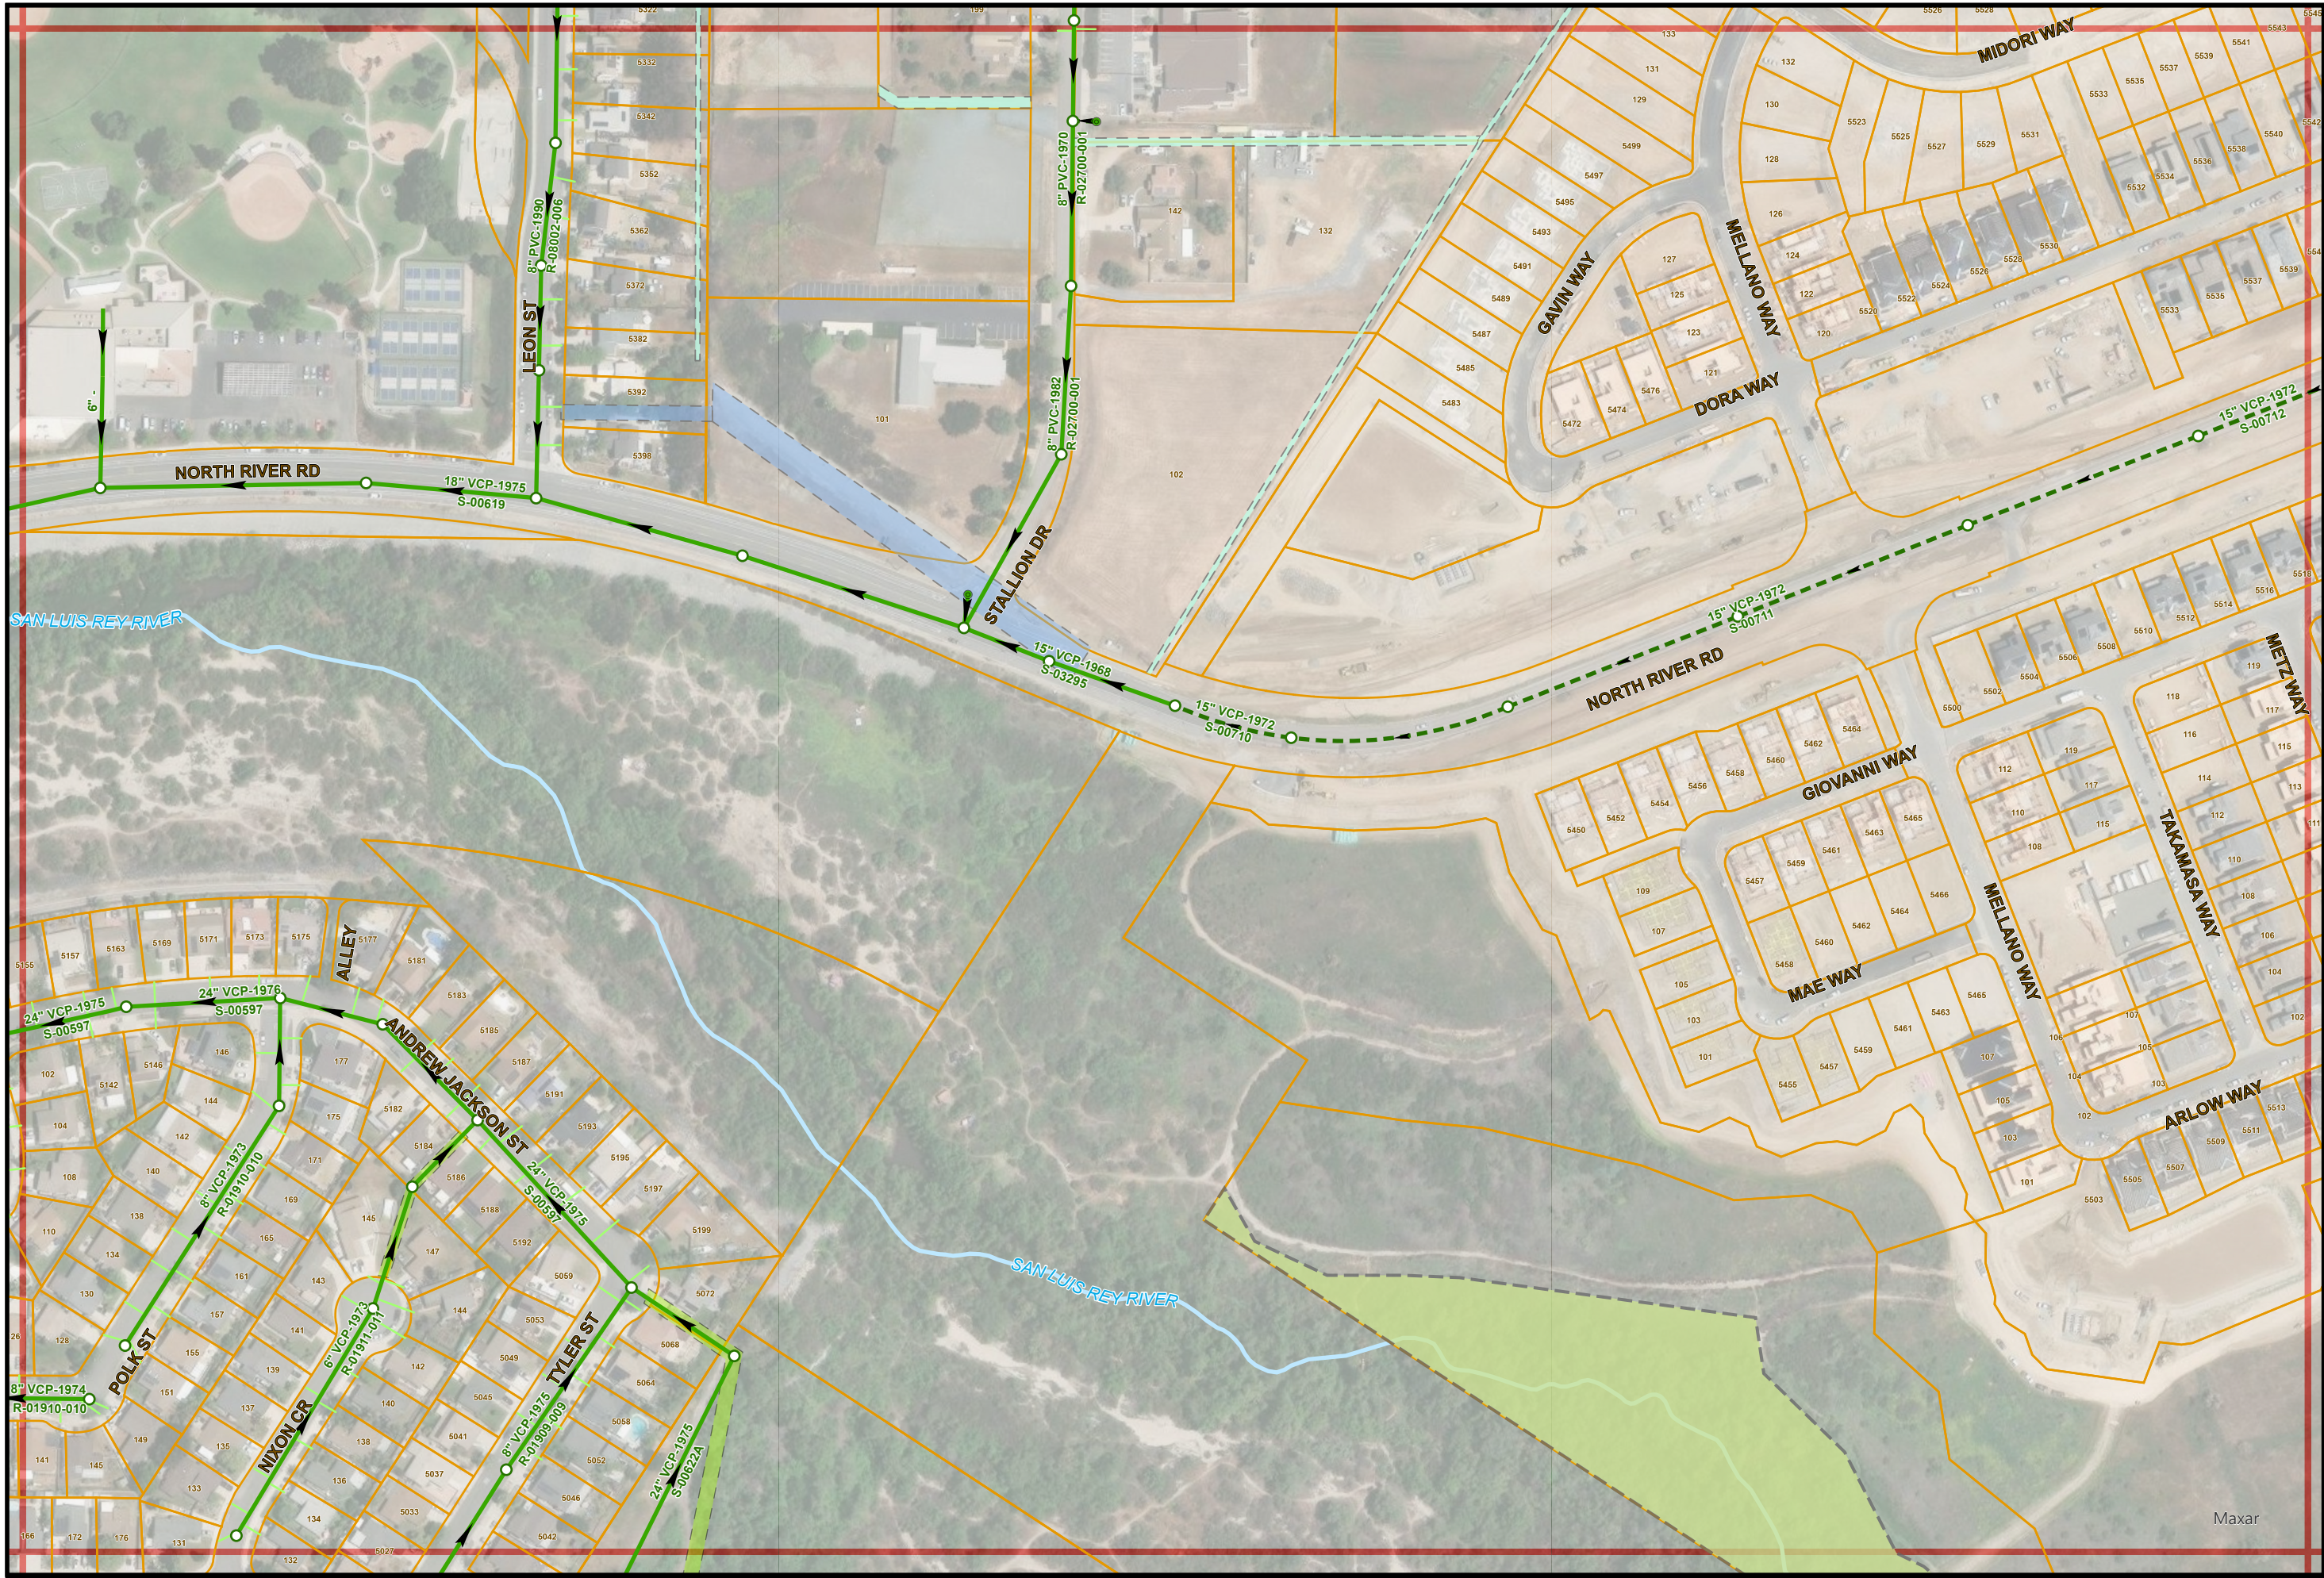

# Sewer Atlas Map No. N12

PAGE INDEX

|     |     |     |
|-----|-----|-----|
| M11 | N11 | O11 |
| M12 | N12 | O12 |
| M13 | N13 | O13 |



1" = 200'

## N12