


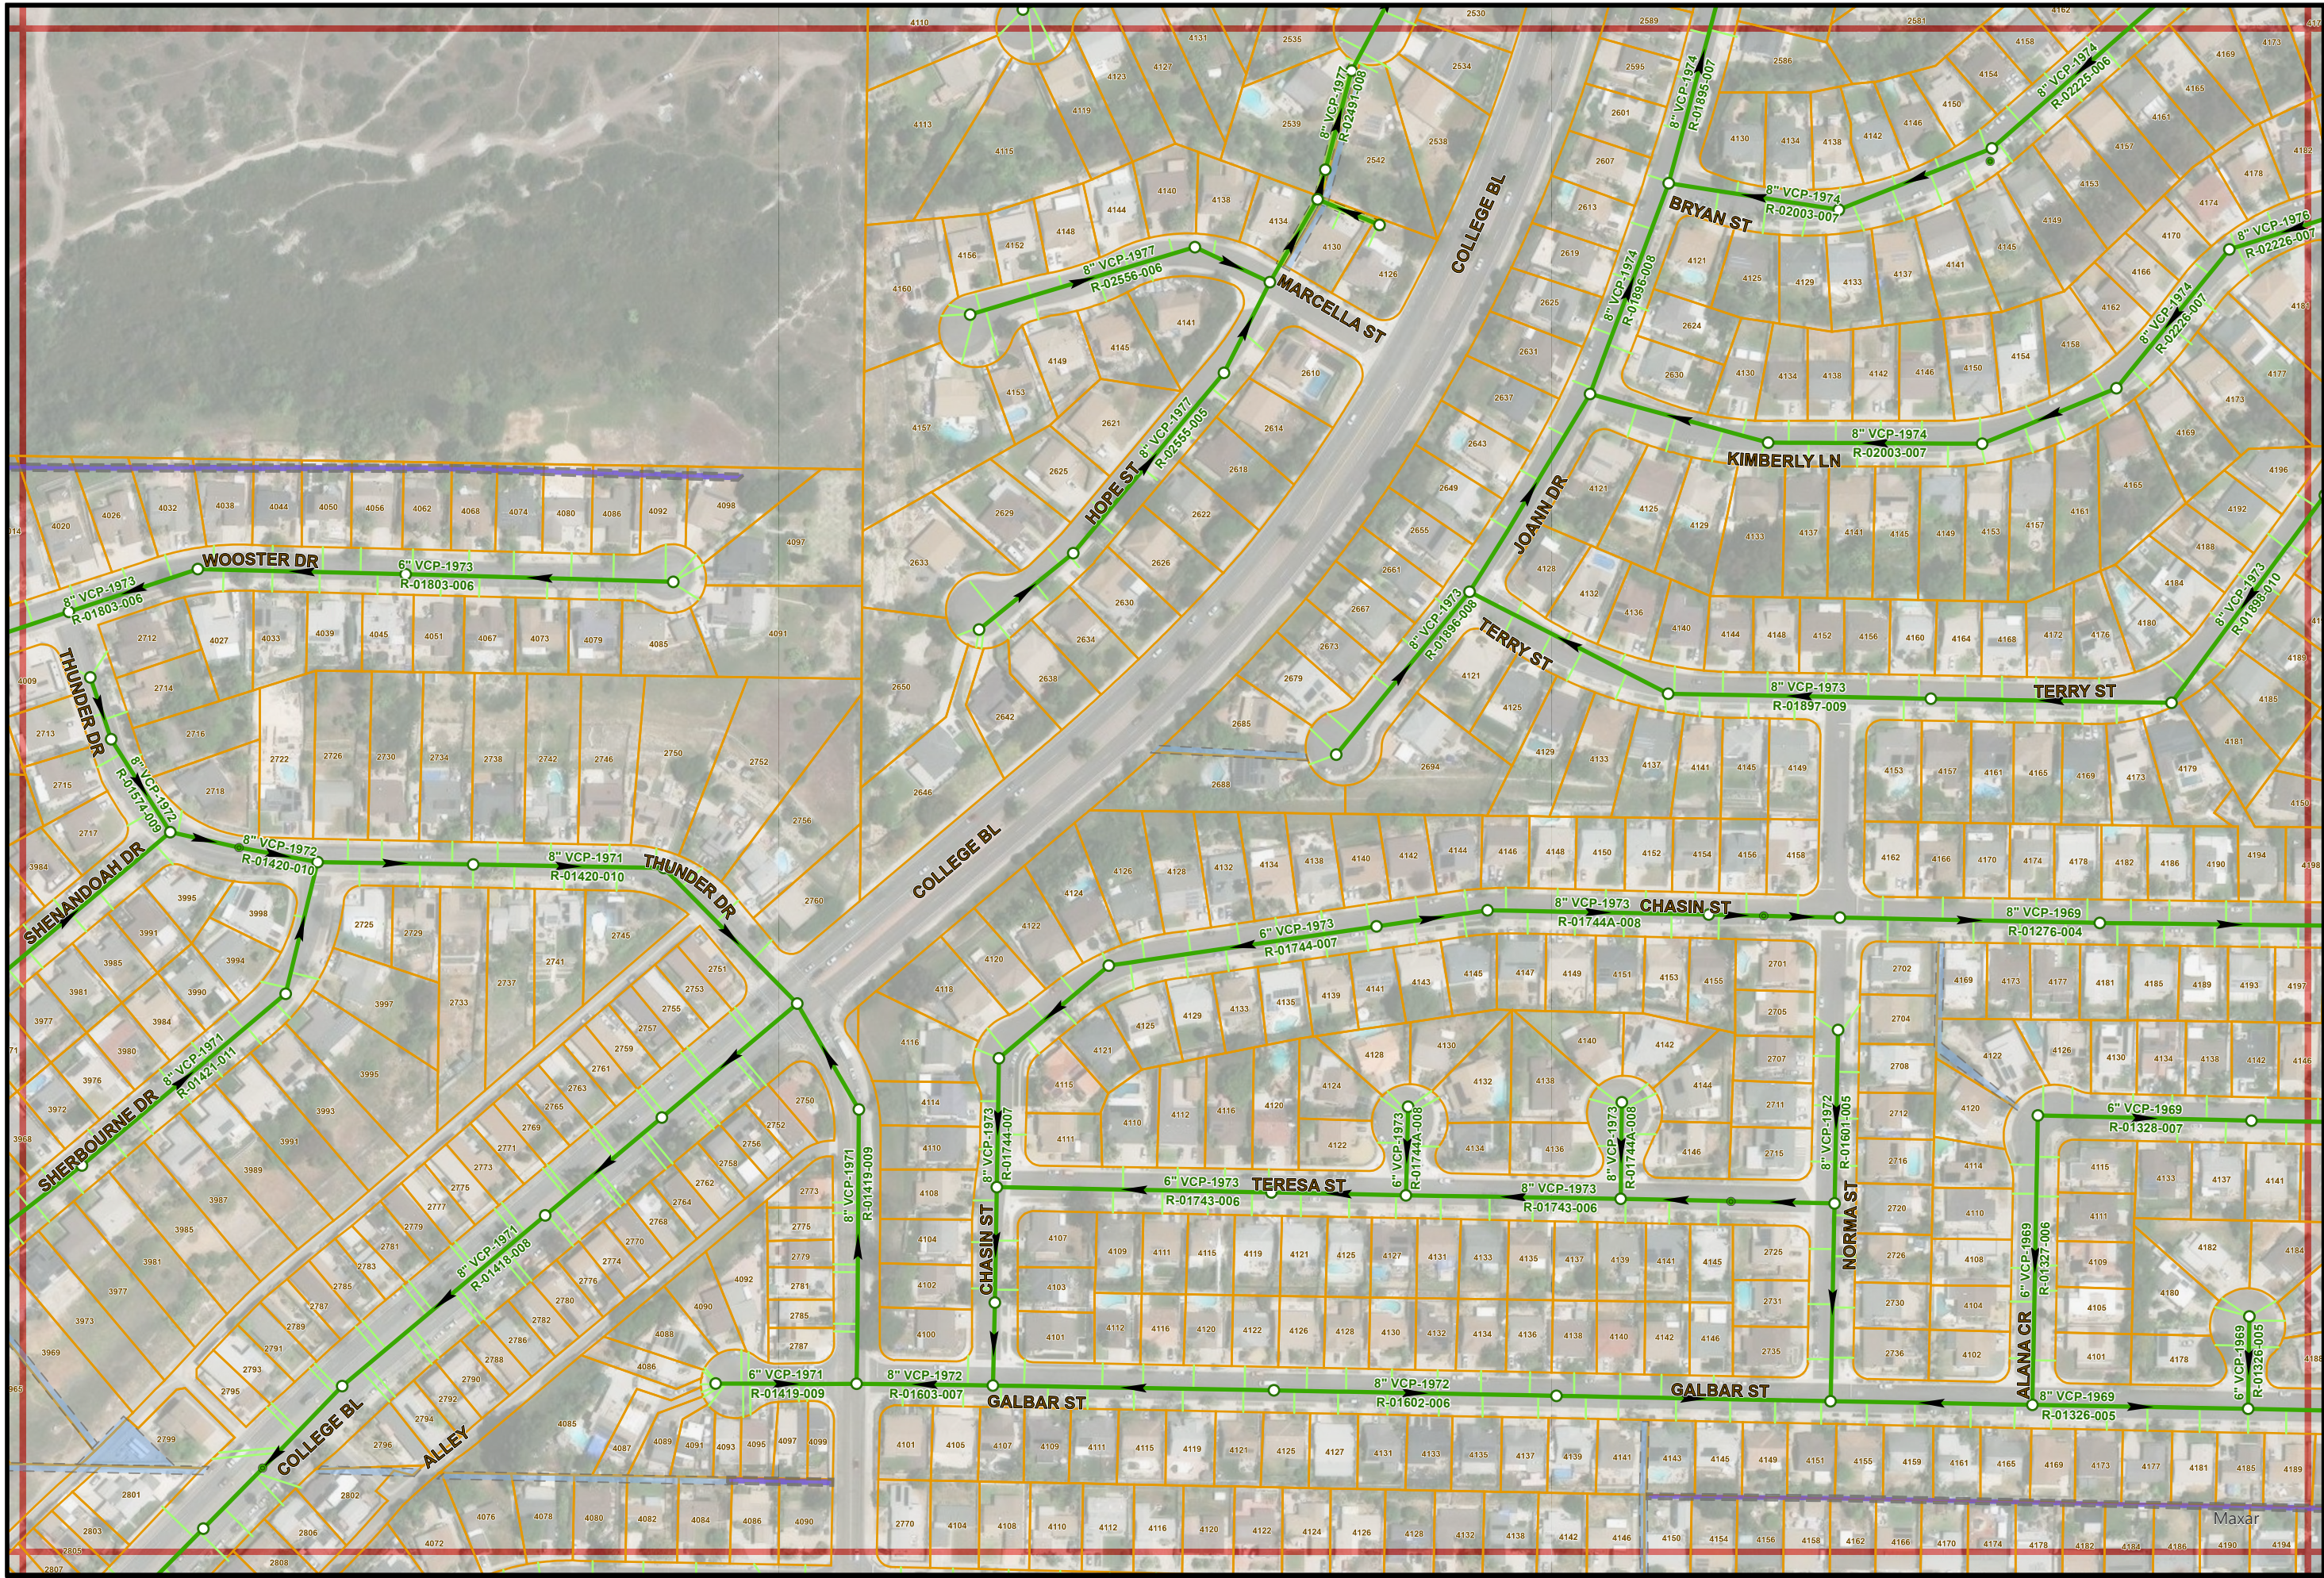

Sewer Atlas Map No. N22

PAGE INDEX

M21	N21	O21
M22	N22	O22
M23	N23	O23



1" = 200'

N22