


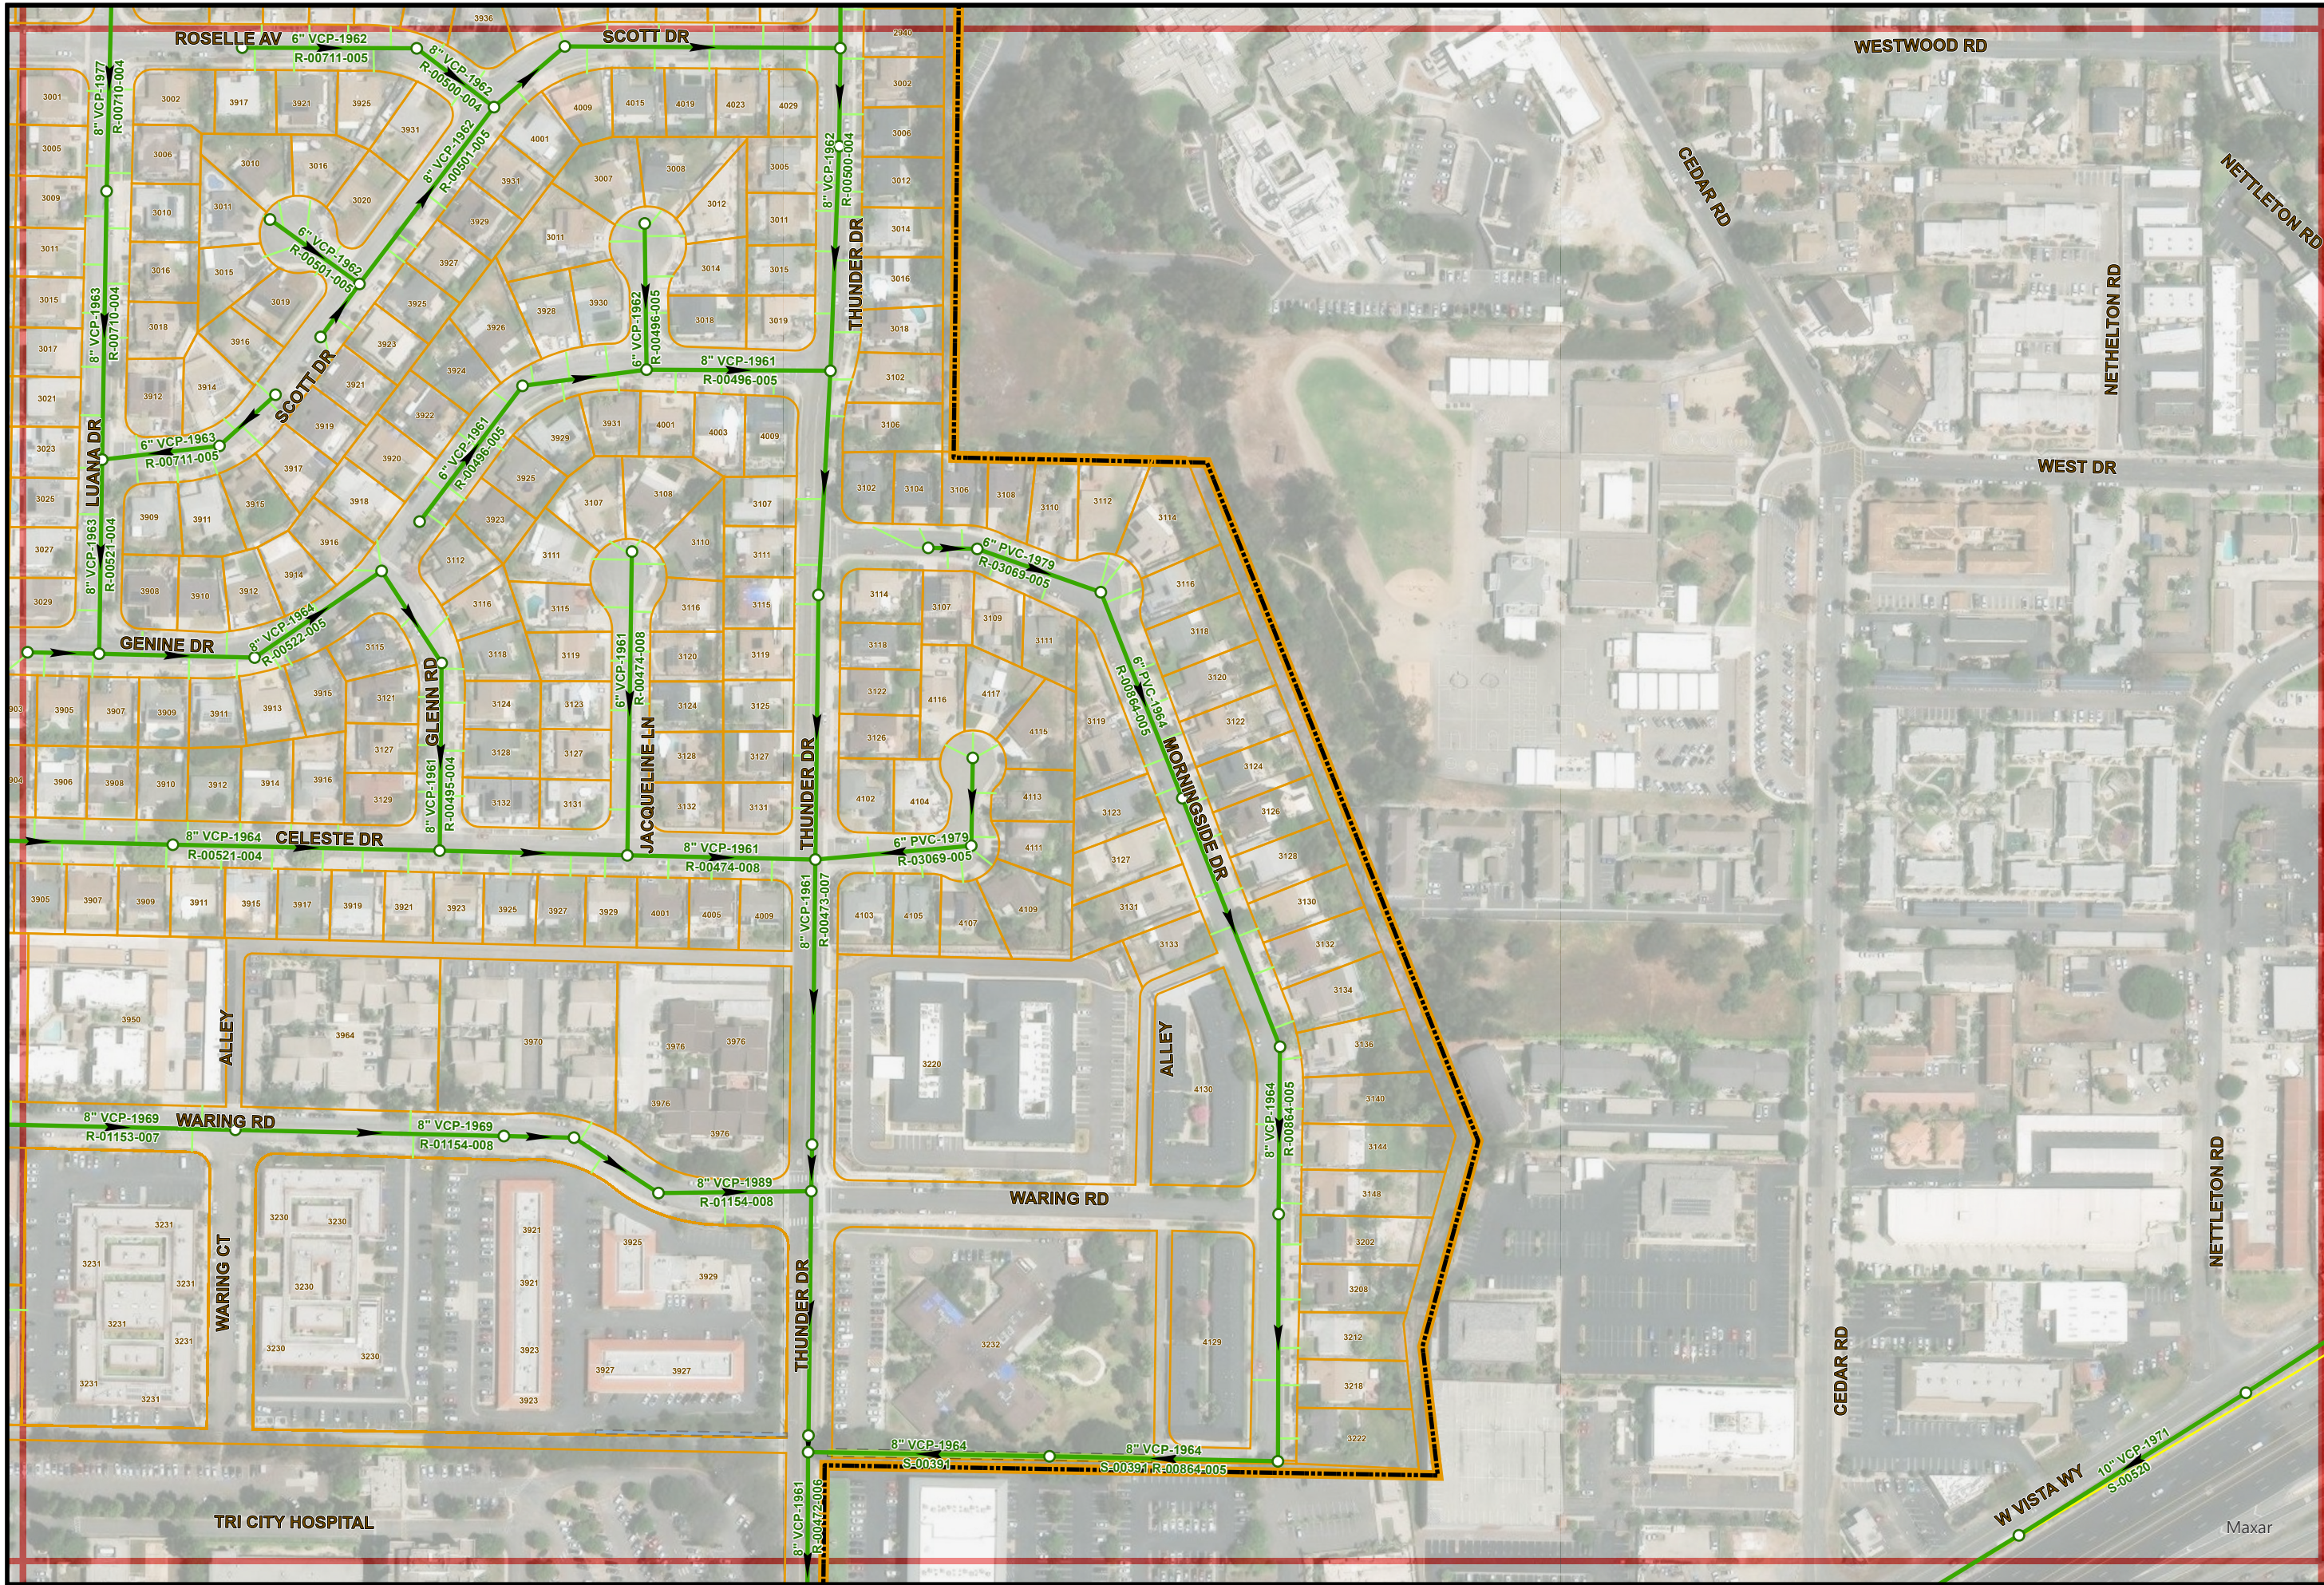

Sewer Atlas Map No. N24

PAGE INDEX

M23	N23	O23
M24	N24	O25
M25	N25	O25



1" = 200'

N24