


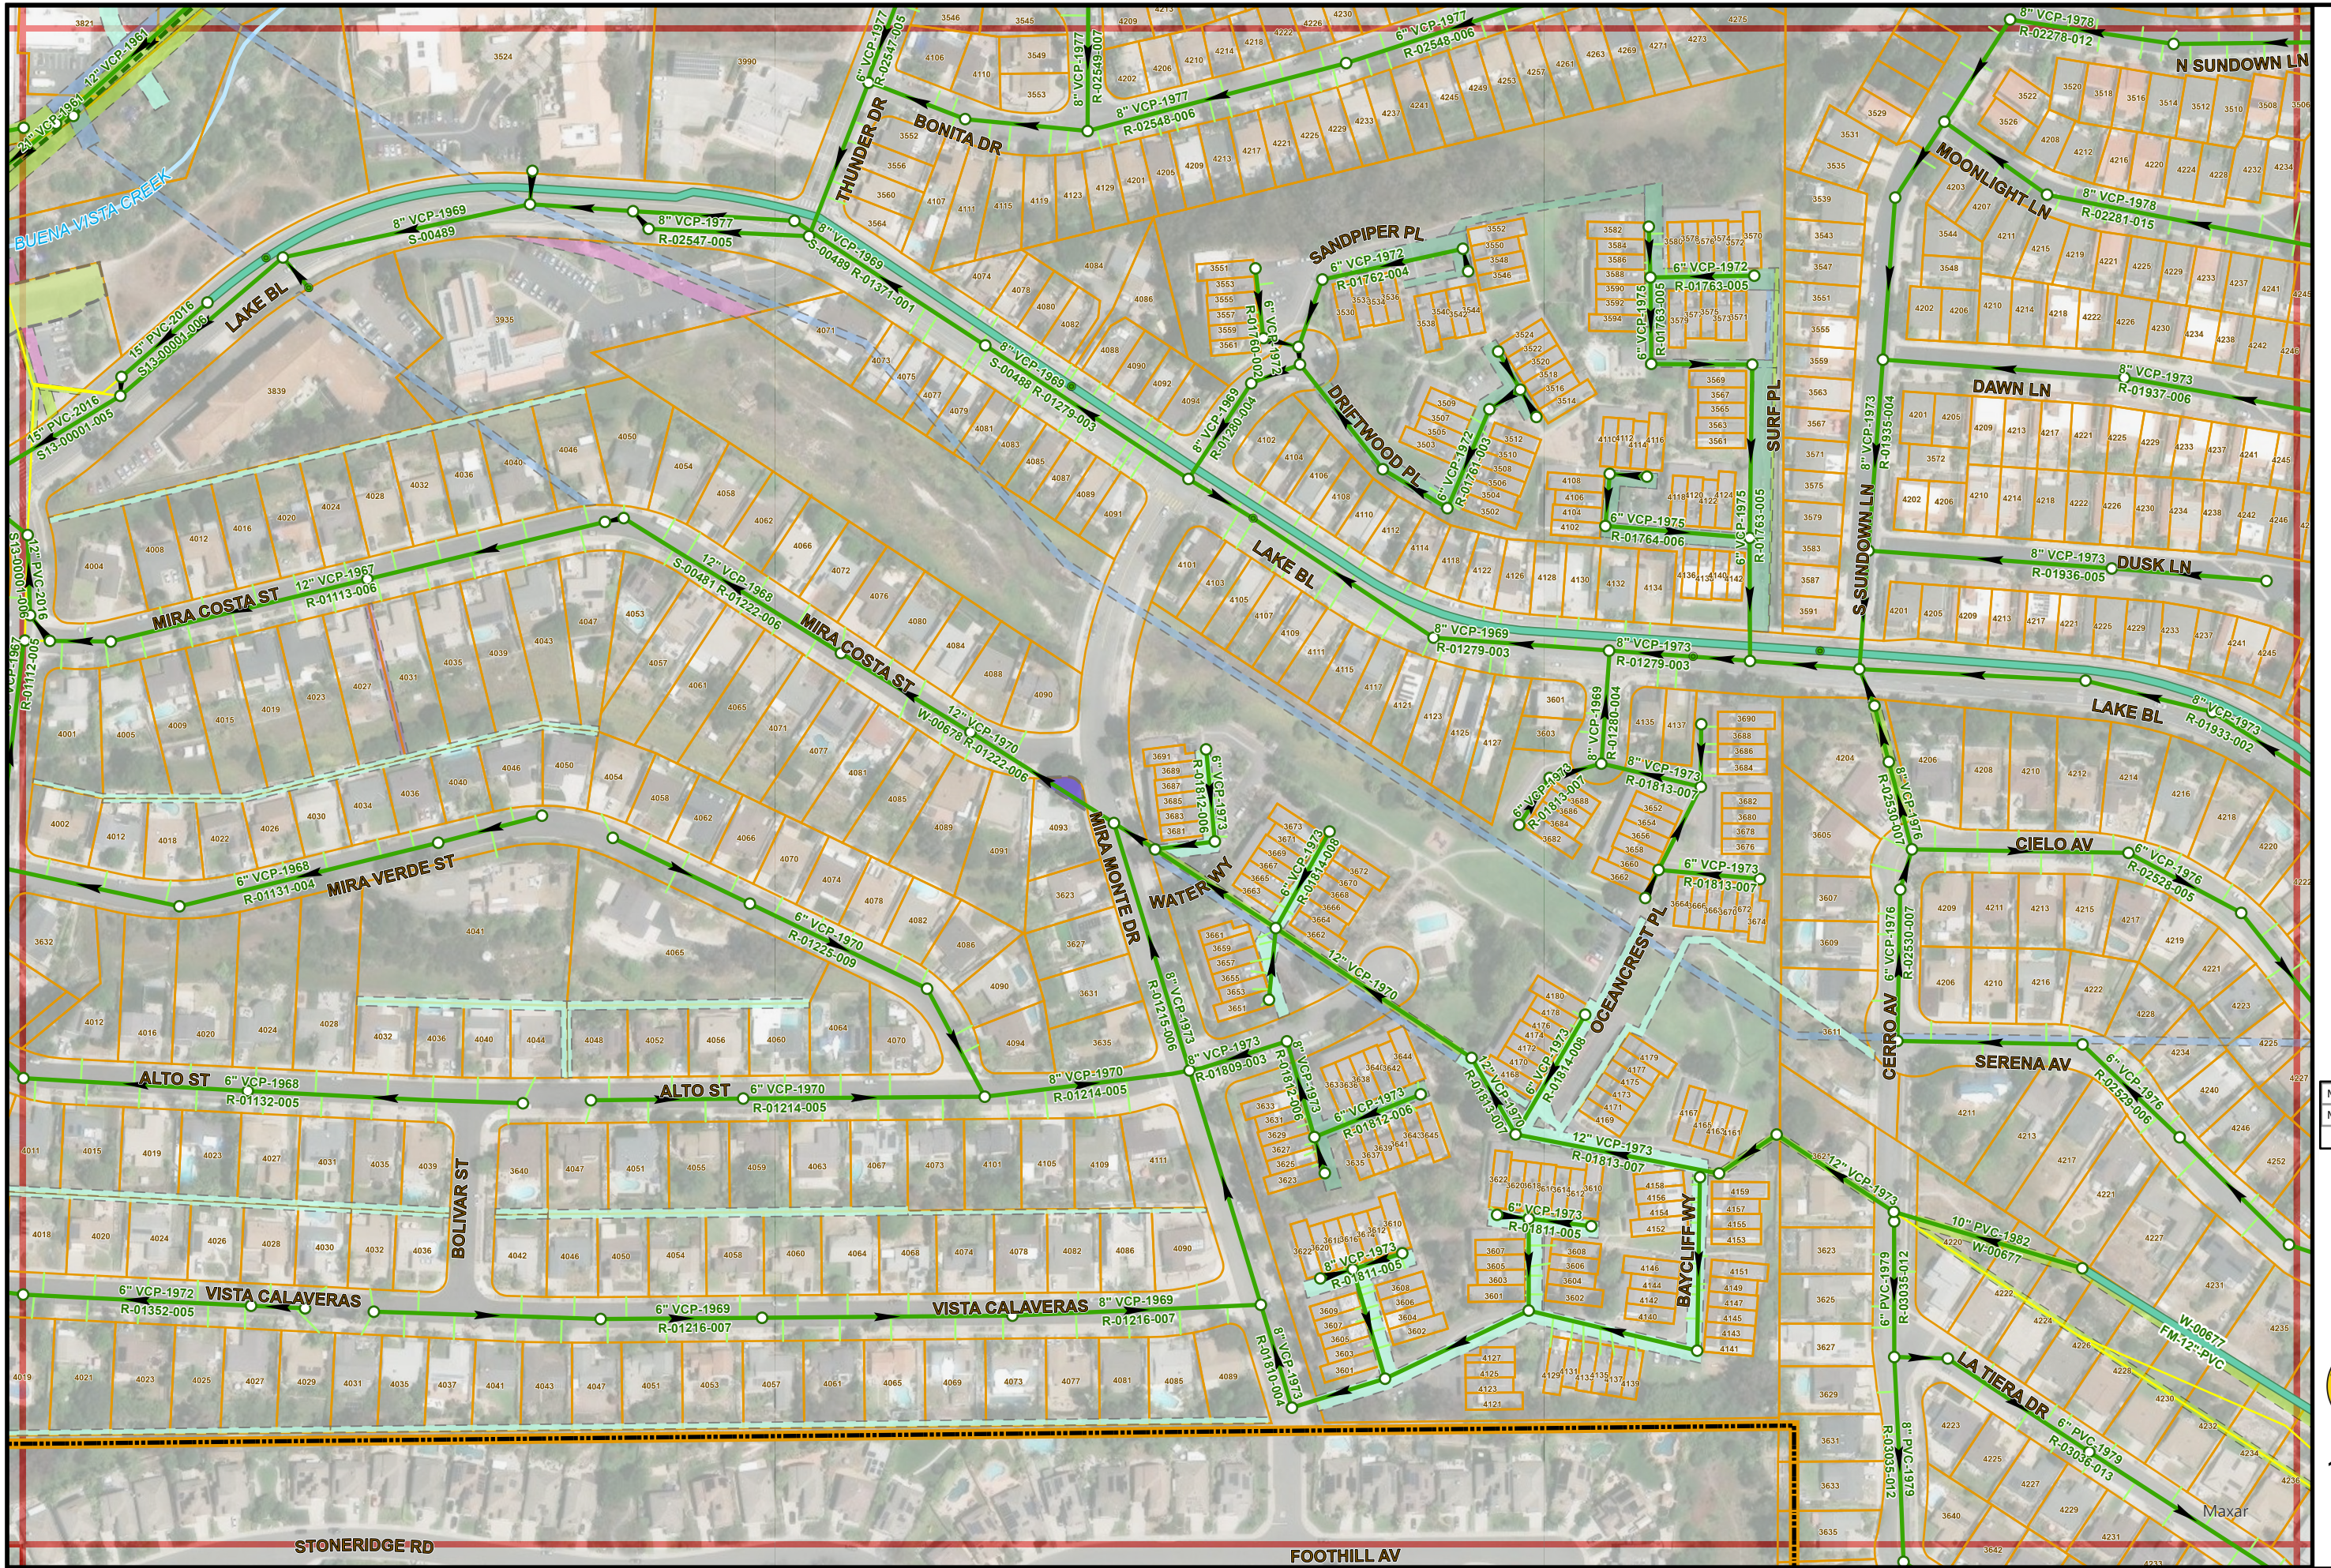

Sewer Atlas Map No. N26

PAGE INDEX

M25	N25	O25
M26	N26	O26
N27	O27	



1" = 200'

N26